

CF


proposed



All existing rooflights to be replaced with new velux rooflights within existing structural opening



0 5 metres

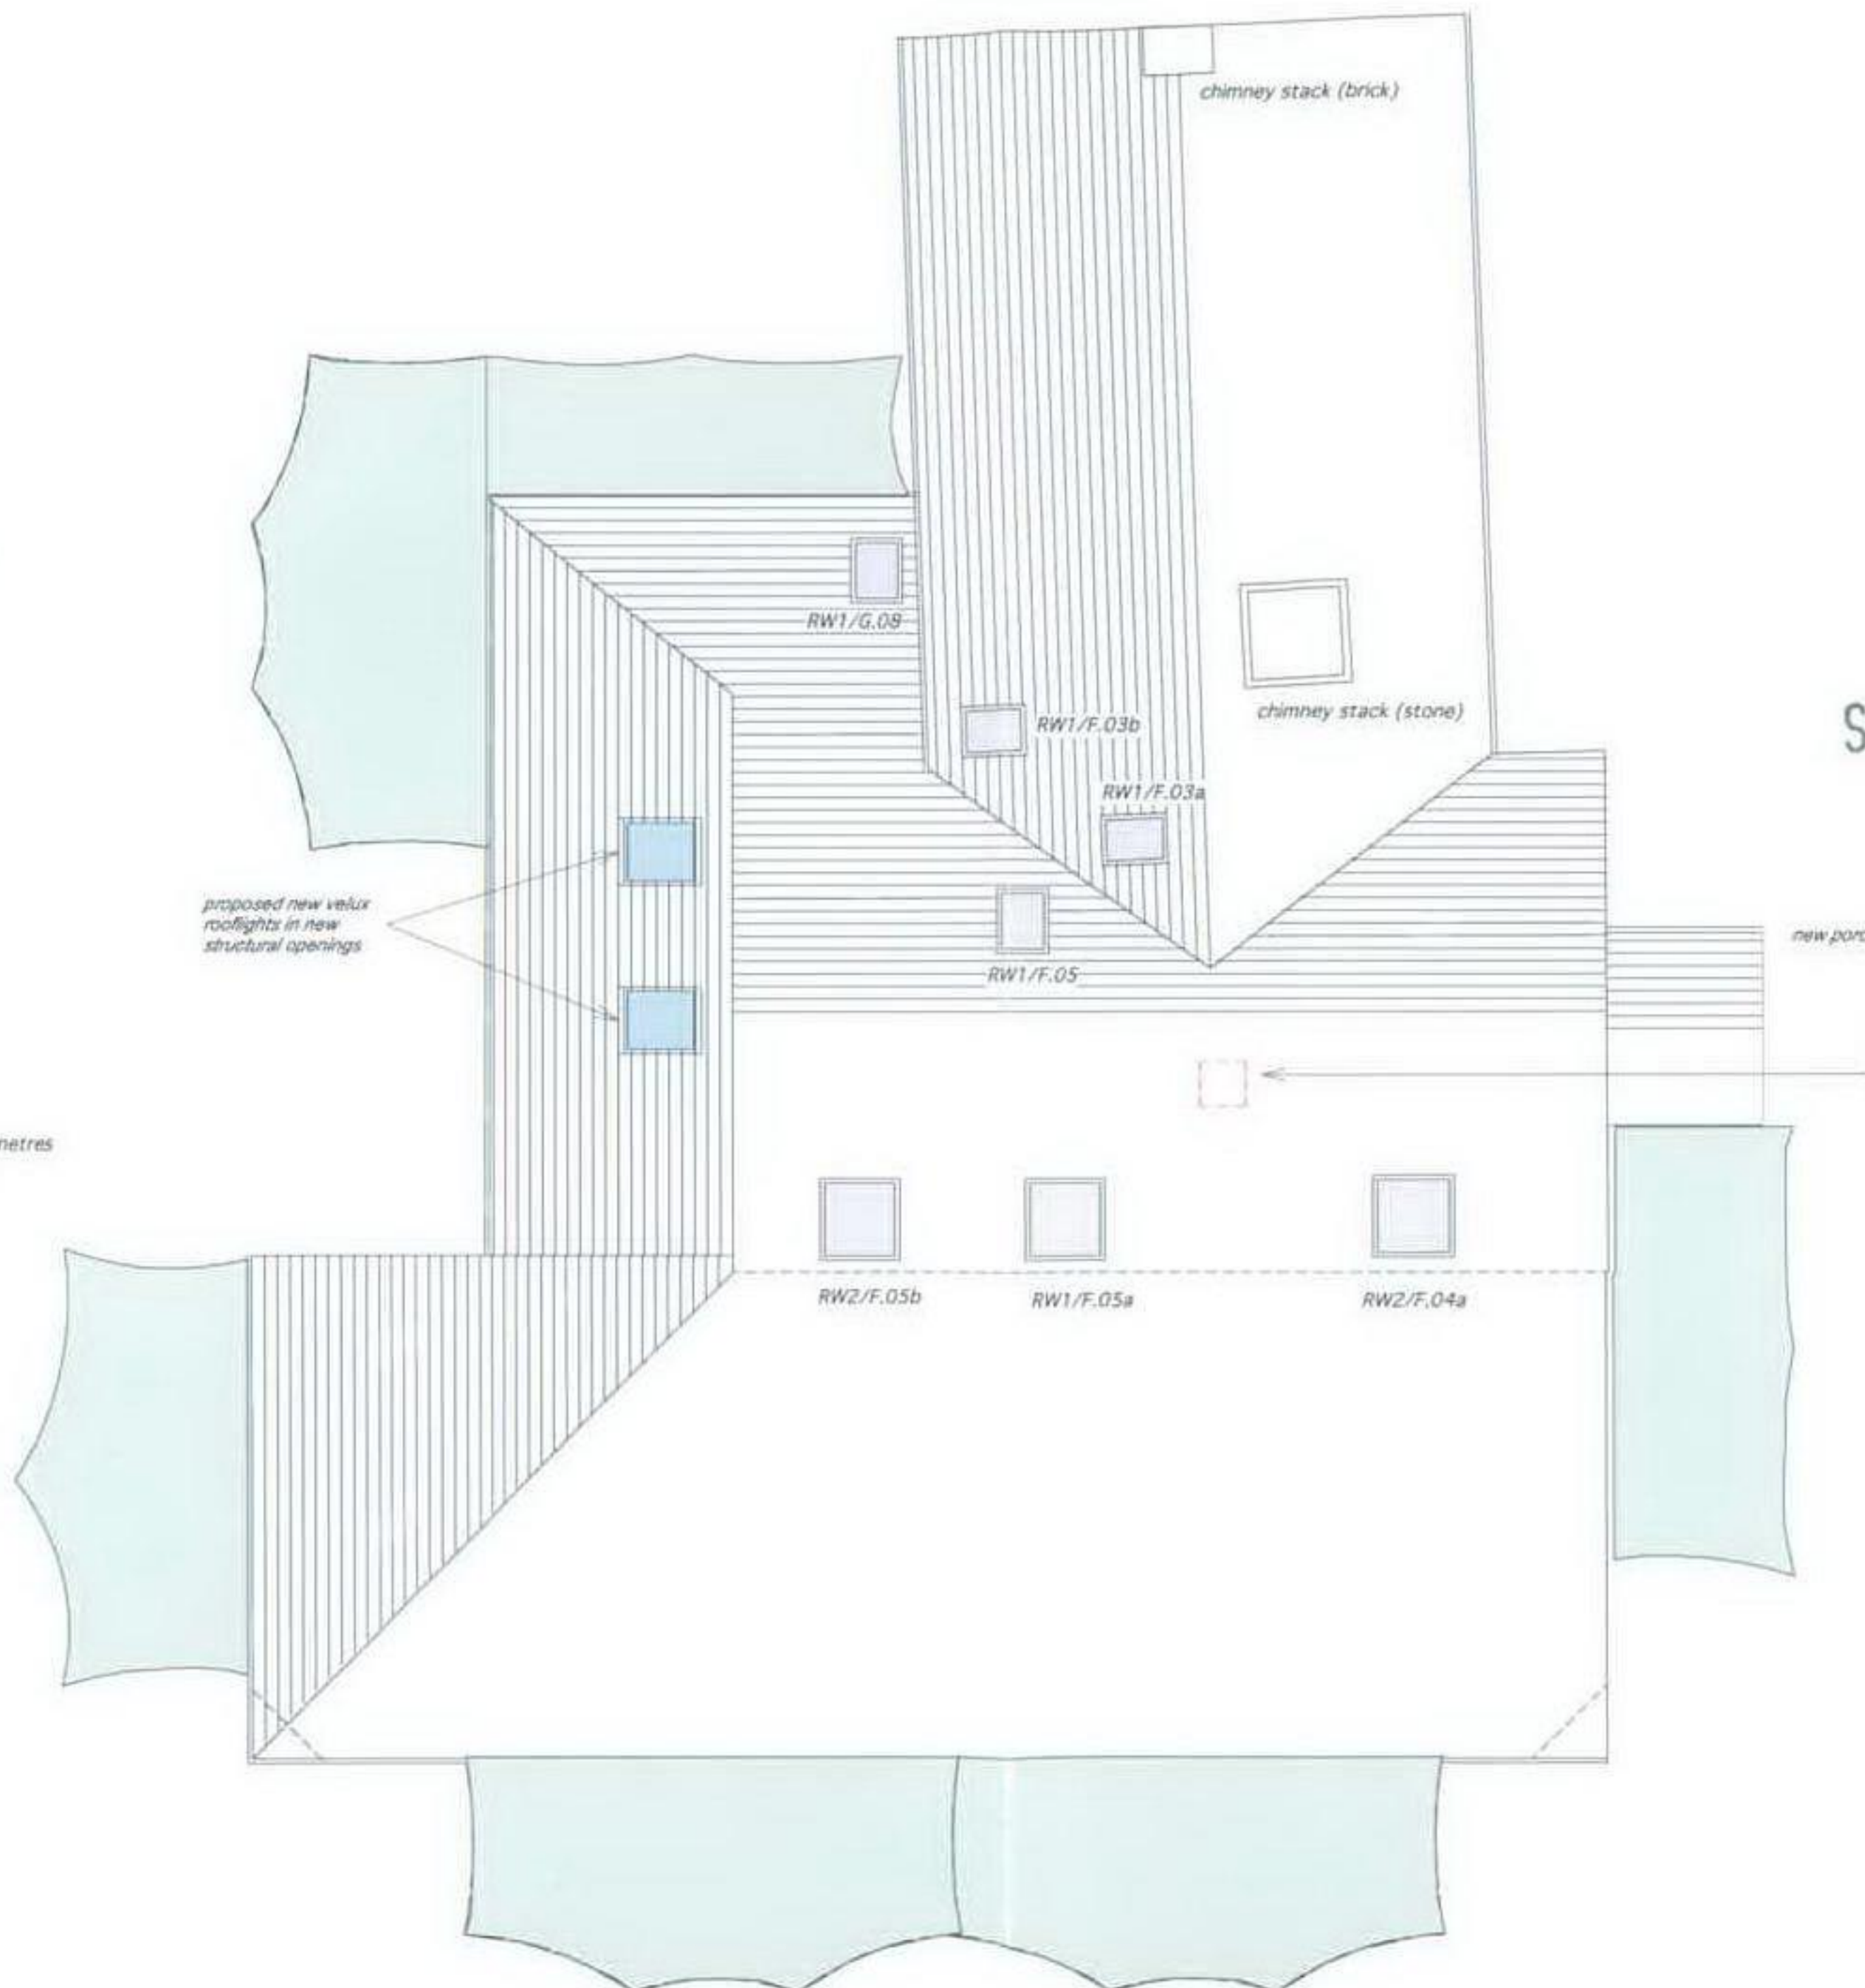

SW08/2972/F



Revisions

REVISION	DRAWN BY	CHECKED BY
----------	----------	------------

Do not use scaled dimensions from this drawing. All dimensions are to be verified and checked on site by the Main Contractor before the commencement of any shop drawings or work whatsoever, either on his behalf or for sub contractors or suppliers.

All discrepancies are to be reported to the architect immediately.

This drawing is to be read in conjunction with all related Architects, Engineers' and Specialist drawings and relevant information.

Client Steiner Academy Hereford	Project Ref. M/08/17
Project Proposed Refurbishment, Alterations & Extension Steiner Academy Hereford Much Dewchurch by Hereford	Drawing No. CF (P) 18
Drawing CHURCH FARM (Scheme B) - Roof Plan as Proposed	Scale 1:100 @ A3
	Date Oct 2008

John Renshaw
ARCHITECTS

66 Constitution Street
Leith
Edinburgh EH6 6RP

Telephone 0131 555 2245
Facsimile 0131 555 5526
Email j.renshaw@btconnect.com