




Front Elevation

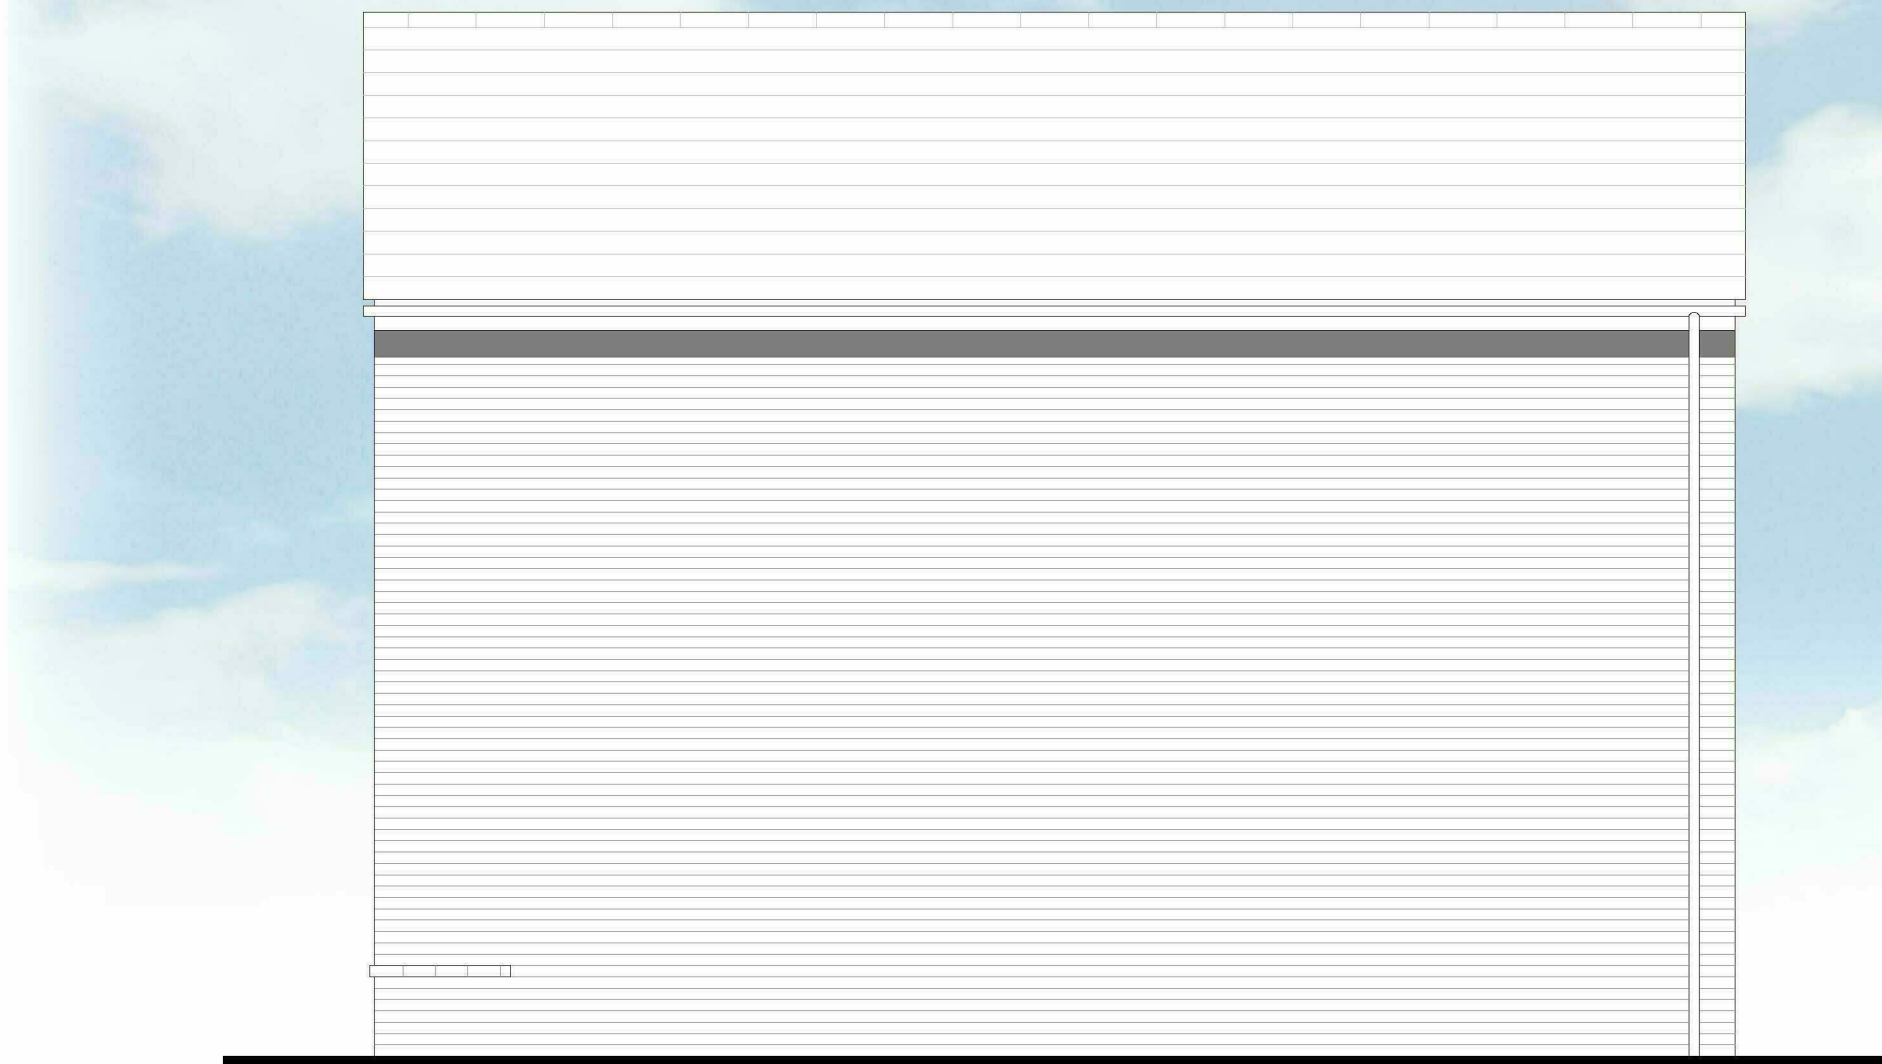

Side Elevation



Rear Elevation



Side Elevation



Status: **PLANNING**

This drawing is copyright and its use or reproduction without the permission of Spring Design Consultancy Limited is prohibited. All rights are reserved until invoices are paid in full. No responsibility will be taken for any design used for construction prior to receipt of relevant approvals.

rev	date	description	by
A	21.01.21	Scale bar added	CC

Drawn:
Checked:
Date: September 2020
Scale: 1:50 @ A1 & 100 @ A3

Client: Taylor Wimpey
Project: Canon Pynon Road
Title: Easedale Elevations Brick
Ref: 2496-01(03)301-01

Rev: A

spring
design
Unit 2 Chapel Barns | Merthyr Mawr
Bridgend | CF32 0LS | 01656 656267
mail@spring-consultancy.co.uk