


3 SOUTH ELEVATION
SCALE - 1:100

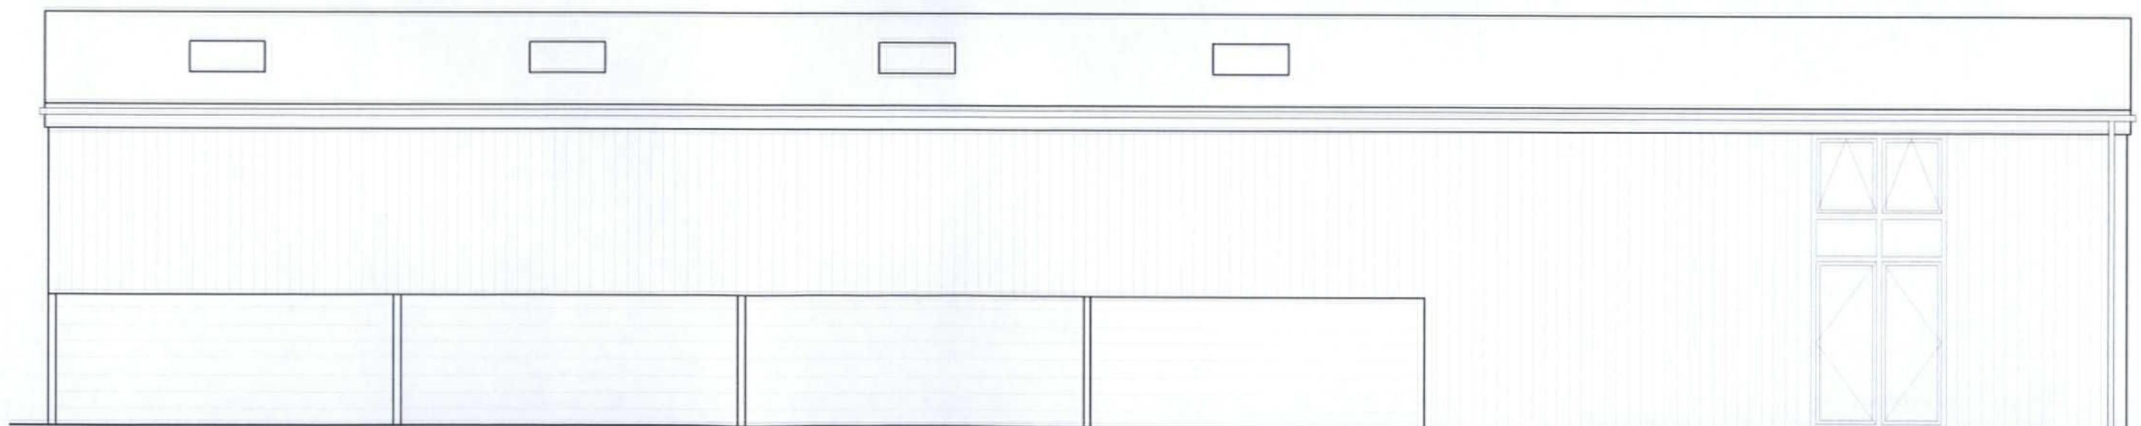

2 EAST ELEVATION
SCALE - 1:100

HEREFORDSHIRE COUNCIL
PLANNING SERVICES
DEVELOPMENT CONTROL

07 NOV 2017

To

PRIOR NOTIFICATION

communion
AWARD WINNING ARCHITECTS

Contact:
STUDIO 1, THE GRANGE
SHELWICK, HEREFORD,
HR1 3AW
T. 01432 344300
INFO@COMMUNIONDESIGN.COM
WWW.COMMUNIONDESIGN.COM

Notes:
1. DO NOT SCALE OFF THIS DRAWING
2. REPORT DISCREPANCIES TO THE ARCHITECT
3. THIS DRAWING IS TO BE READ WITH ALL
RELEVANT SPECIFICATIONS AND OTHER
INFORMATION ISSUED BY THE ARCHITECT.
ENGINEERS & OTHER SPECIALISTS
4. THIS DRAWING IS COPYRIGHTED TO
COMMUNION LTD

Drawing Title:

EXISTING SOUTH / EAST ELEVATIONS

Client:
MR & MRS M COPPOCK

Project:
B1 TO 5 NO. DWELLING HOUSES

Job No: A.167 **Job Stage:** 13.01 **Drawing No:** E.51 **Rev:** -

Drwn by: AJC **Chkd by:** AJC **Scale:** 1:100 @ A3 **Date:** 01.10.17