

Floor Plan



Nick La Barre Ltd.
ARCHITECTURE & PLANNING

Church Villa, Church Lane,
Hampton Bishop, Hereford, HR1 4JY
T: 01432 873 070 | M: 07879 495 846
Email: info@nlbarchitect.co.uk

PROJECT:

PROPOSED
HOLIDAY
CABIN

LOCATION: LAND AT

Mill Farm

Woodend Lane Much Cowarne

DRAWING:

DESIGN
PROPOSAL


SCALE: 1:100 AT A4

DATE: AUGUST 2021


DRAWING No. 211296 - 3

REVISION:


Do not scale - use only figure dimensions
© Copyright Reserved

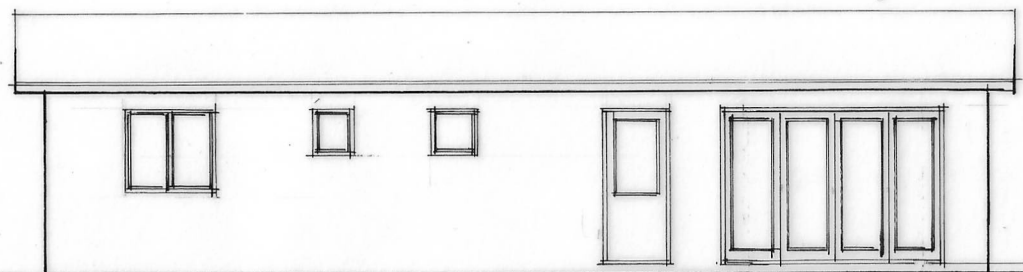


West

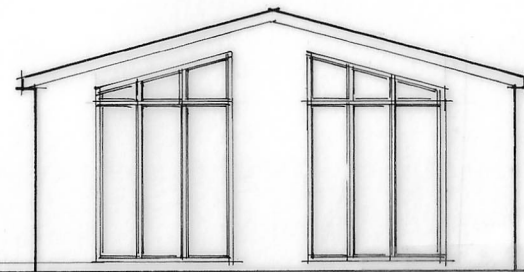

South

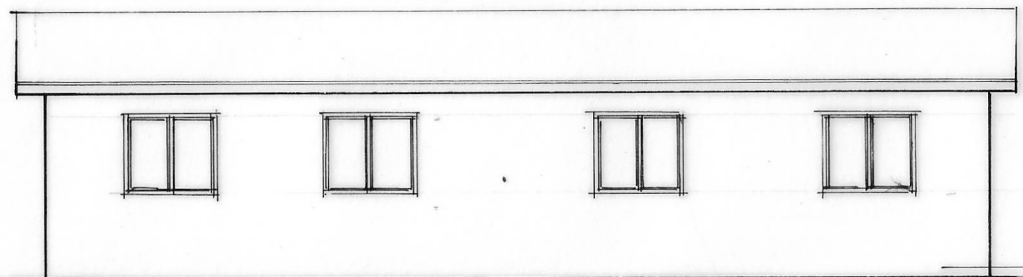

East

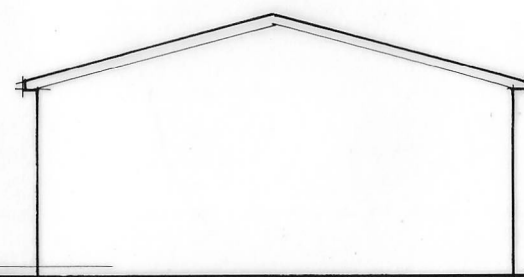

North

Elevations