
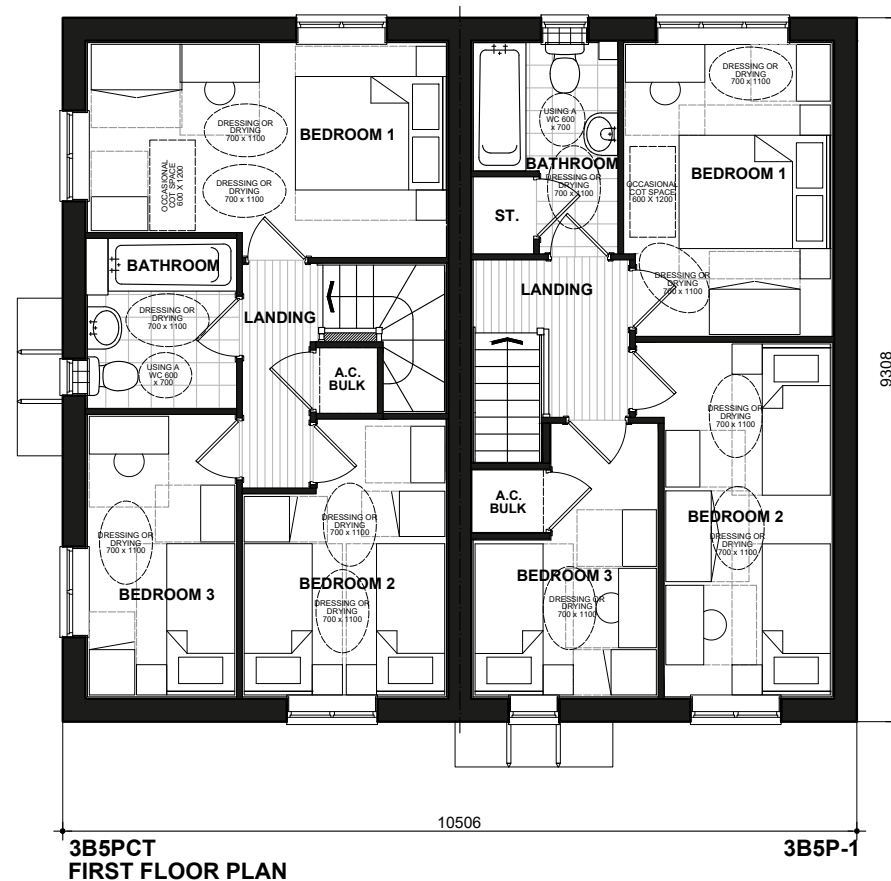


Scale 1:100
Issue 4.2

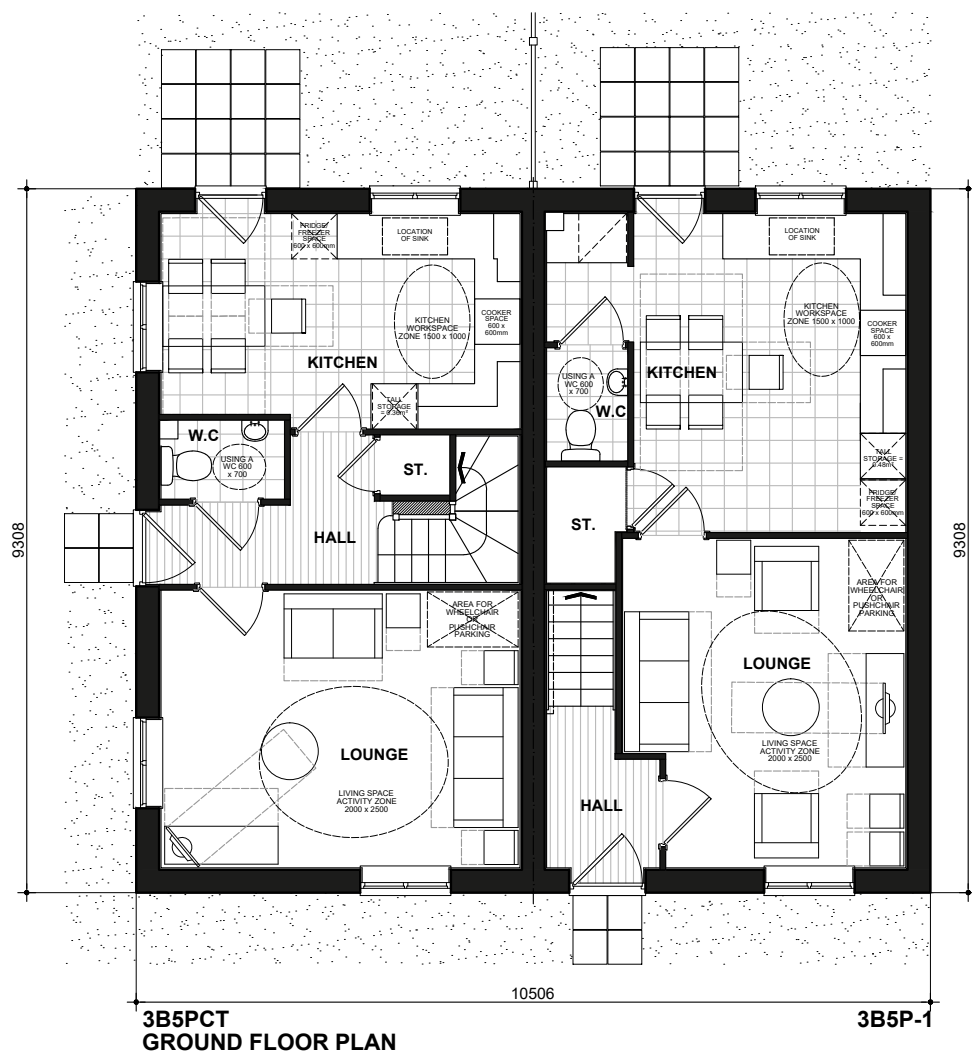

Storer Sorley

FLOOR PLANS

868.PL-03

DATE: SEP 2020
SCALE: 1:100 @ A3
DRAWN: MJE
CHECKED: GPM

REV:
82.21m²
885ft²



3B5P - HQI Unit Type: 75-85sqm.