


Scale 1:100



CLA VT0136.2BF03 VT3
FRONT ELEVATION
Refer to Materials Plan for individual plot finishes



CLA VT0136.2BF03 VT3
SIDE ELEVATION

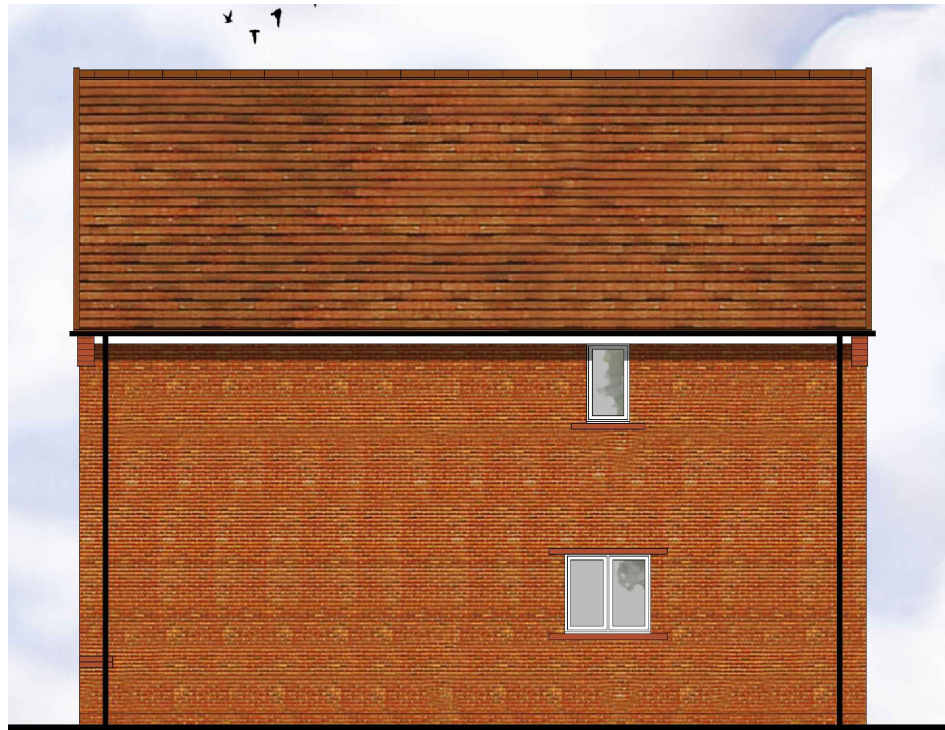

CLA VT0136.2BF03 VT3
REAR ELEVATION



CLA VT0136.2BF03 VT3
SIDE ELEVATION

Plots - 11 & 12

SATTERFIELD V3

CLA BRICK
VT0136.2BF03.PL-01


DATE: JUL 2023 REV:
SCALE: 1:100 @ A3

DRAWN:RW GF 61.00m² / FF 71.15m²
CHECKED:GPM GF 657ft² / FF 766ft²

BLOOR HOMES



Scale 1:100

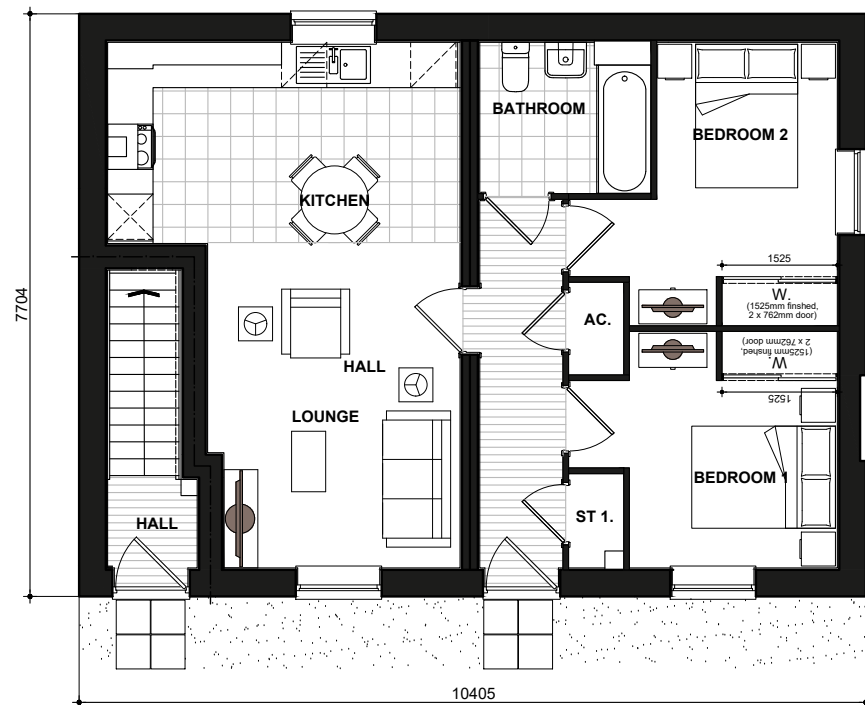

2BF03 VT3
GROUND FLOOR PLAN



2BF03 VT3
FIRST FLOOR PLAN

Plots - 11 & 12

SATTERFIELD V3

FLOOR PLANS

VT0136.2BF03.PL-07

DATE: JUL 2023 REV:
SCALE: 1:100 @ A3

DRAWN: RW GF 61.00m² / FF 71.29m²
CHECKED: GPM GF 657ft² / FF 767ft²

BLOOR HOMES