


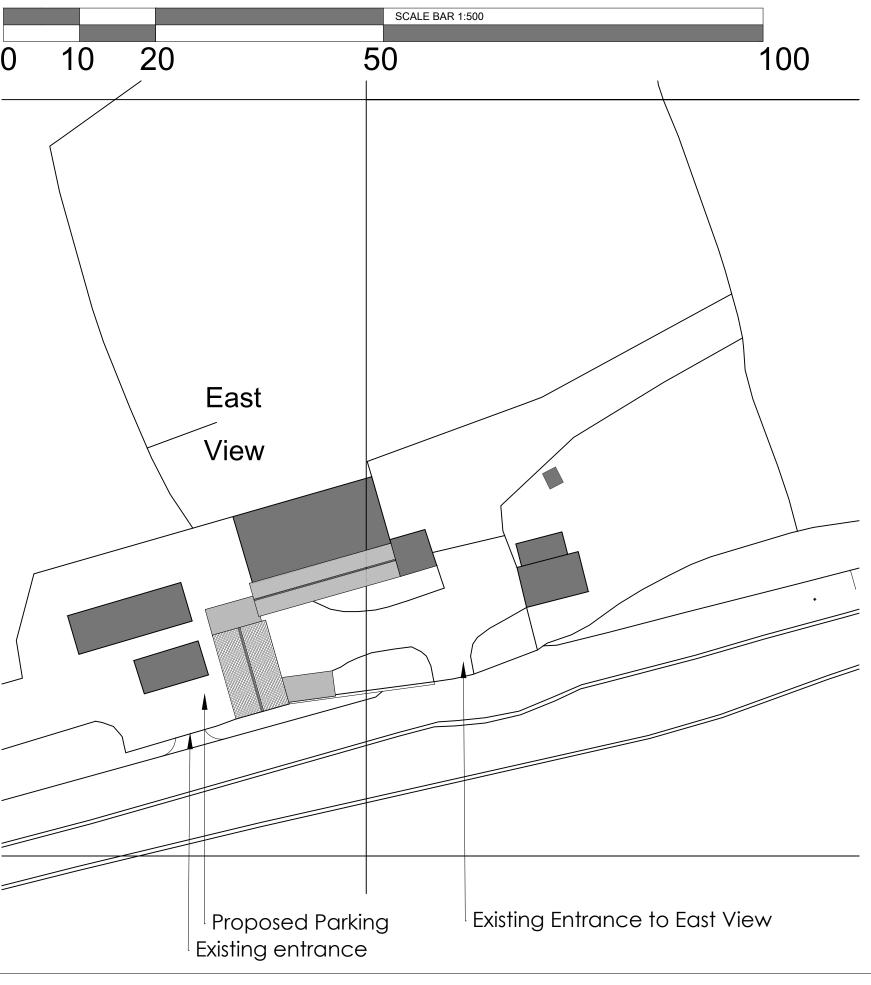

Date: 08|08|19 Drawn by: AC

© CO2 Architects Ltd. 2019


EVM 001a



Date: 08|08|19 Drawn by: AC


© CO2 Architects Ltd. 2019

EVM 002a

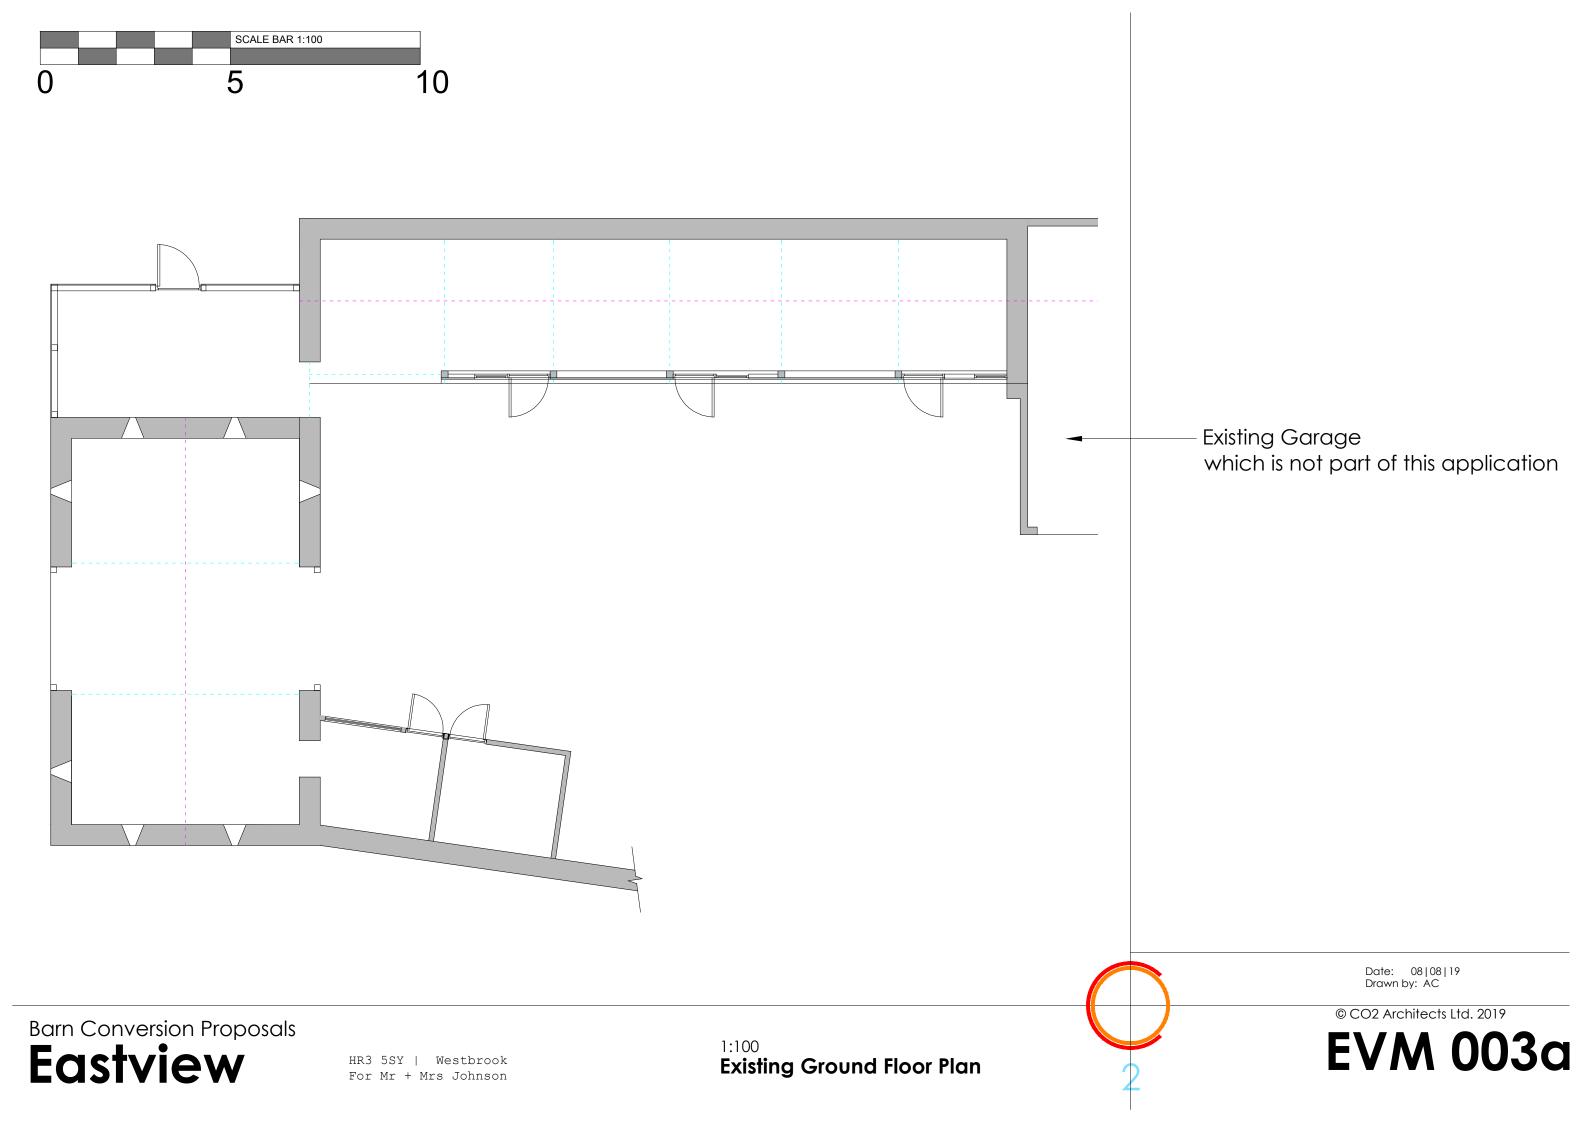




Barn 2.

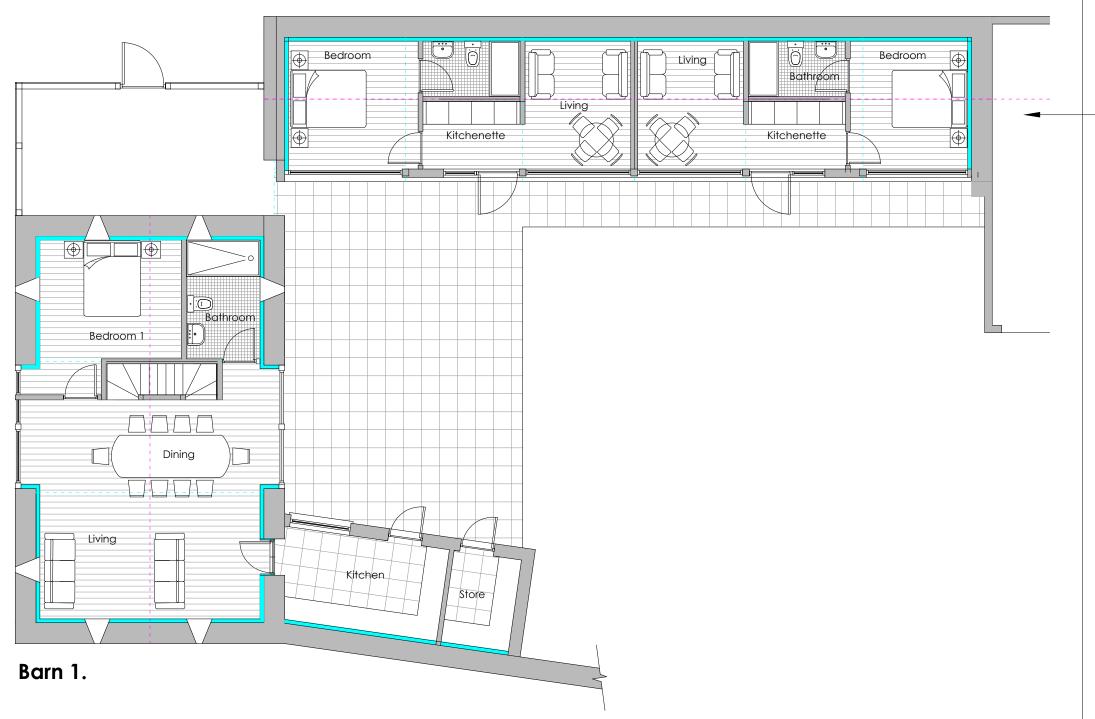

Existing Garage which is not part of this application

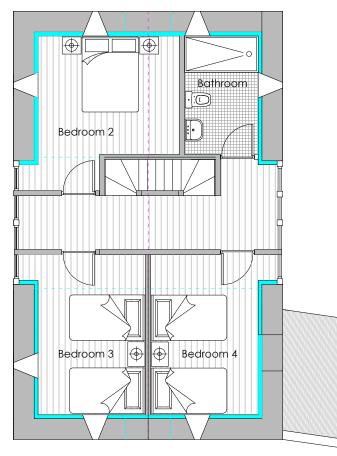


Proposed First Floor Plan Scale 1:100


Date: 08|08|19 Drawn by: AC

© CO2 Architects Ltd. 2019

EVM 006a

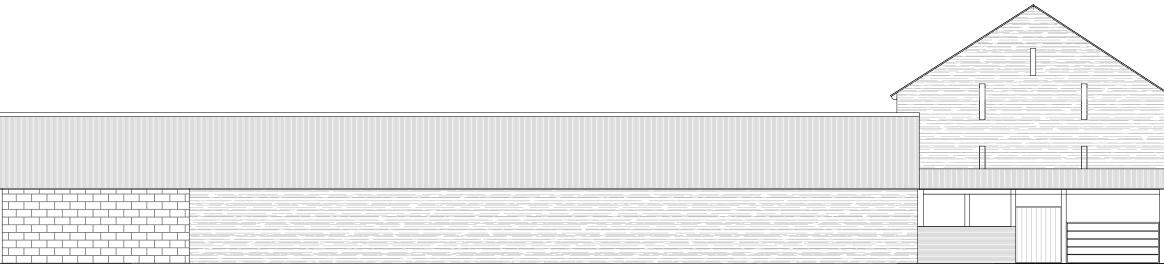

Existing North Elevation

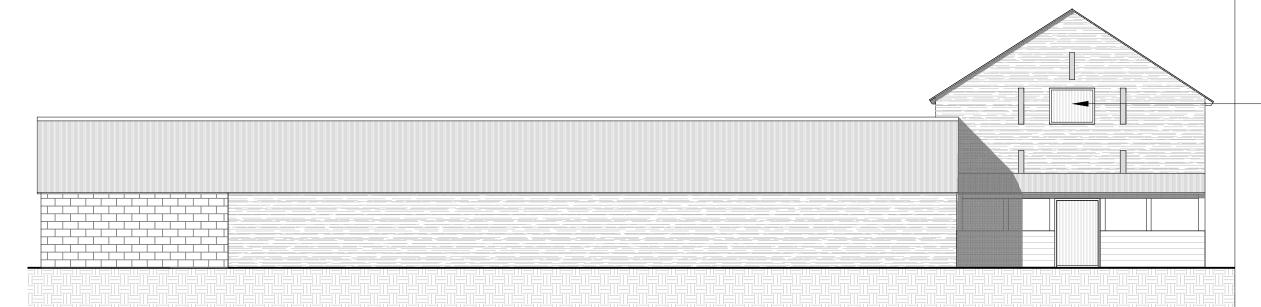

New shuttered window to match the existing on the South gable.

Proposed North Elevation

Barn Conversion Proposals **Eastview**

HR3 5SY | Westbrook For Mr + Mrs Johnson 1:100 **Existing and Proposed North Elevation**

