


Front Elevation

Rear Elevation

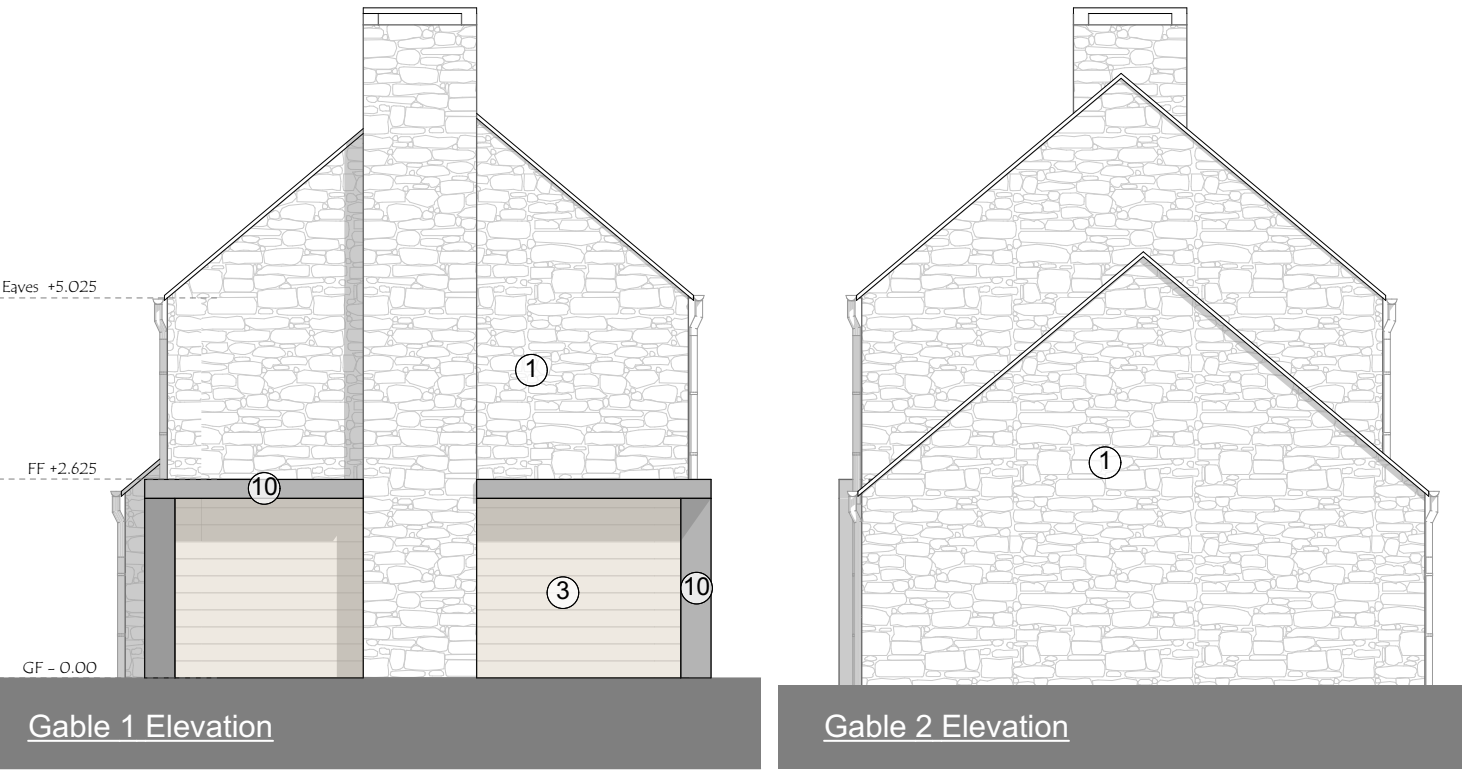

Gable 1 Elevation

Gable 2 Elevation



Visual Image - Front Elevation

Materials Key		
1 Stonework	-	Natural
2 Facing Brickwork	-	Red Multi
3 Timber/ Wood Effect Cladding	-	Light Timber
4 Timber/ Wood Effect Cladding	-	Dark Timber
5 Plain Tiled Roof	-	Dark Grey
6 Precast Stone Capping	-	Natural
7 Windows & Doors	-	Dark grey
8 Rainwater Goods	-	Dark Grey
9 Exposed Steelwork	-	Dark Grey
10 Aluminium Flashing	-	Dark Grey
11 Wood Effect Surround	-	Oak

Revision C - 12/04/19 - Revised Planning Issue  
Revision B - 06/02/19 - Updated to suit revised layout  
**PLANNING APPLICATION**

**BERRYS**  
PROPERTY | BUSINESS PLANNING  
01432 809835 | HR4 9AR  
[www.berrys.uk.com](http://www.berrys.uk.com)

Client:  
Mr and Mrs Davies

Project:  
Proposed Housing Development at Former  
Nursery Site at Lingen, Herefordshire

Drawing:  
Proposed Elevations - Plot 5

Drawing No:	Scale	Paper	Drawn By:	Date
HA28664_ P17-C	1:100	A3	RJP-S	Oct 2018

