




South East Elevation

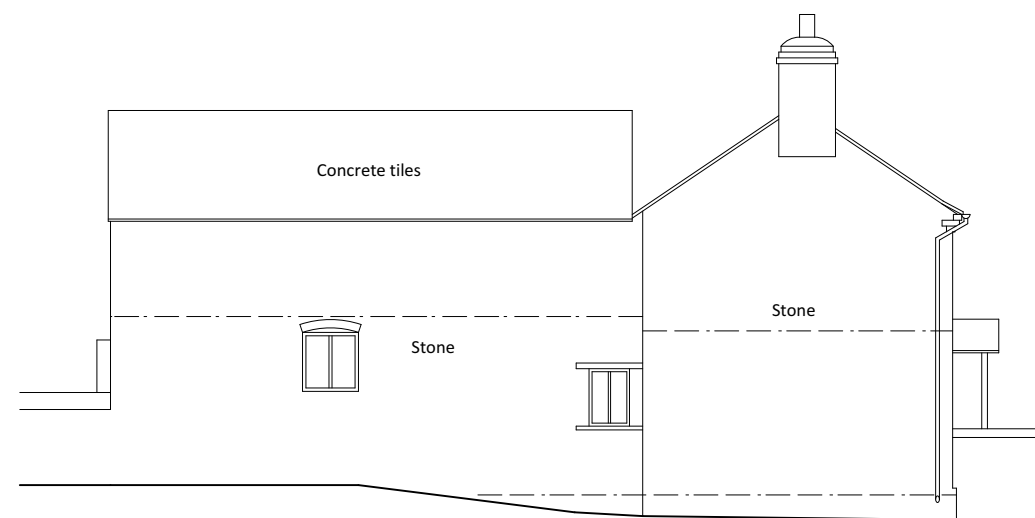


North East Elevation

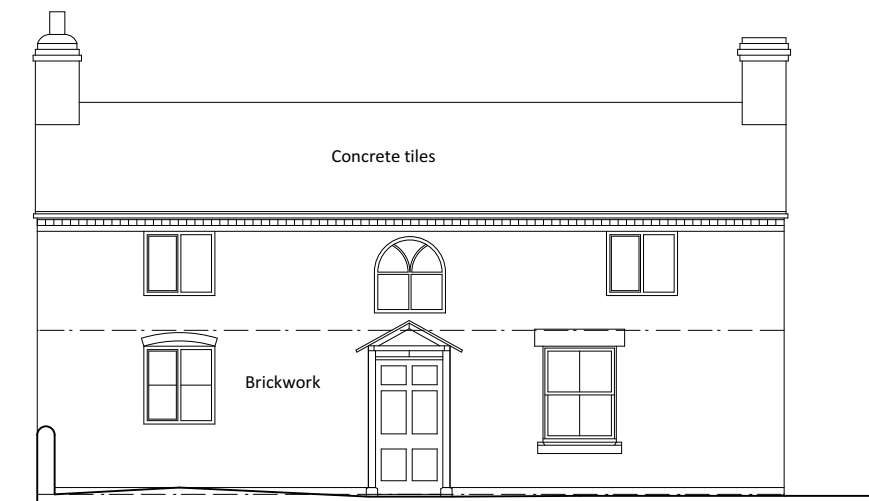


North West Elevation

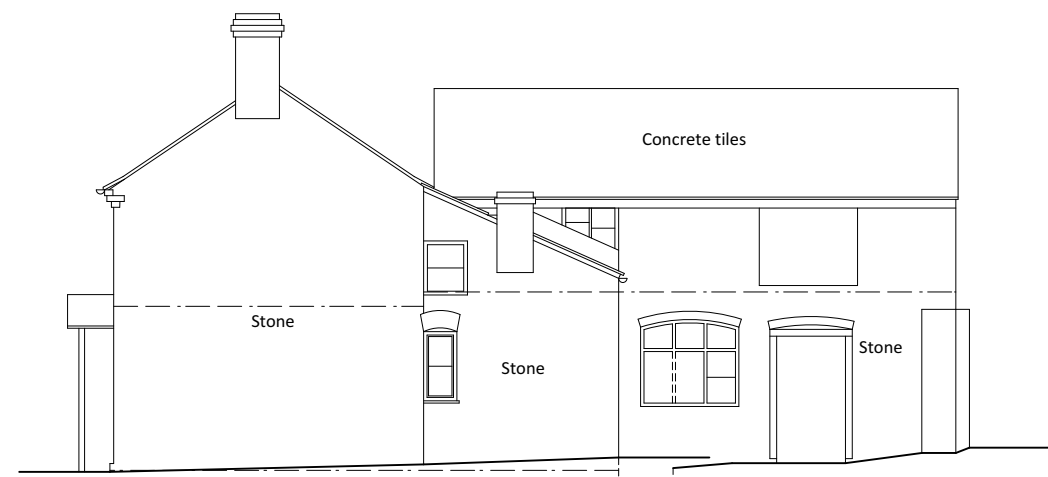


South West Elevation

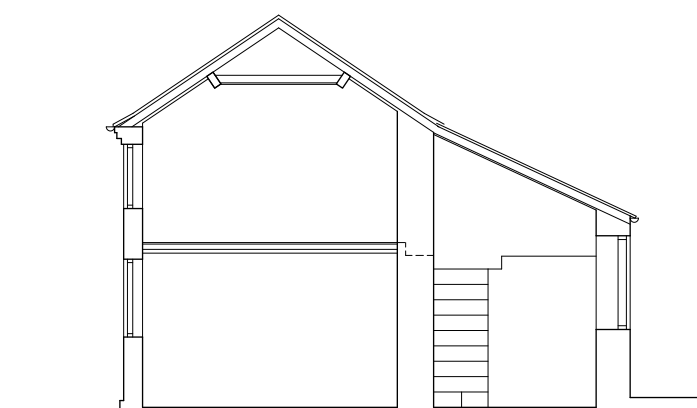


Section A - A

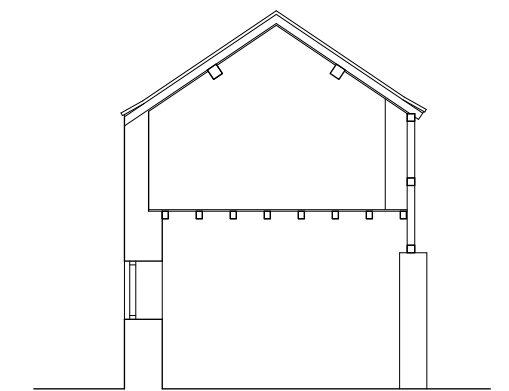

Section B - B

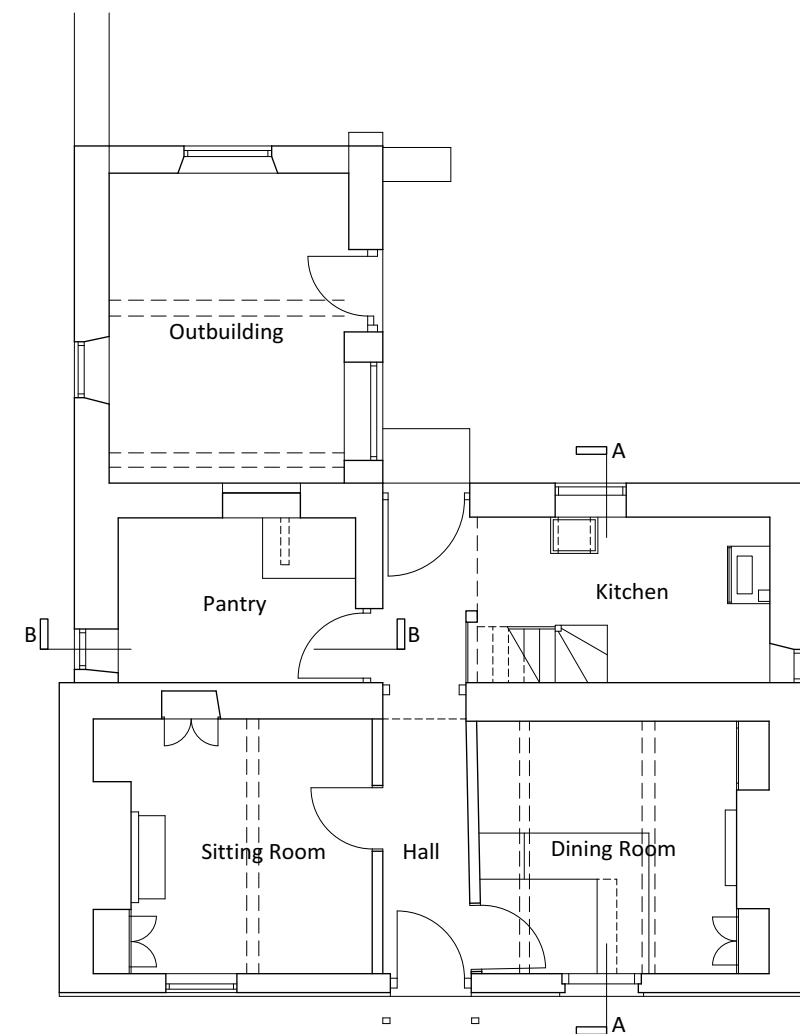

Ground Floor Plan

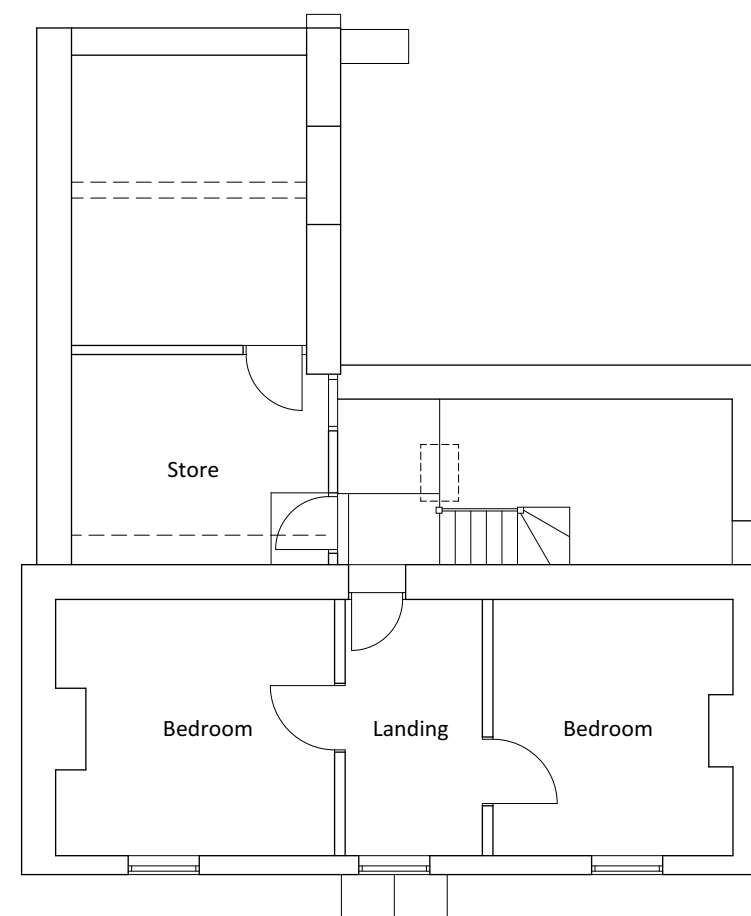

First Floor Plan

Scale 0 1m 2m 3m 4m 5m

Revisions:

Client: Mr & Mrs M Clark
Job: Glendore, Turnastone
Title: House as Existing
Scale: 1:100 @A2
Date: March 2023
Drawing No: 2278/01

Bryan Thomas
Architectural Design Limited
The Malt House
Shobdon, Leominster
Tel/Fax 01568 708238