## EAST ELEVATION AS EXISTING

KEY TO MATERIALS

1. DRESSED STONE WALLING

2. TIMBER WINDOWS PAINTED COLOUR:WHITE


3. TIMBER BARGE BOARDS AND EAVES PAINTED COLOUR: BLACK

4. RENDER WALL FINISH

5. FACING BRICKWORK

6. TIMBER FRAMED CONSERVATORY

7. SLATE ROOFING

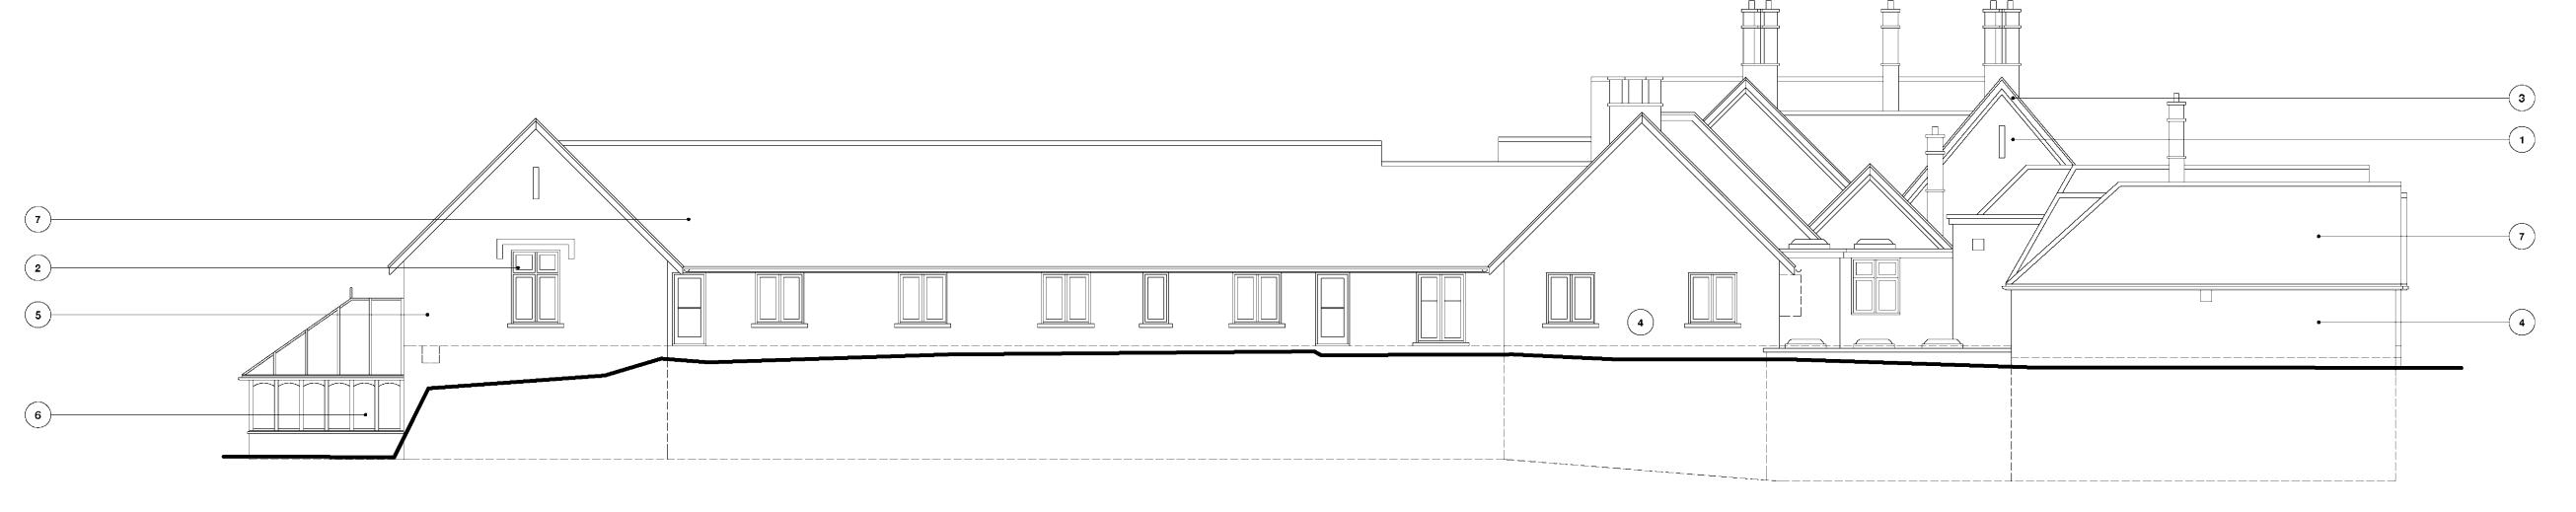

## NORTH ELEVATION AS EXISTING

KEY TO MATERIALS

1. DRESSED STONE WALLING

2. TIMBER WINDOWS PAINTED COLOUR: WHITE

3. TIMBER BARGE BOARDS AND EAVES PAINTED COLOUR: BLACK

4. RENDER WALL FINISH

5. FACING BRICKWORK

6. TIMBER FRAMED CONSERVATORY

7. SLATE BOOGING

7. SLATE ROOFING

**Client** Mr Gorbett Project Proposed Development Hazelhurst Nursing Home

**Drawing**As Existing Elevations

Scale: 1:100 on A1 Paper
Date: December 2013 Drawn: JH

notes
this drawing is copyright | do not scale off this
drawing | dimensions to be checked on site |
any discrepancies to be reported to the
architect immediately

A 30.03.12 Revisions following site check B 05.12.13 Title block updated

Rev Date Desc.

**Project Nos:** 2013.103

Status: Planning Drawing Number:

E 201

OWEN HICKS ARCHITECTURE

Second Floor Offices | 46 Bridge St Hereford | HR4 9DG T 01432 261 152 info@oha-architecture.co.uk www.oha-architecture.co.uk