




1 NORTH ELEVATION
SCALE - 1:100




2 EAST ELEVATION
SCALE - 1:100



3 SOUTH ELEVATION
SCALE - 1:100

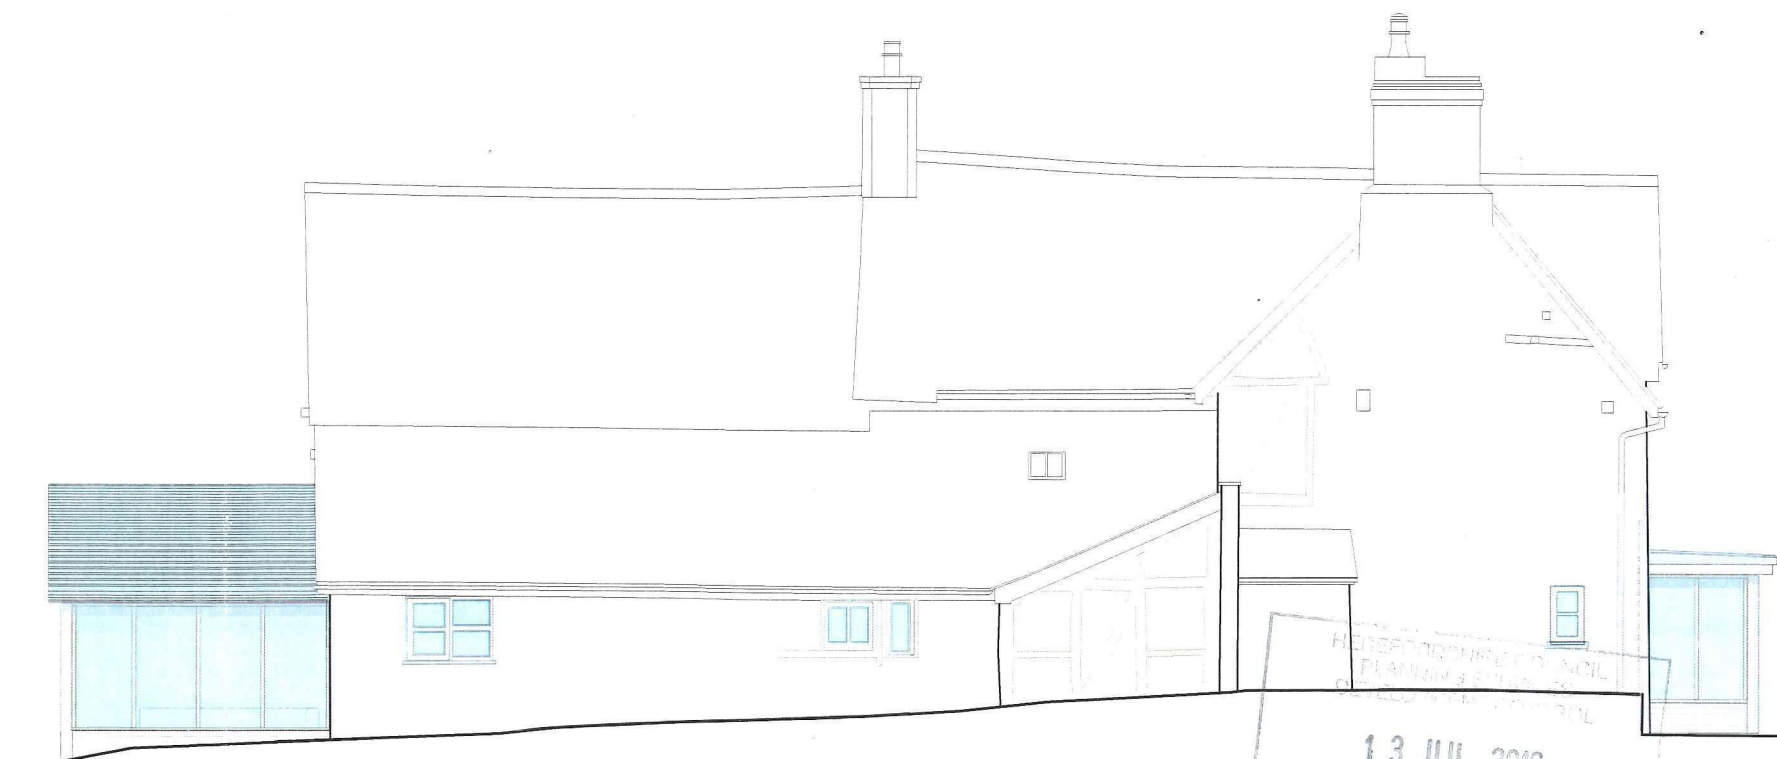

4 WEST ELEVATION
SCALE - 1:100

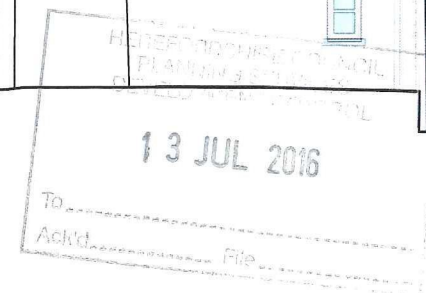

PLANNING AND LISTED BUILDING APPLICATION

communion
AWARD WINNING ARCHITECTS

Contact:

STUDIO 1, THE GRANGE
SHELWICK, HEREFORD,
HR1 3AW
T. 01432 344300
INFO@COMMUNIONDESIGN.COM
WWW.COMMUNIONDESIGN.COM

Notes:

1. DO NOT SCALE OFF THIS DRAWING
2. REPORT DISCREPANCIES TO THE ARCHITECT
3. THIS DRAWING IS TO BE READ WITH ALL RELEVANT SPECIFICATIONS AND OTHER INFORMATION ISSUED BY THE ARCHITECT, ENGINEERS & OTHER SPECIALISTS
4. THIS DRAWING IS COPYRIGHTED TO COMMUNION LTD

Drawing Title:

PROPOSED ELEVATIONS

Client:

J HUDSON & T FITZGERALD

Project:

THE WHITE HOUSE - EATON BISHOP

Job No:

A.216

Drwn by:

AJC

Job Stage:

13.01

Chkd by:

AJC

Drawing No:

P.50

Scale:

1:100 @ A3

Rev:

-

Date:

20.02.16