


MANUFACTURER : THE BIKE STORAGE
COMPANY TWO TIER CYCLE RACK OR
EQUAL APPROVED



ADDRESSSSSSSSSS
TEL: 0800 246 1723

FINISH: HARD WEARING GALVANISED
FINISH TO BS EN ISO 1461 : 2009


TO BE INSTALLED IN ACCORDANCE WITH
THE MANUFACTURER'S RECOMMENDATION

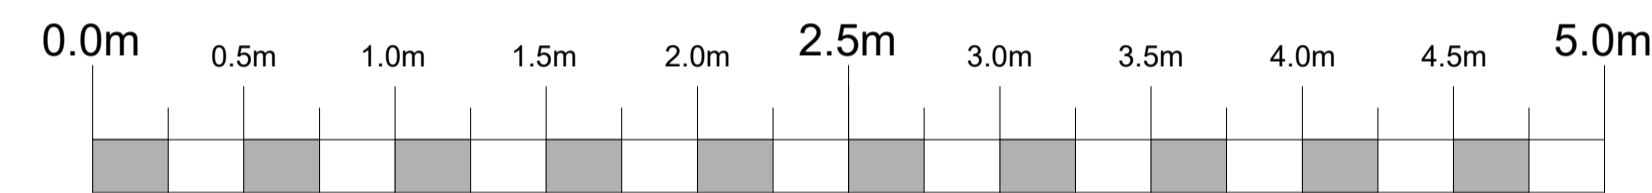

Proposed Cycle Store Plan
Scale **1:25 @A1**

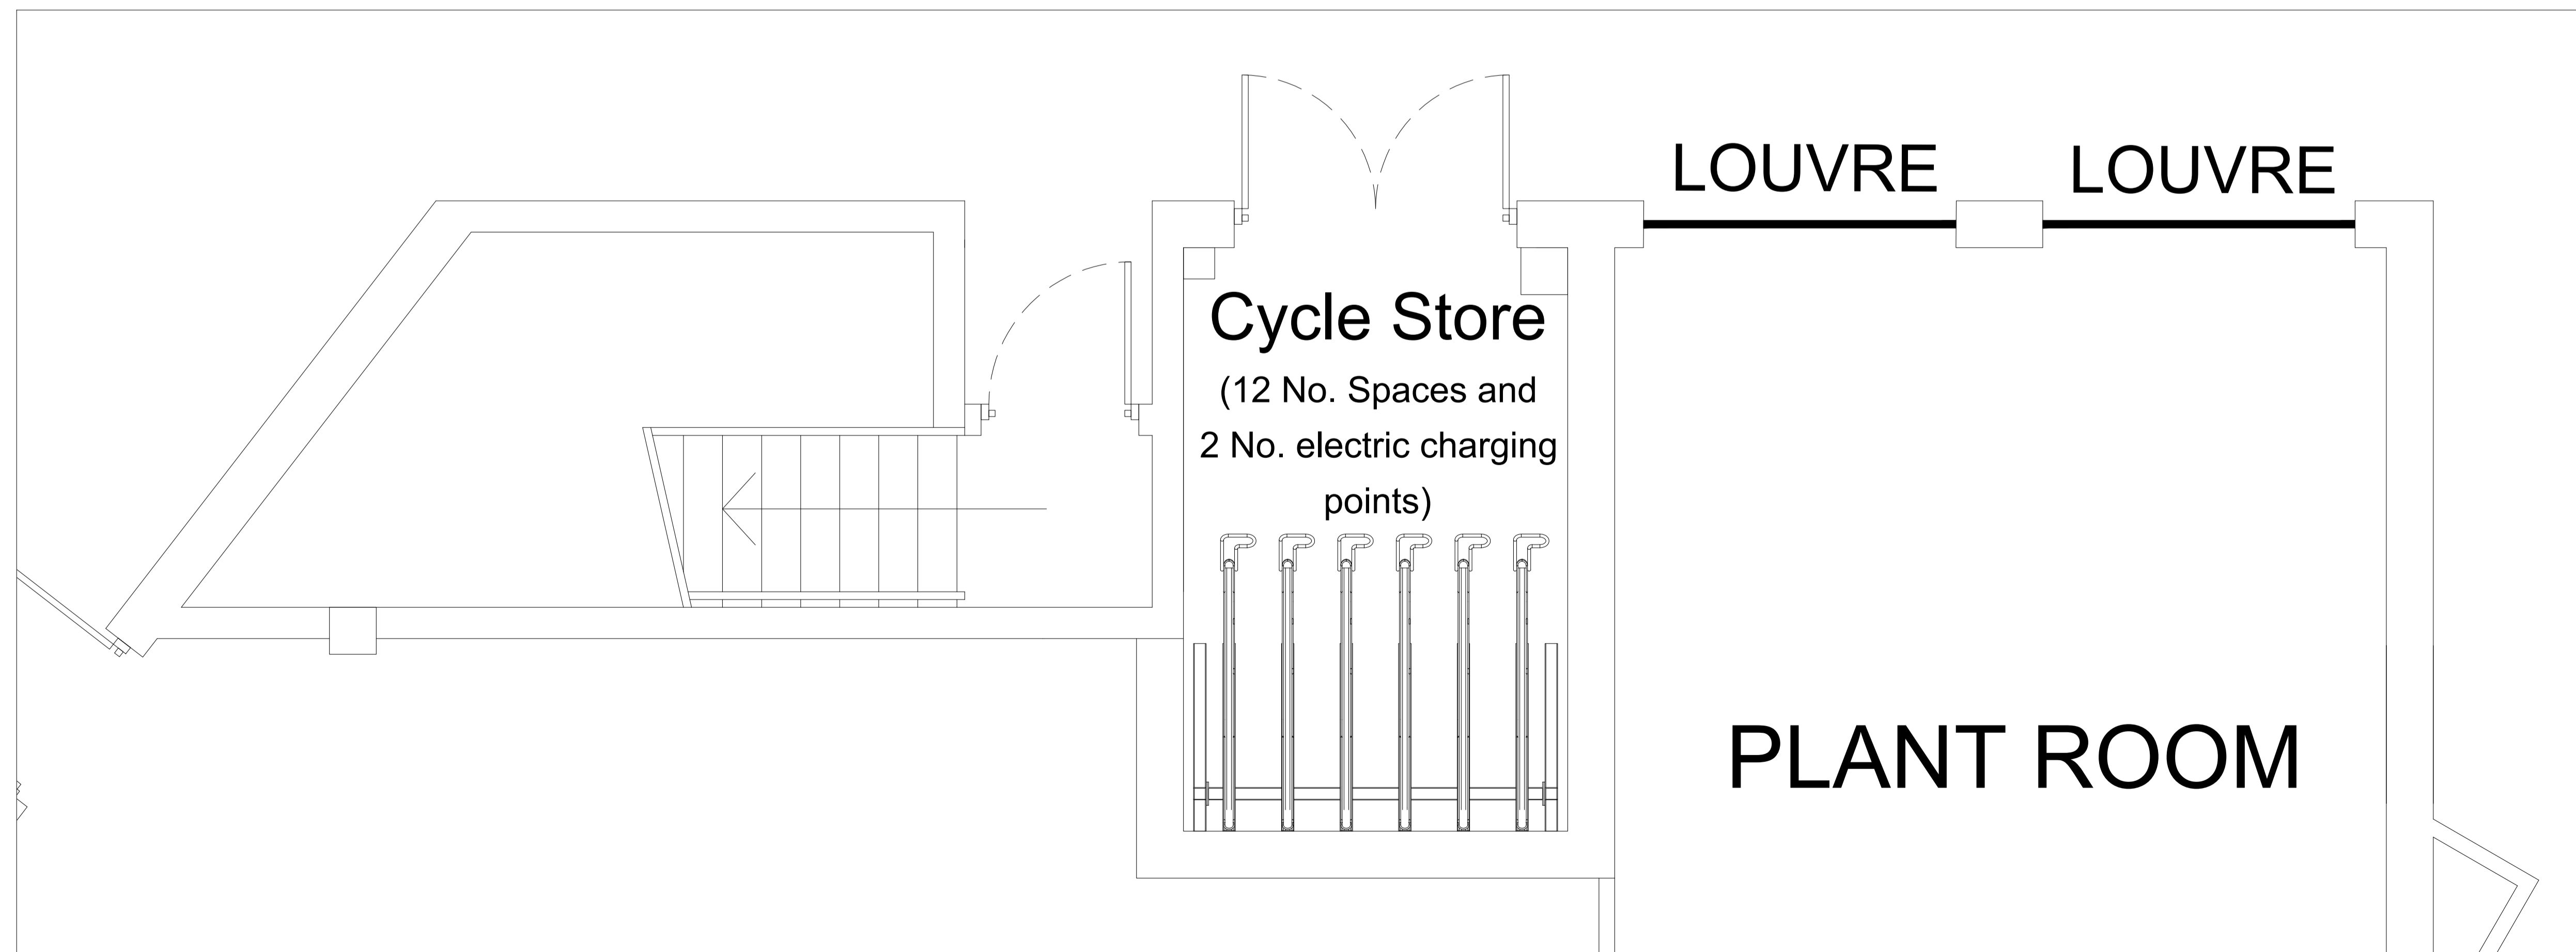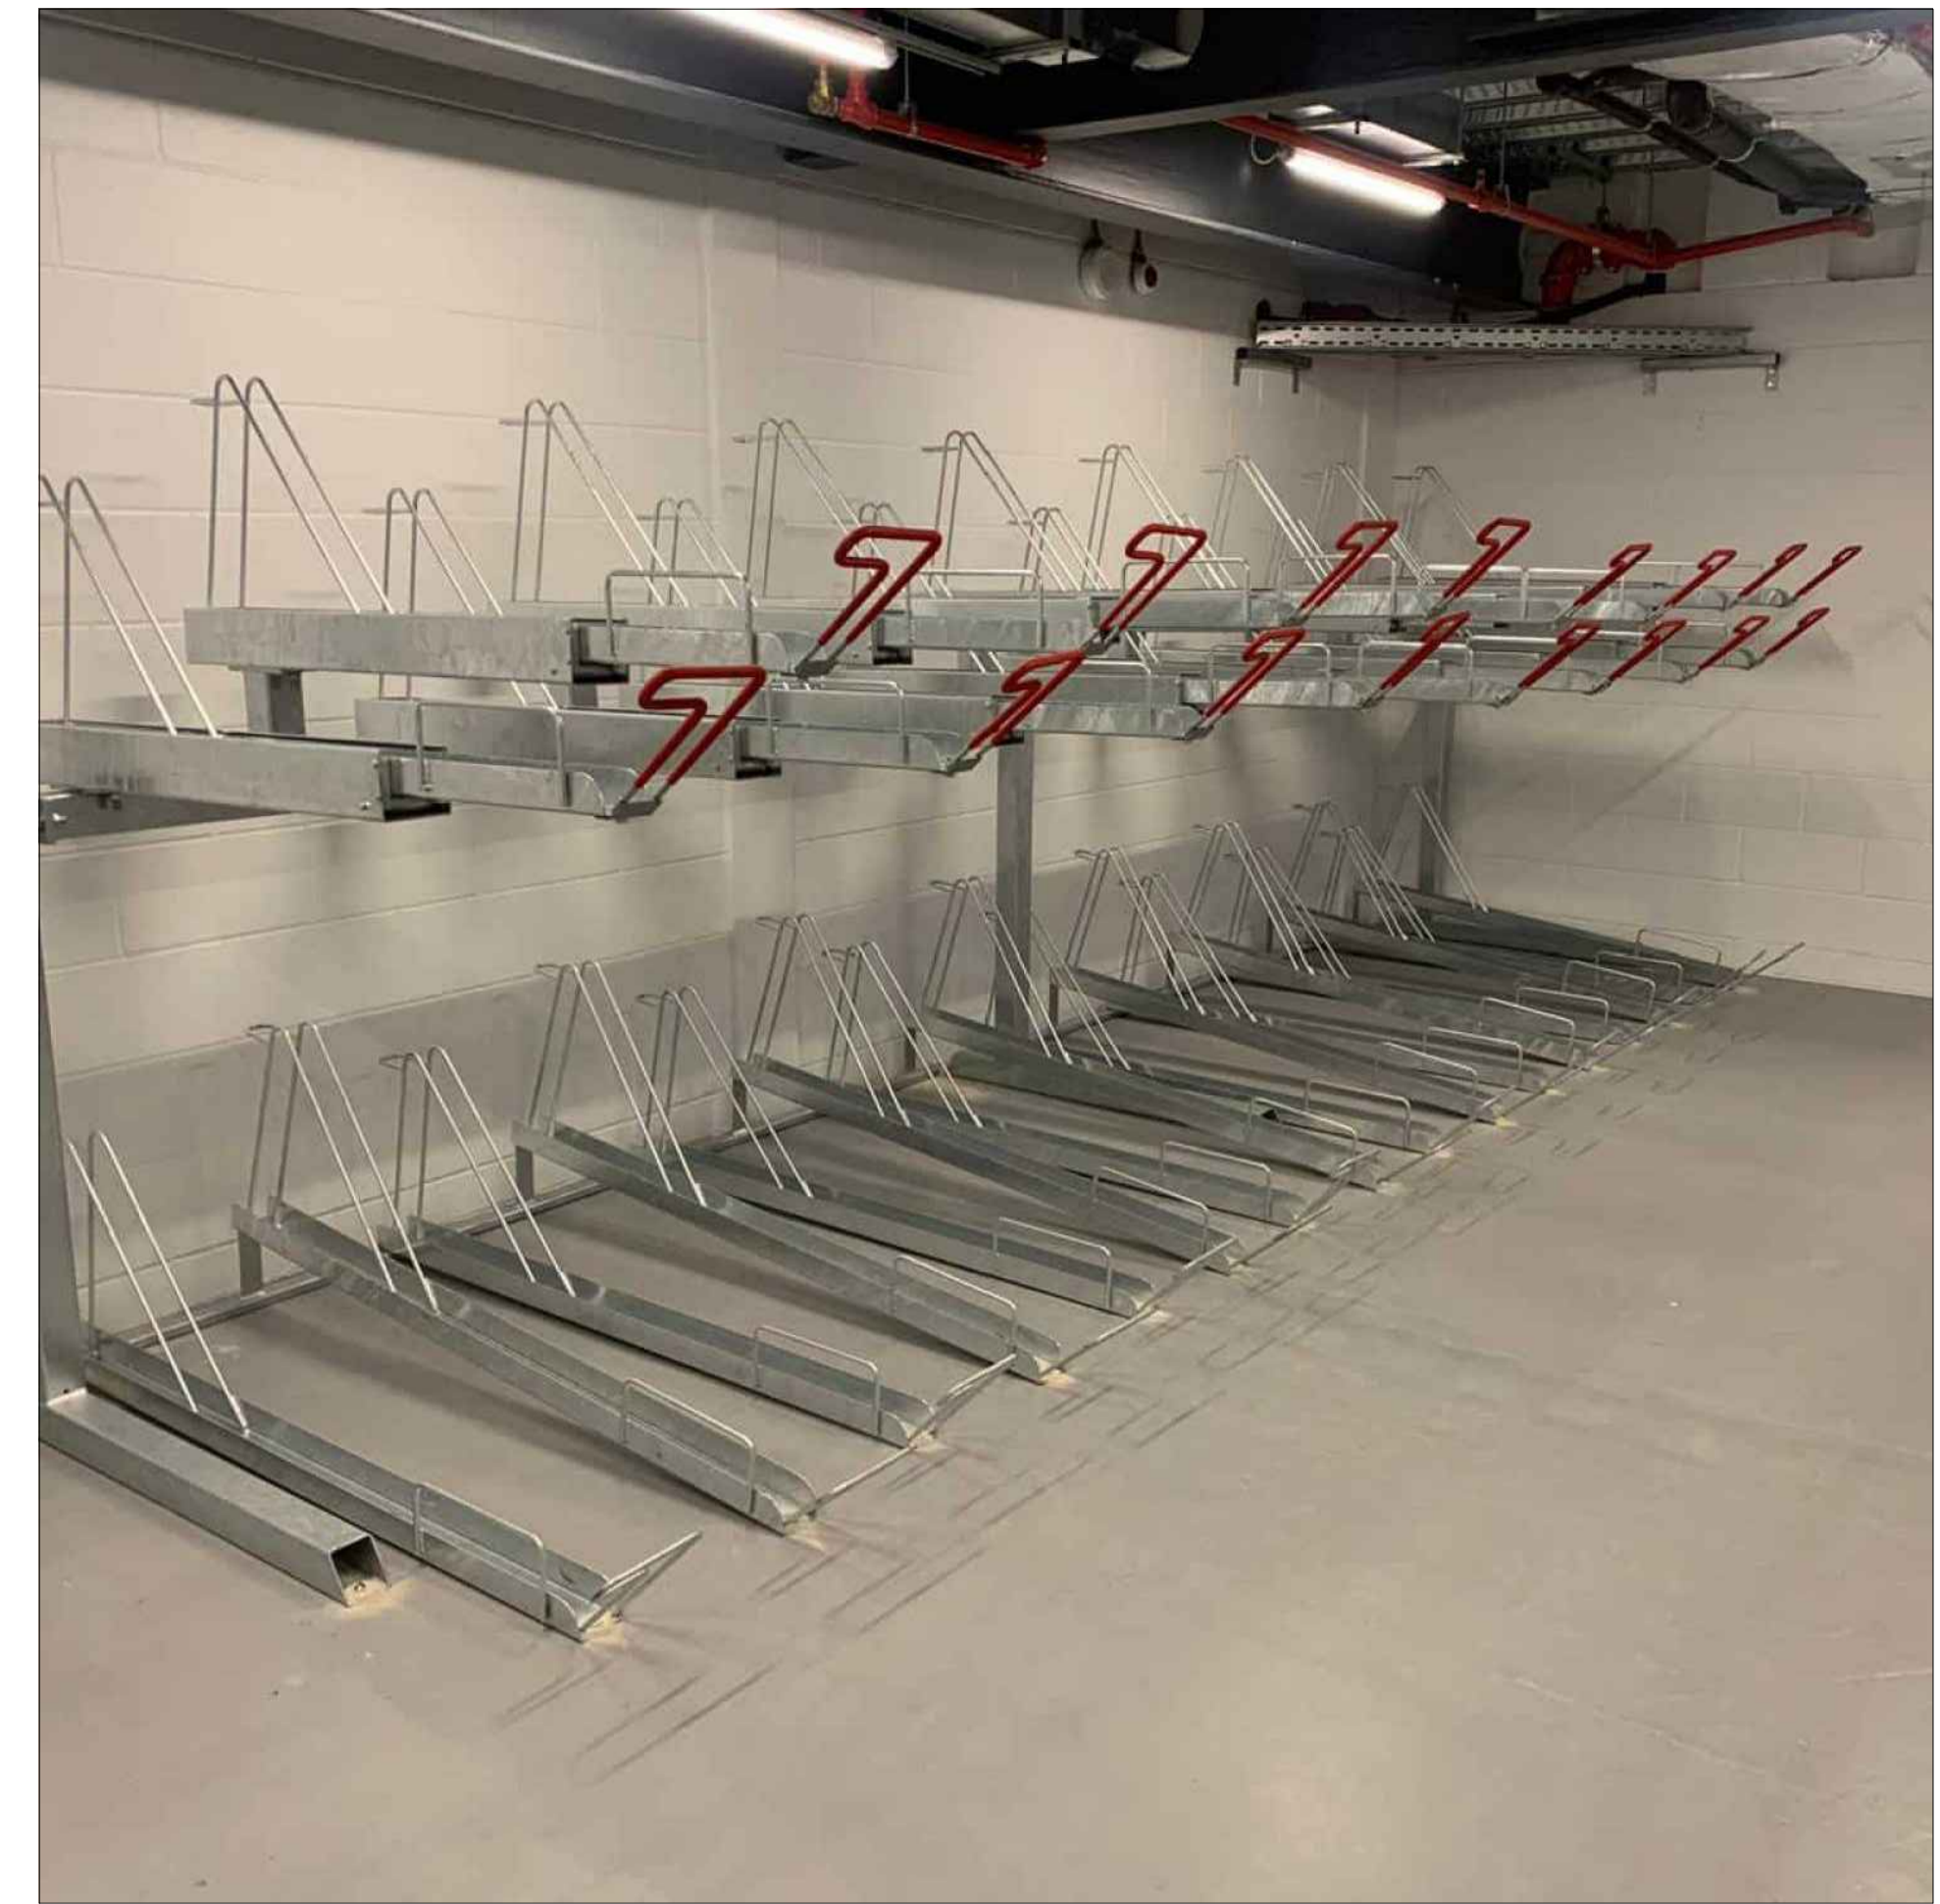

Proposed Site Plan
Scale 1:25

-	18/07/23	Original Drawing	CM	JB
Rev	Date	Revision Description	Drawn By	Approved By
<div><div></div><div><div>ARCHITECTS</div><div>6 Pioneer Court, Darlington, DL1 4WD t: 01325 464 111 e: studio@adgarchitects.co.uk w: www.adgarchitects.co.uk</div></div></div>				
Client Markey Construction				
Project Information Proposed Retail Space and First Floor Flats, Venns Lane, Hereford				
Drawing Title Proposed Cycle Store Detail (Residential)				
A1 Scale 1:25		A3 Scale 1:50		
Job Number H.20.17	Drawing Number (90-) 2		Revision ~	
Drawing Issue PLANNING				