


AS PROPOSED SITE PLAN

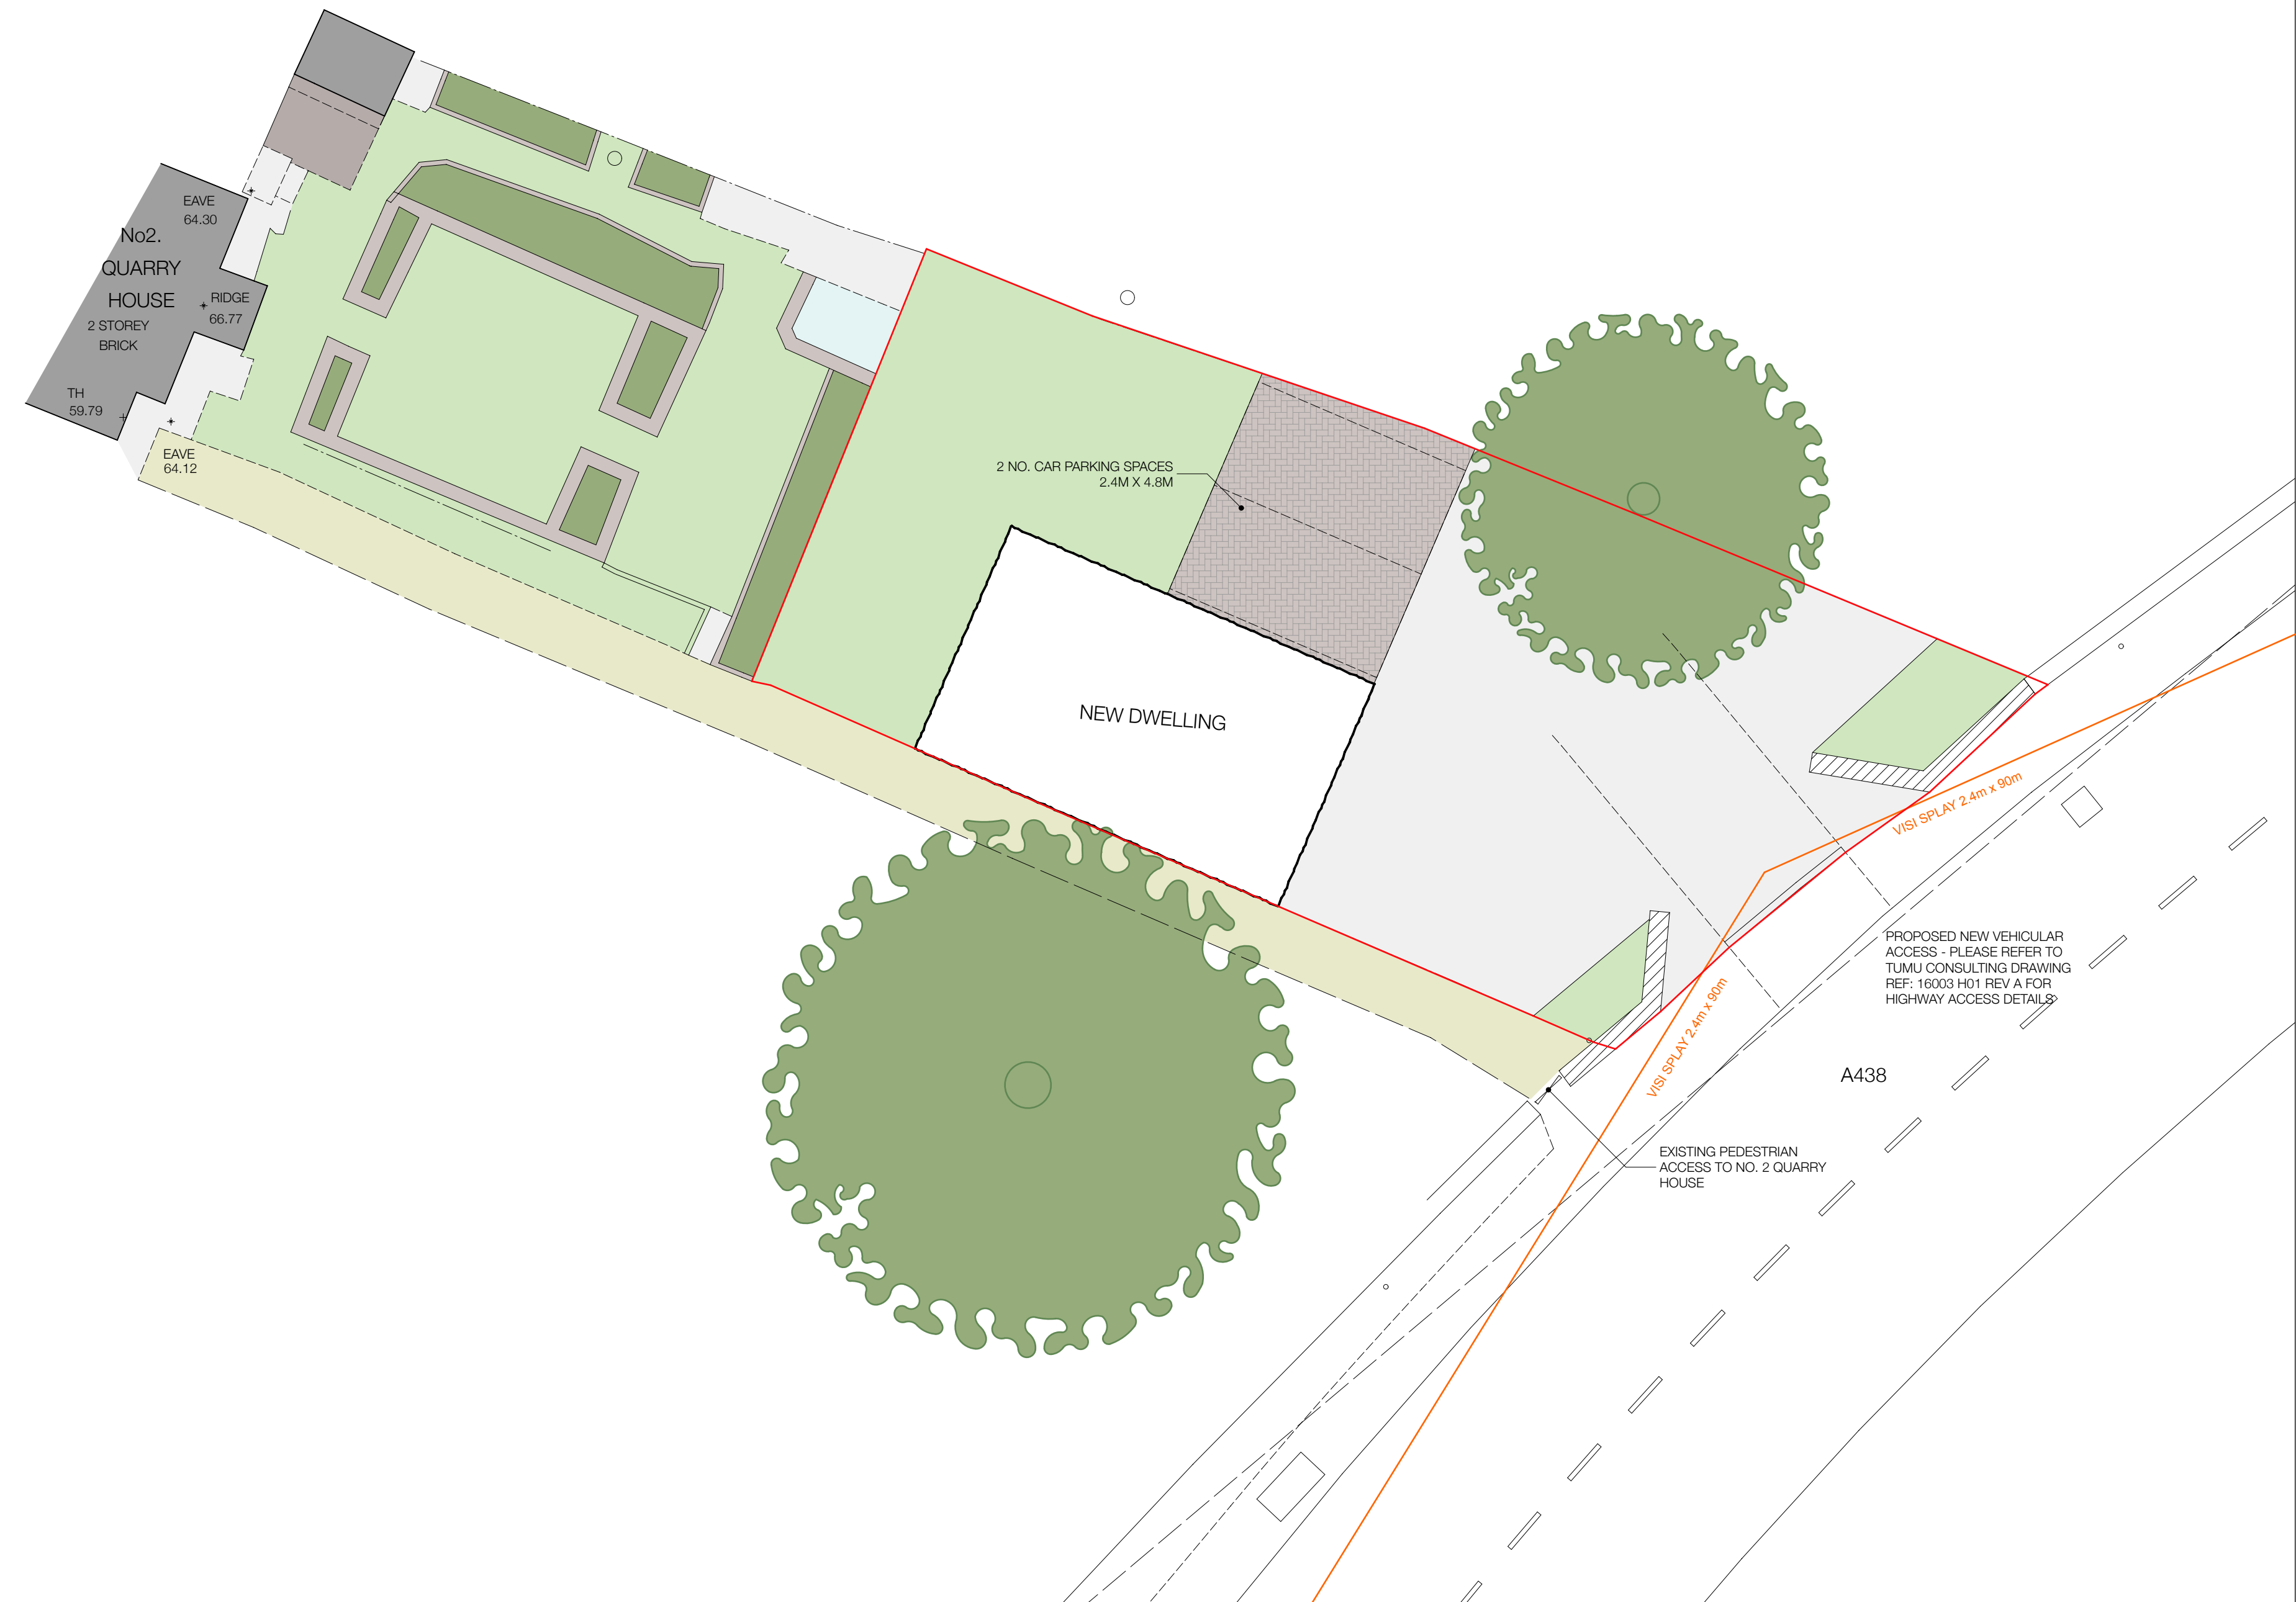

notes
this drawing is copyright | do not scale off this drawing | dimensions to be checked on site | any discrepancies to be reported to the architect immediately

this information has been based on drawings prepared by A.D. Horner Ltd ref: 4576-13JAN16-01 date: Jan 2016

N

0 1 2 3 4

| Rev | Date | Desc. |
|-----|----------|--|
| A | 17.03.16 | Drawing updated following Clients comments |

Client
Mr & Mrs Jones

Project
Proposed Dwelling on Land to the rear of no. 2 Quarry House, Lugwardine, Hereford

Drawing
As Proposed Site Plan

Scale: 1:100 on A2 Paper
Date: Feb 2016
Drawn: LG

Project Nos: 2015.115
Status: Planning

Drawing Number: P 003
Rev: A

OHA
OWEN HICKS ARCHITECTURE

Second Floor Offices | 46 Bridge St
Hereford | HR4 9DG

T 01432 261 152
info@oha-architecture.co.uk
www.oha-architecture.co.uk