




0 0.5 1.0 2.0 3.0 4.0 5.0m

1:100 @ A3

Notes: Drawings to be read in conjunction with Design & Access Heritage Statement and structural proposal.

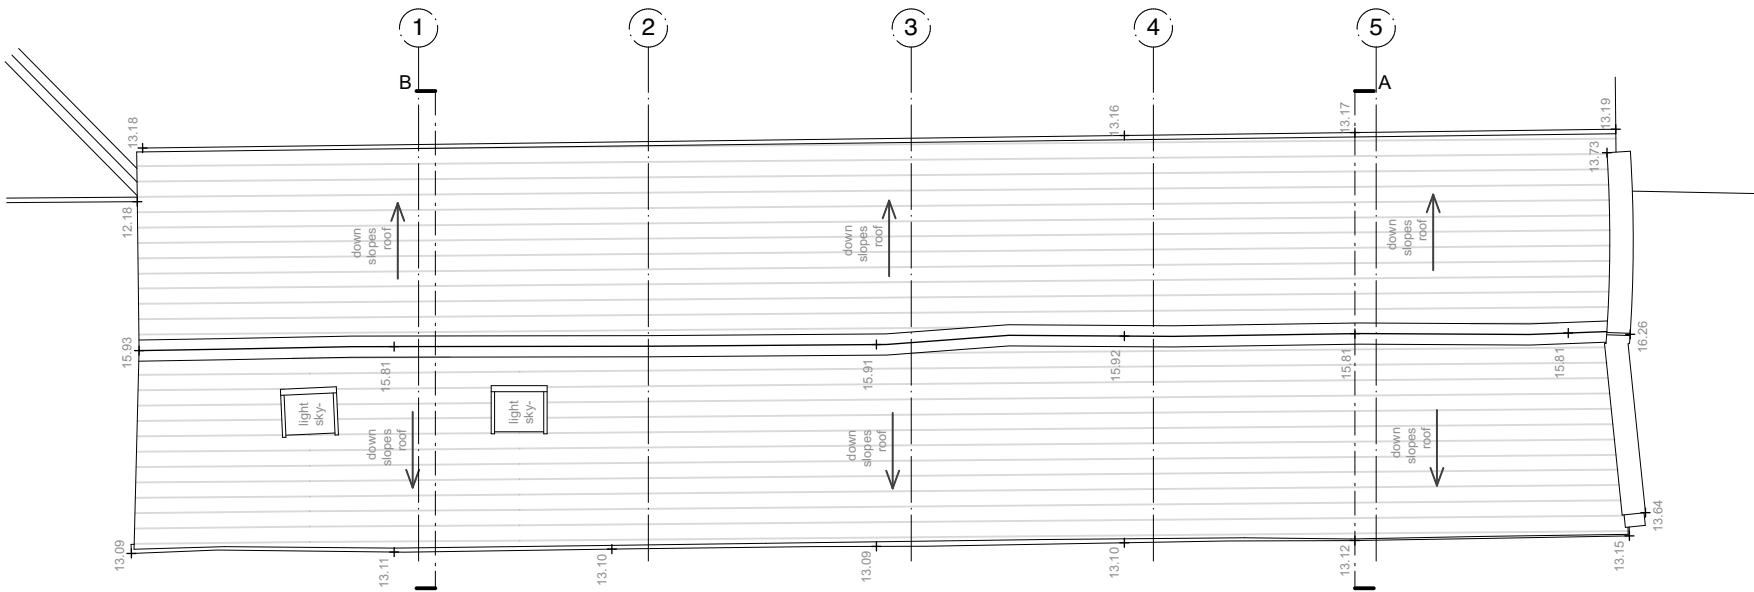

Roof Plan

Rev: -

Issue Listing Building Consent Application

Created: April 2024

Project: Ashe Ingen Barn  
Ross-on-wye  
Herefordshire  
HR9 6QA

Title: Proposed Roof Plan

Drawn: SI Checked: CA

Scale: 1:100 at A3

Drawing: 1291-P-111

ASKEWCAVANNA  
architects

14 Backfields Lane,  
Bristol BS2 8QW  
T: 0117 9244606