




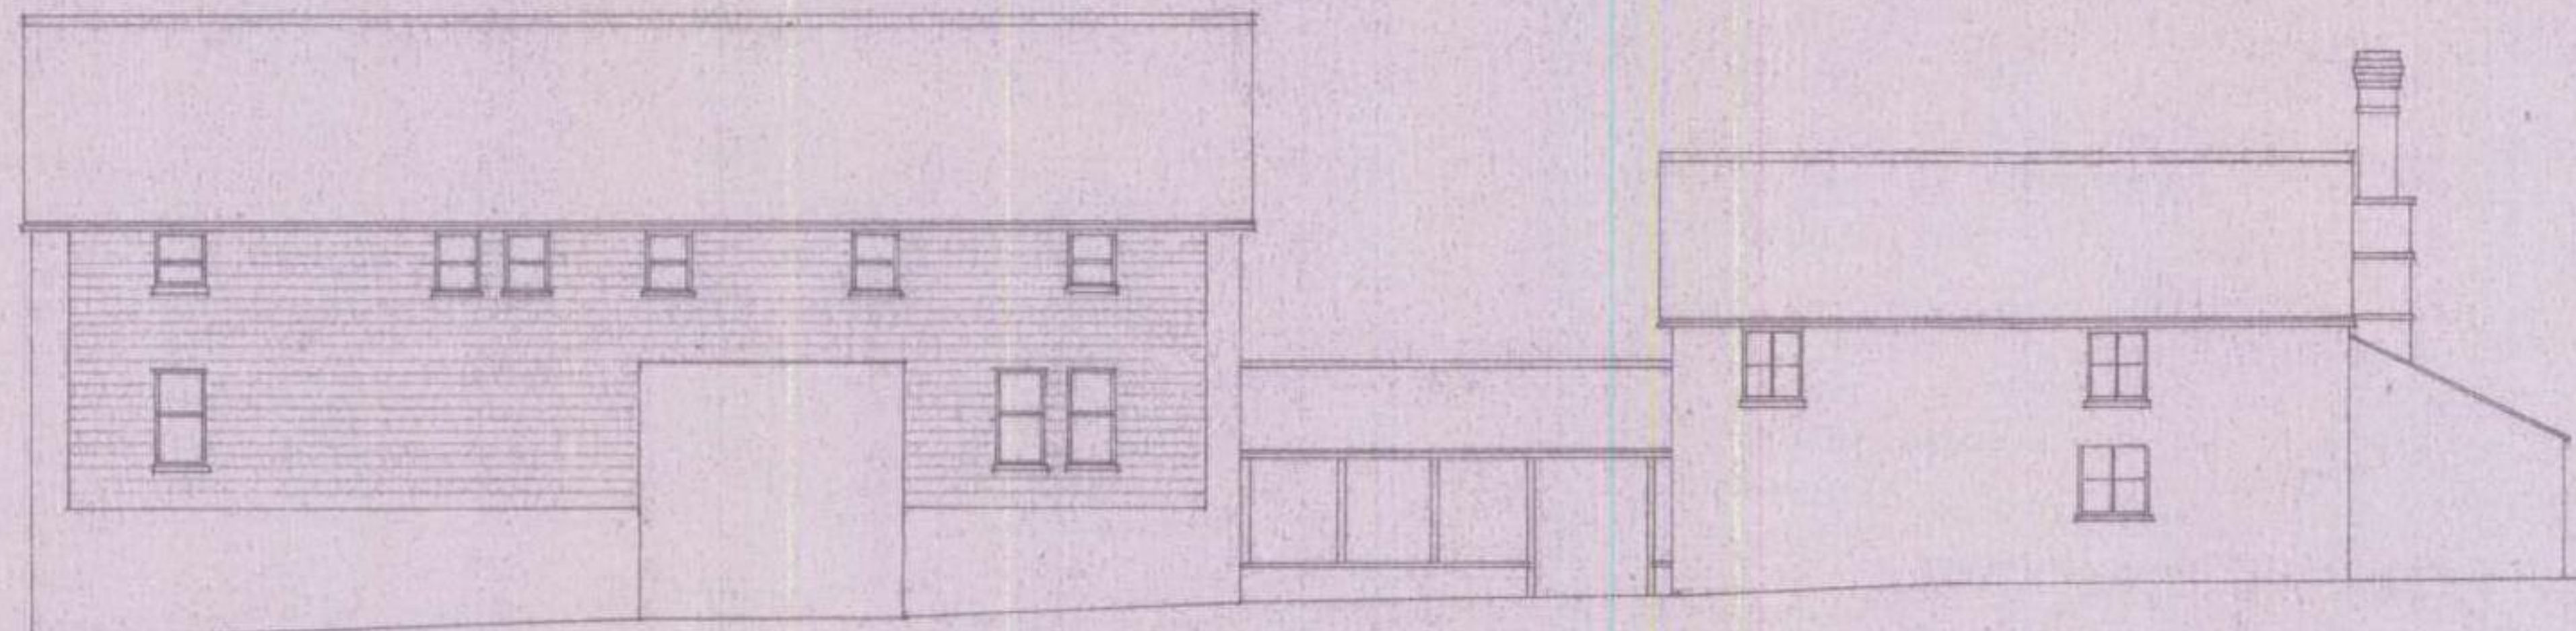


north elevation

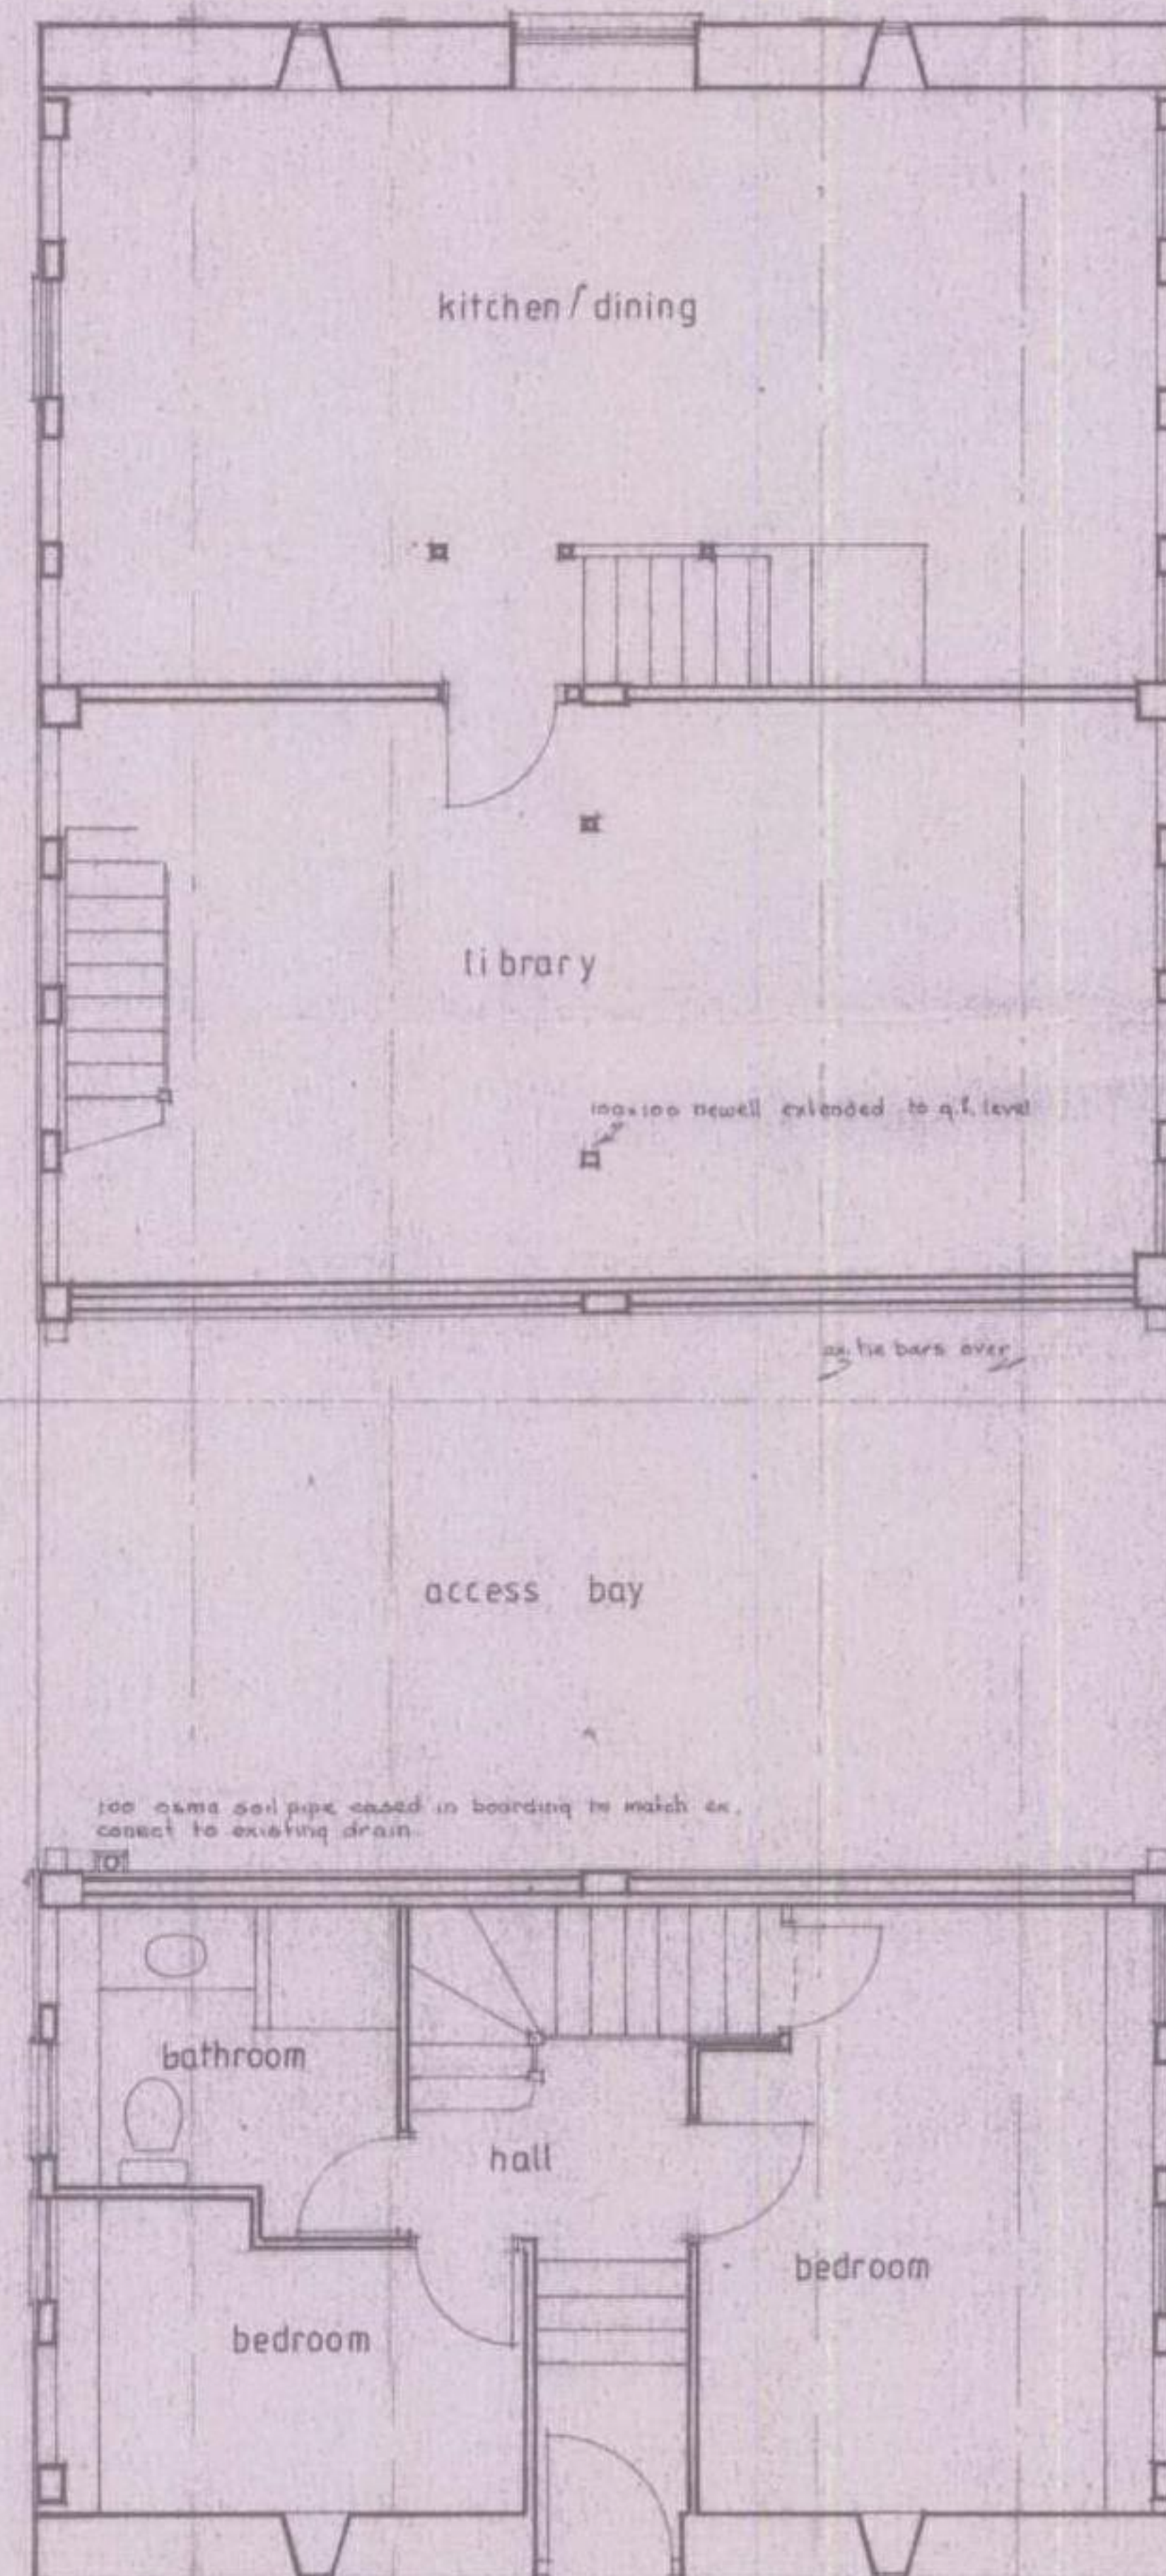


ground floor plan

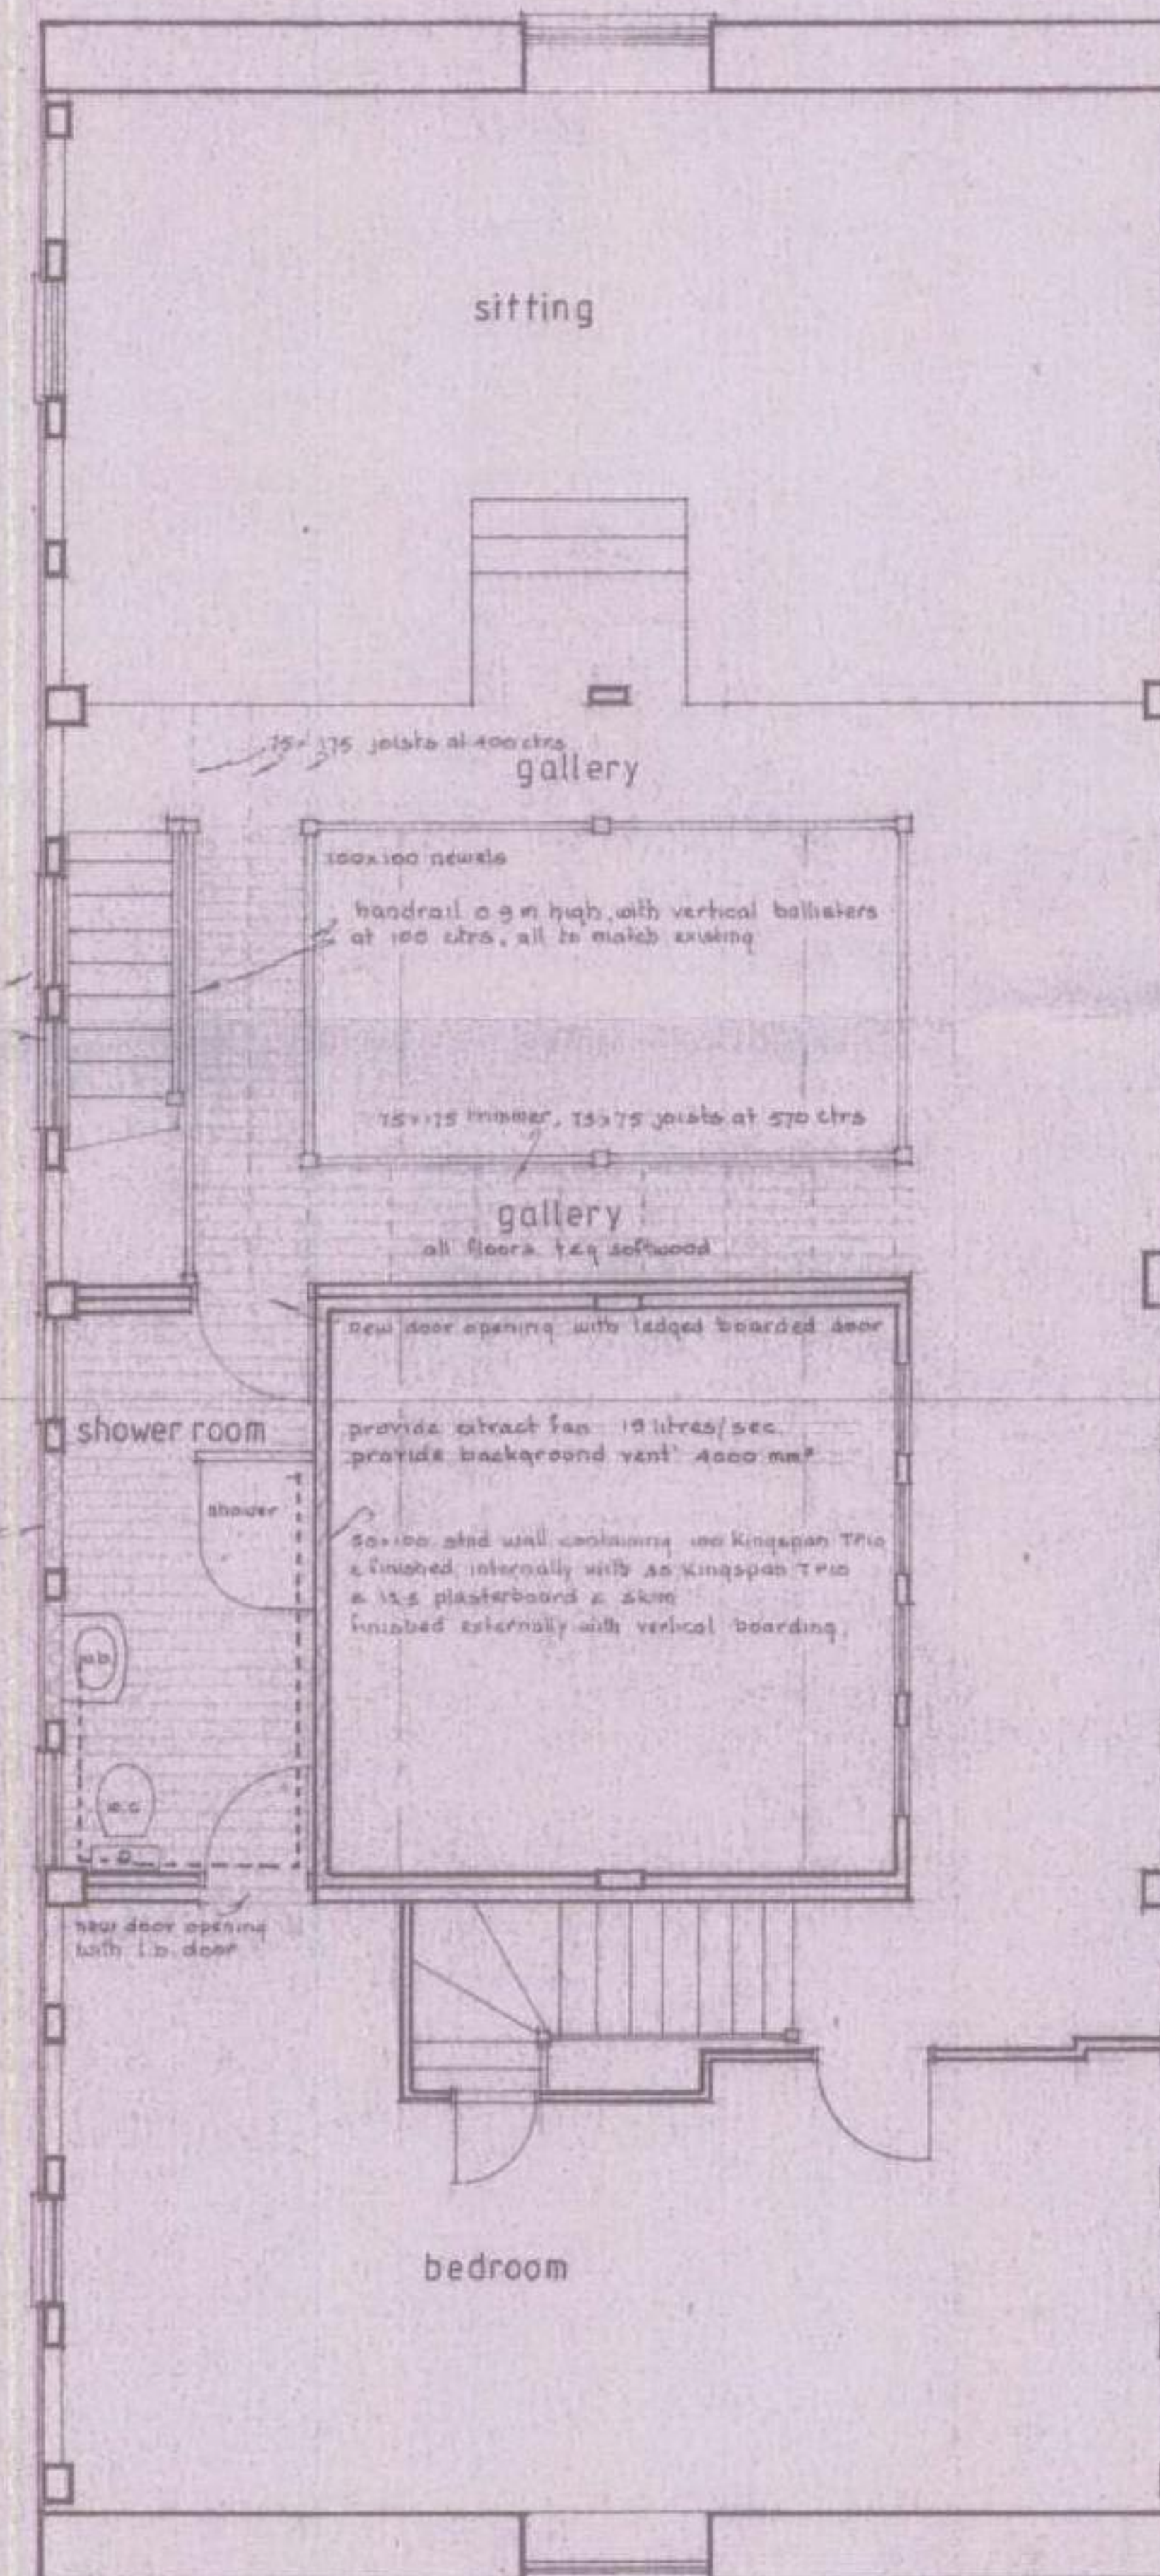

first floor plan

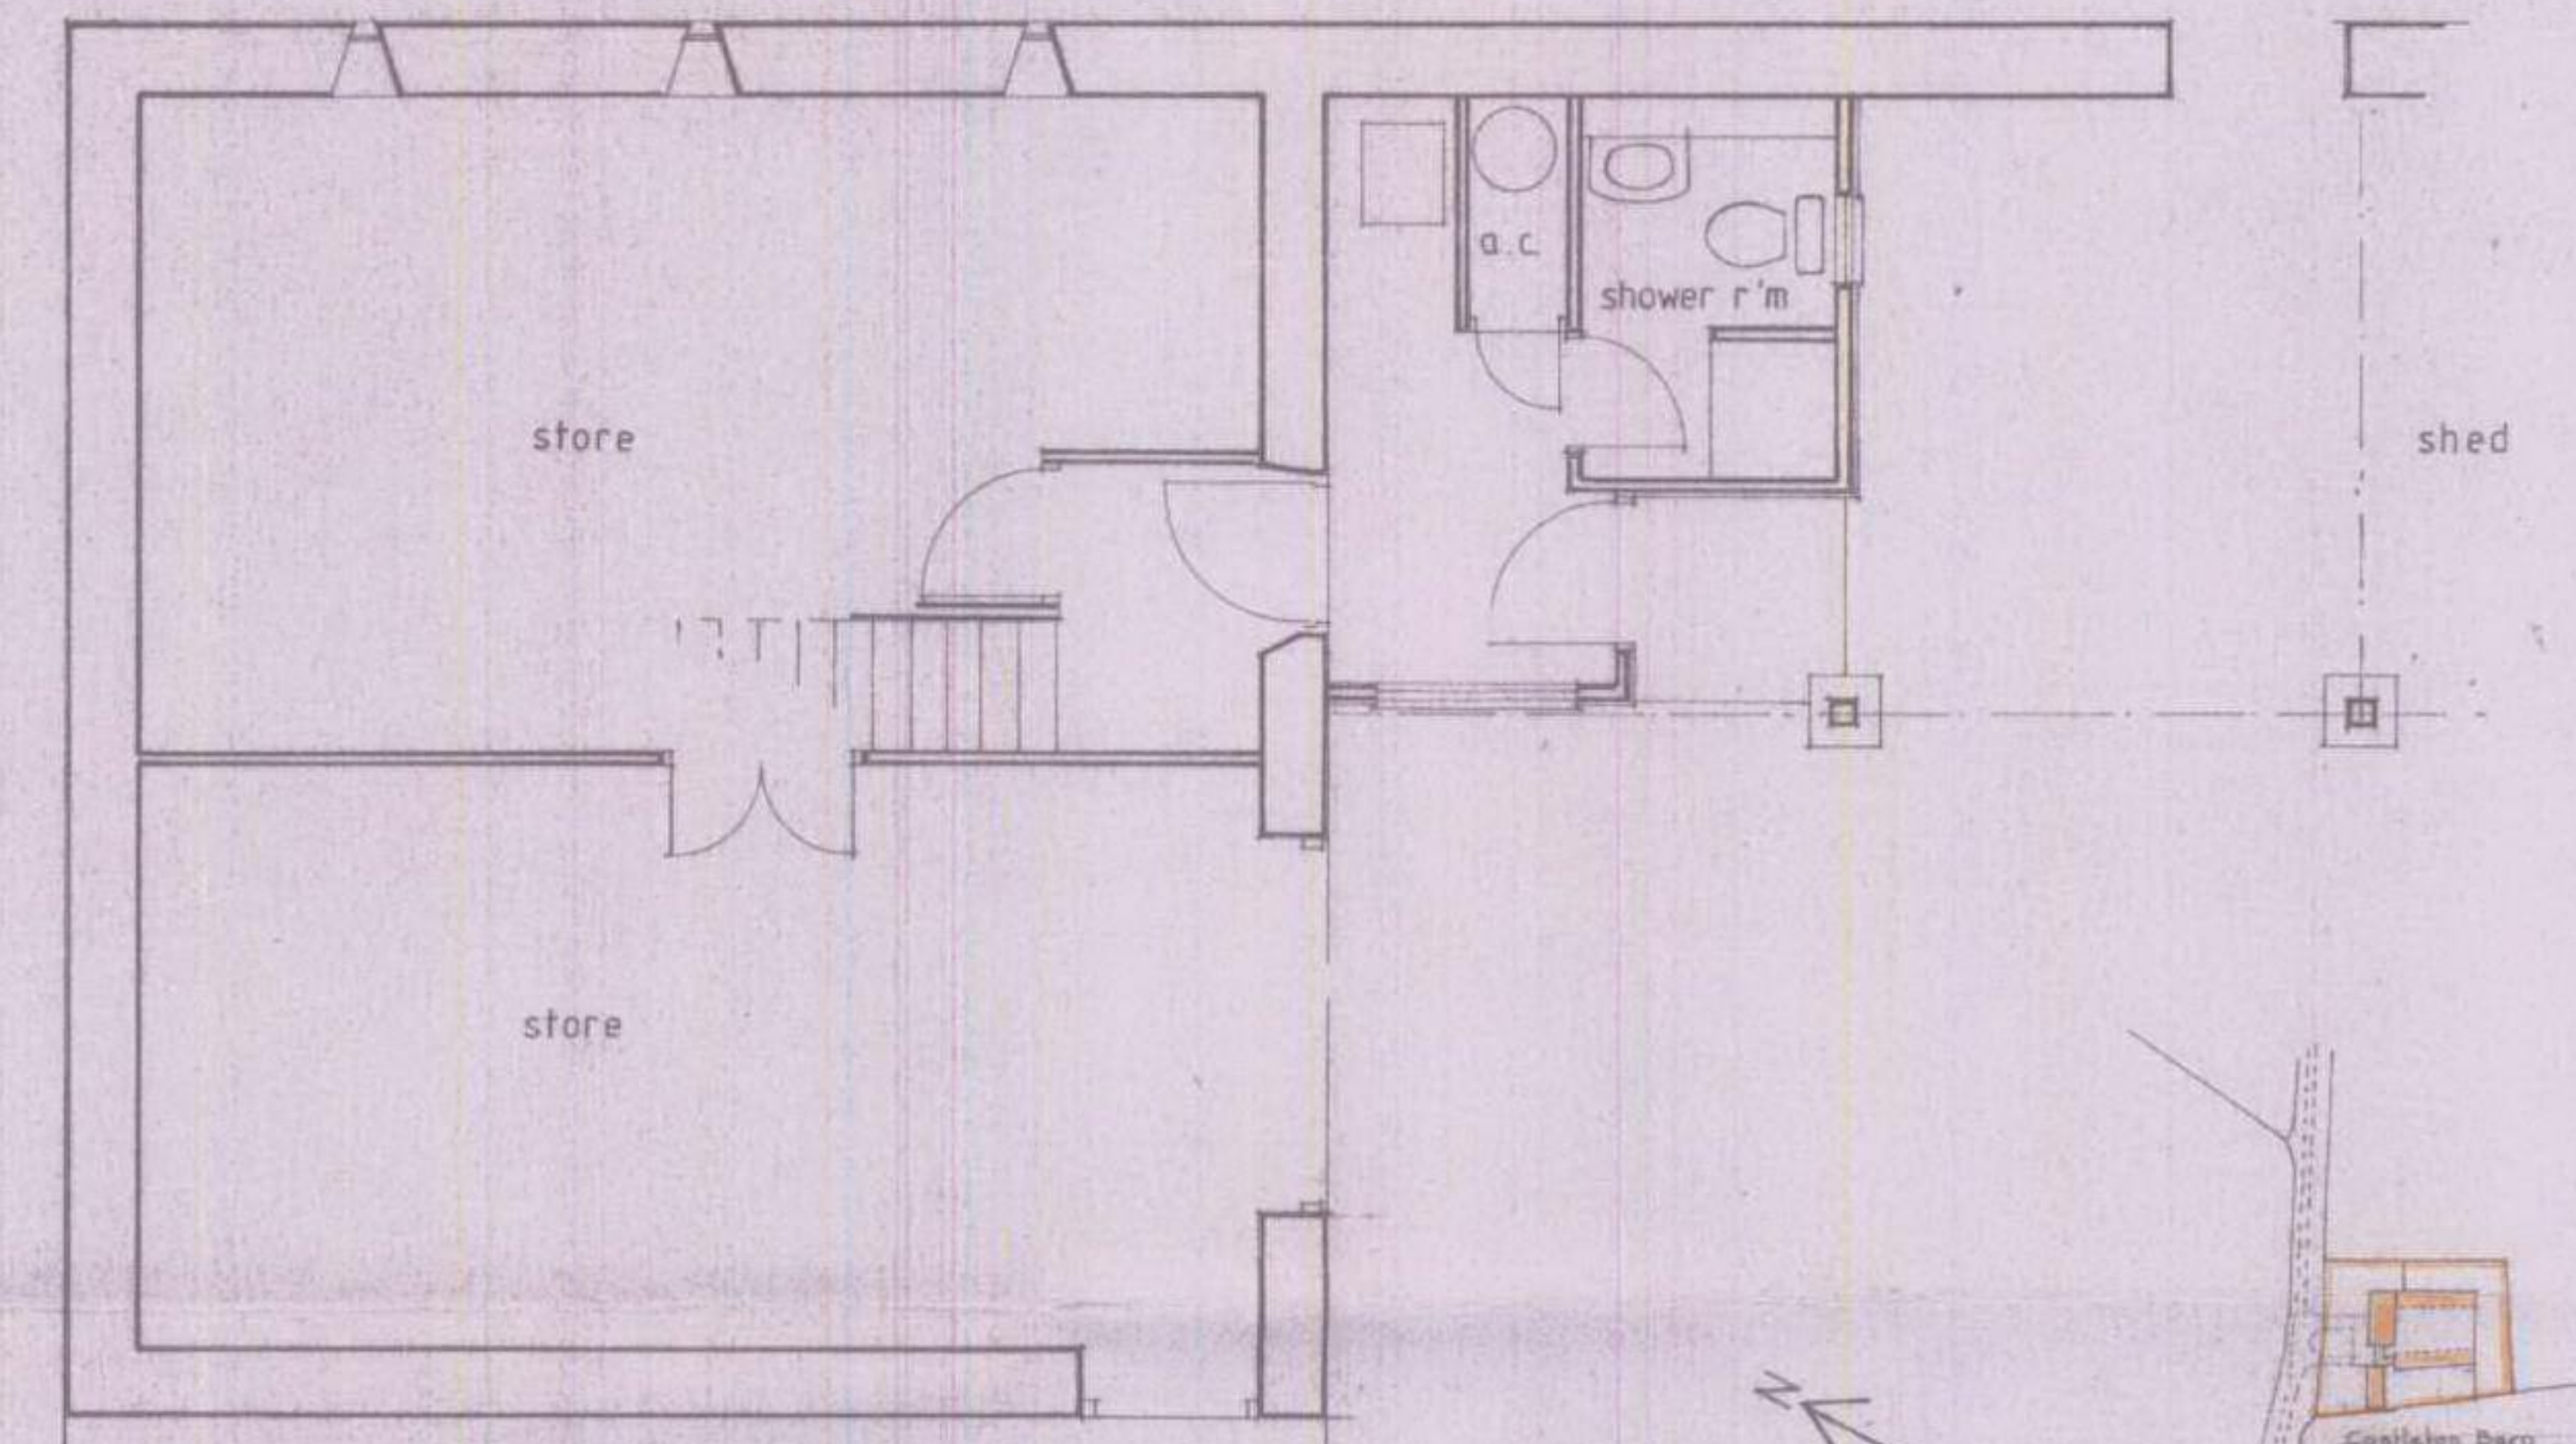

lower ground floor plan

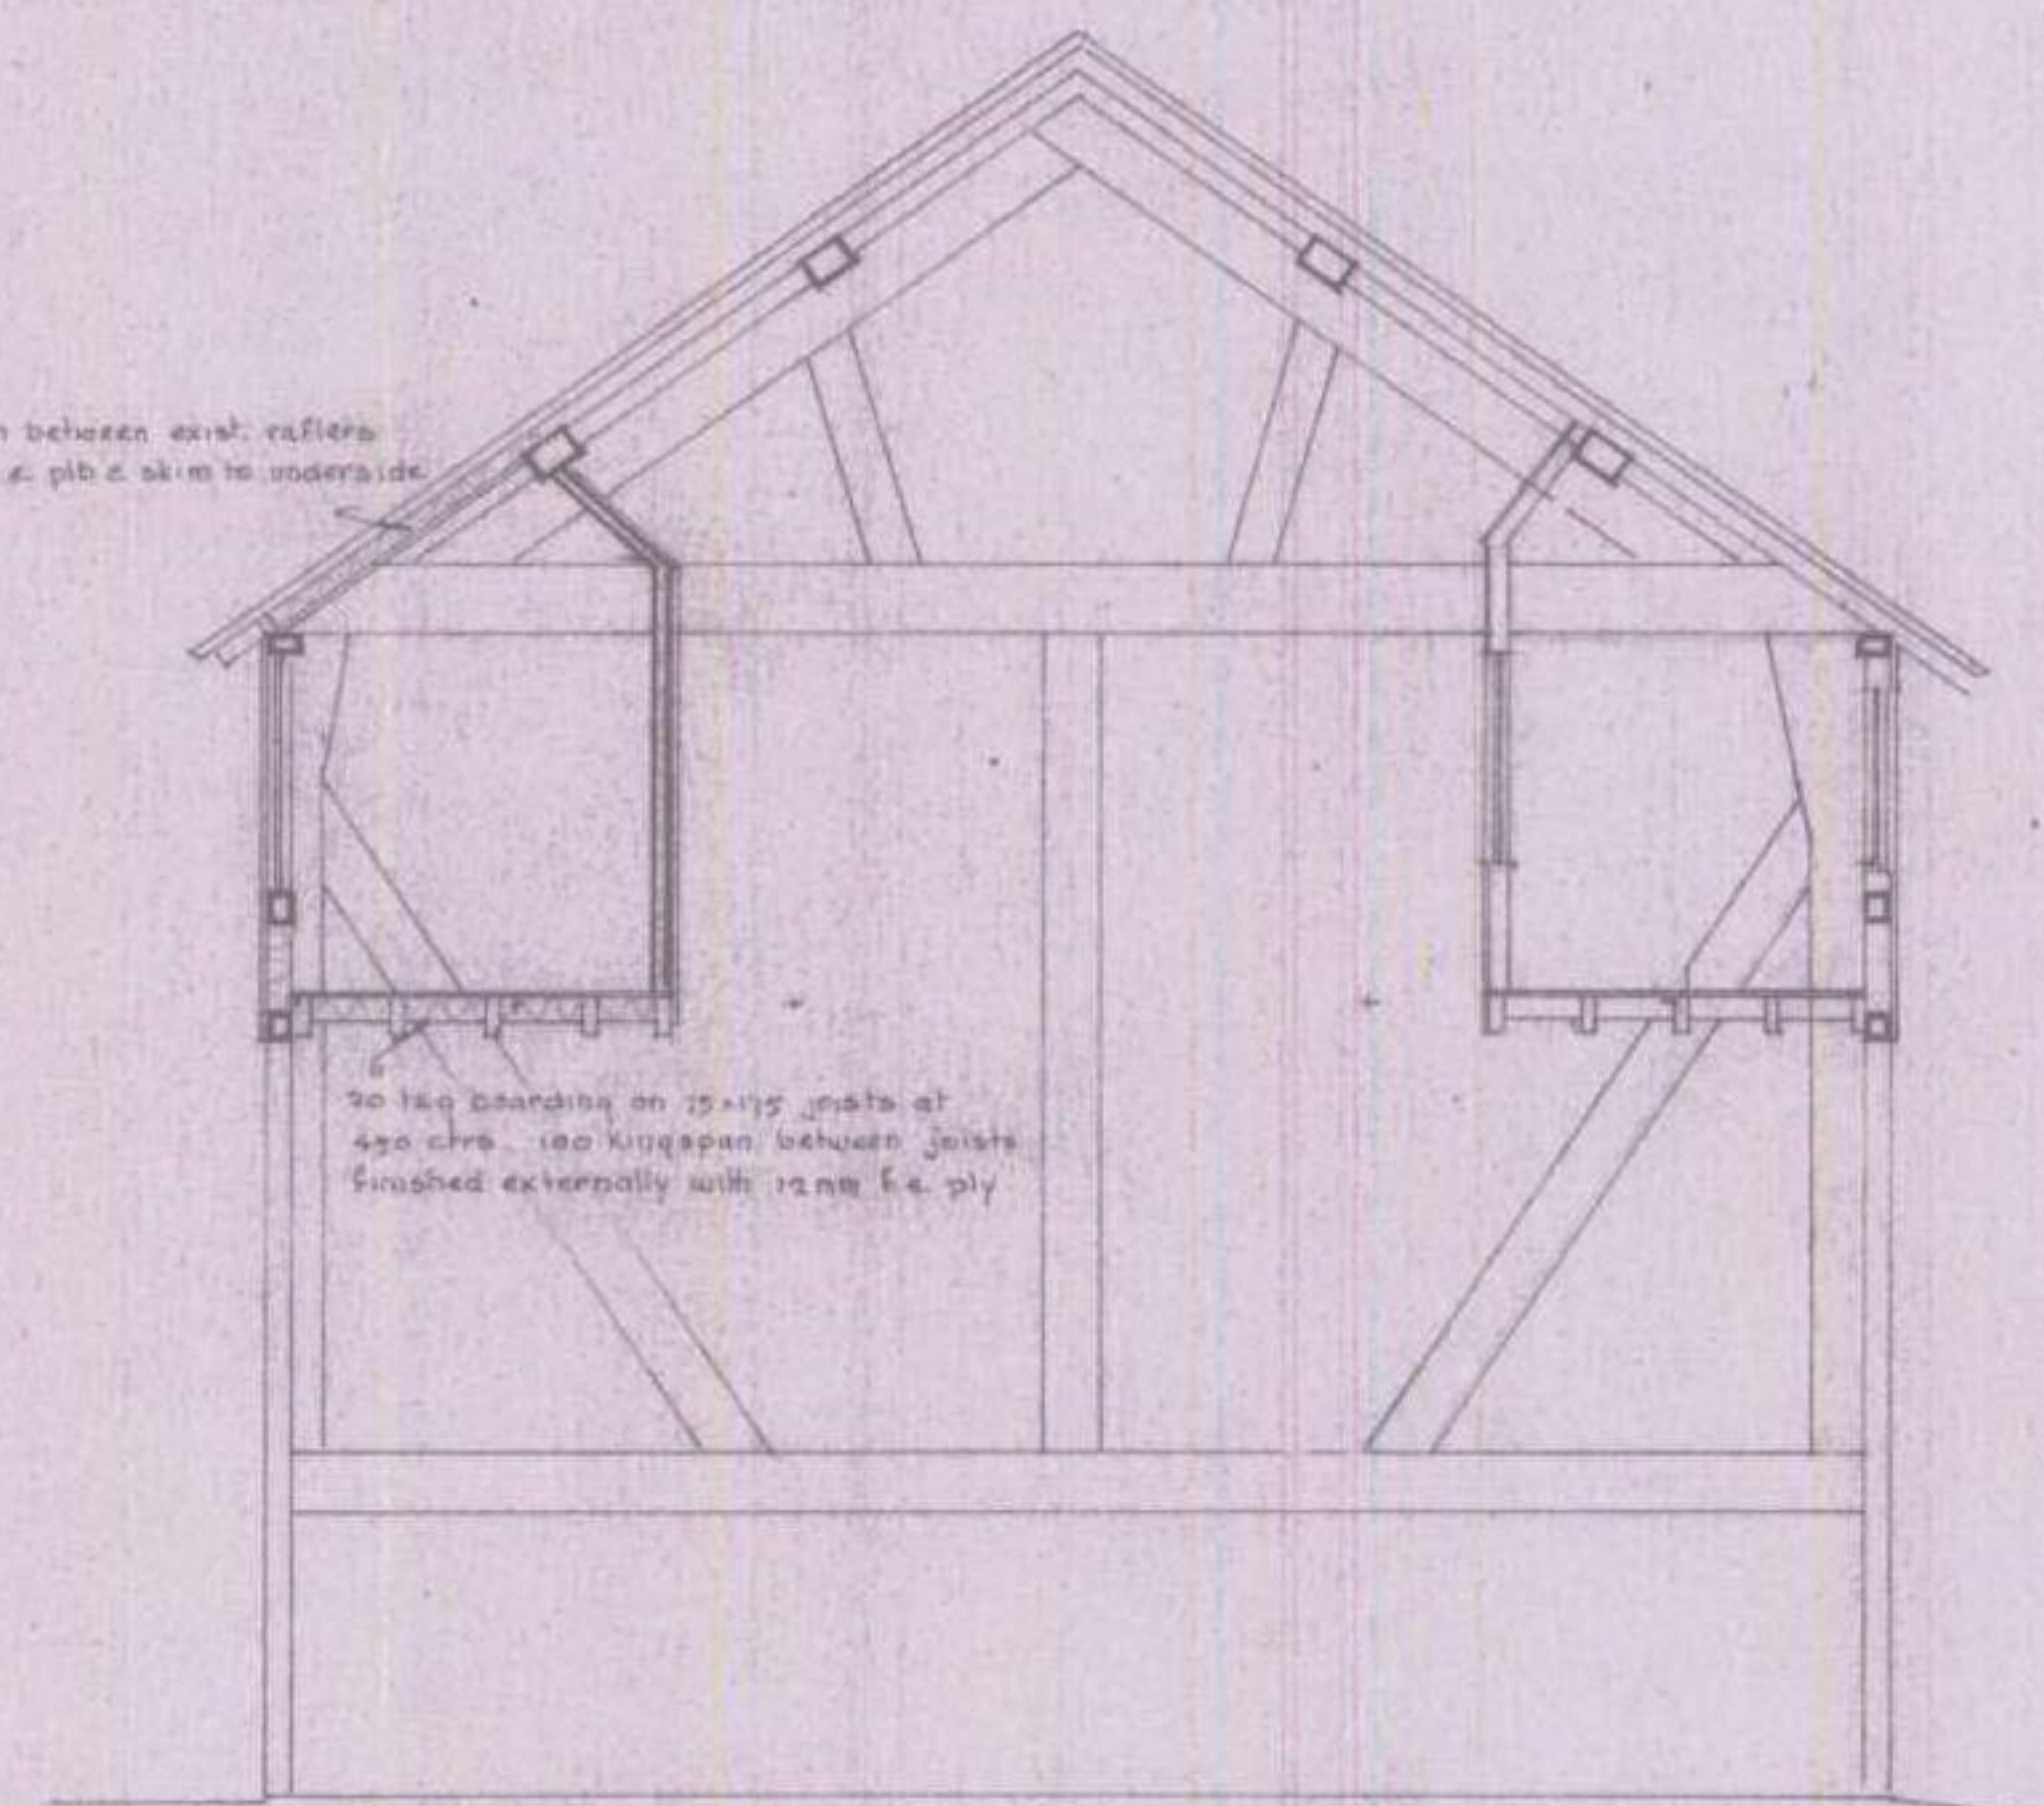

section A-A



site plan scale: 1:2500

Proposed alterations to Castleton Barn, Clifford, Herefordshire for Mr & Mrs A.R.Tong — plan as proposed

scale elevations 1:100 plans & section 1:50

22 JAN 2010