


Plan of Porch - Scale 1:100




South Elevation of Porch - Scale 1:50

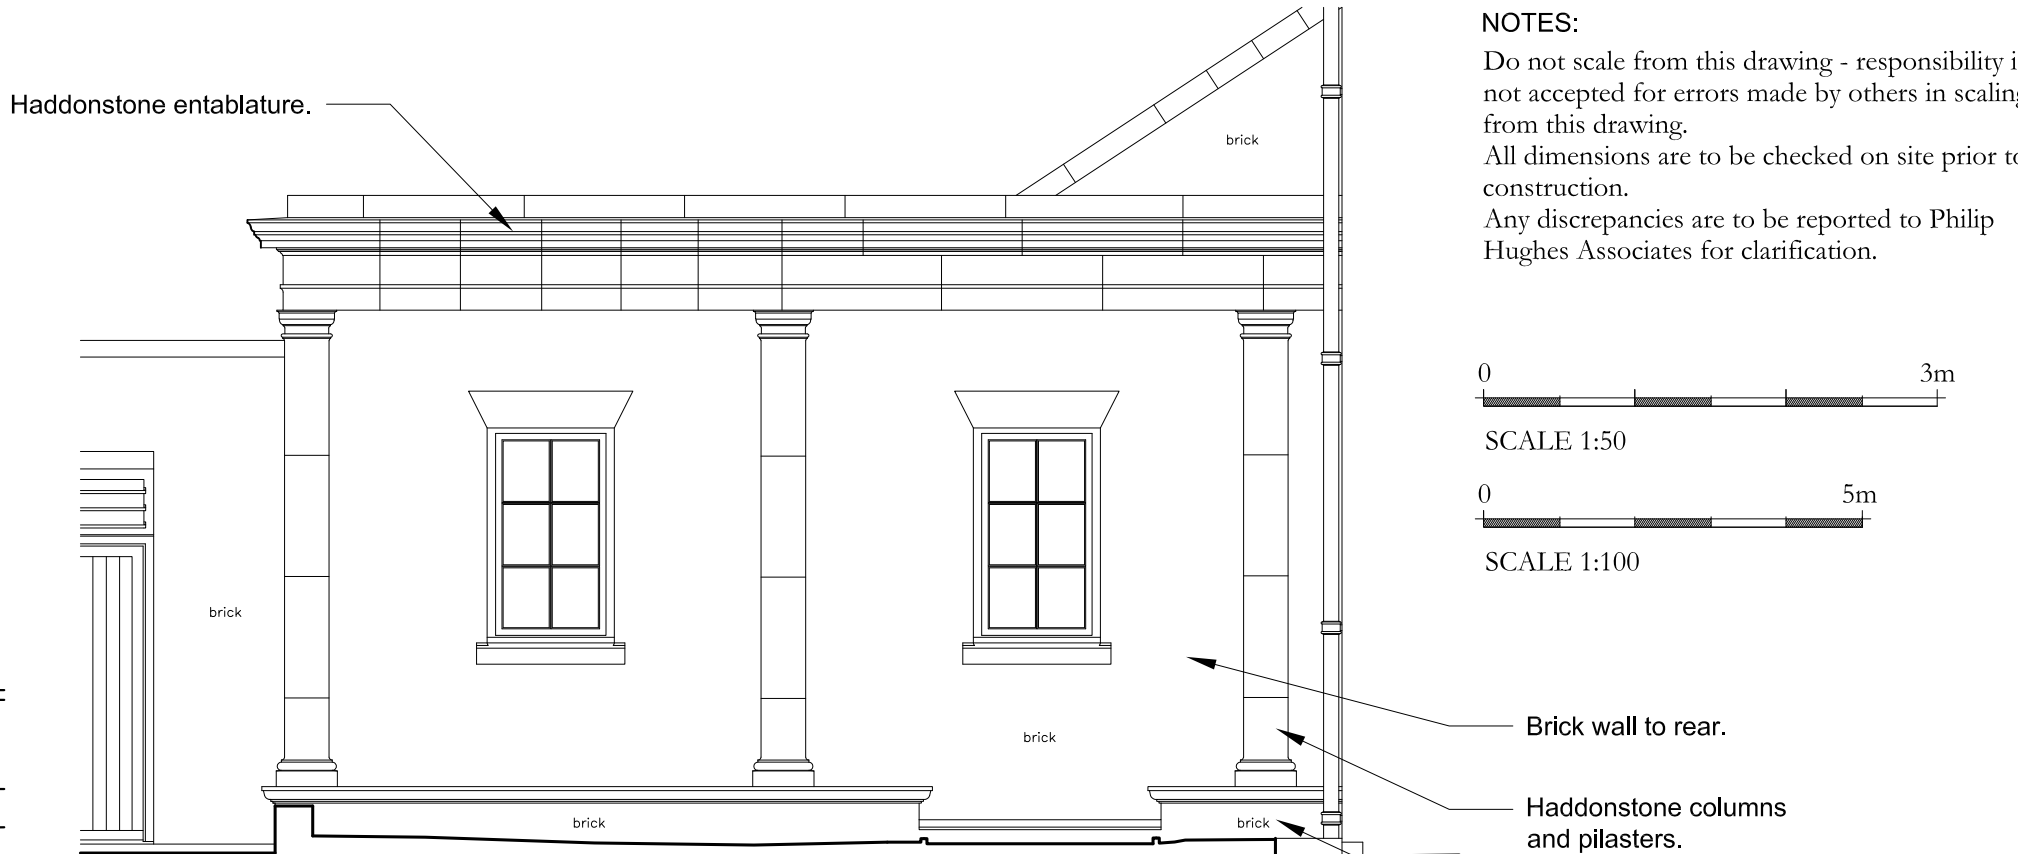

North Elevation of Porch - Scale 1:50

NOTES:
Do not scale from this drawing - responsibility is not accepted for errors made by others in scaling from this drawing.
All dimensions are to be checked on site prior to construction.
Any discrepancies are to be reported to Philip Hughes Associates for clarification.

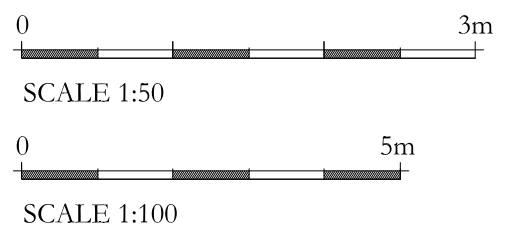

Brick wall to rear.
Haddonstone columns and pilasters.
Haddonstone copings and low wall.

Haddonstone entablature.
Haddonstone columns and pilasters.
Timber glazed screen and door to rear dining room.

REV	DATE	NOTES	SK	BY
~	15/03/2019	First issue.	SK	BY
JOB TITLE				
Brockhampton House				
Bringsty, Herefordshire				
DRAWING TITLE				
Rear Porch				
Existing Plan and Elevations				
JOB No	DWG No	REV		
487/02	018	~		
DRAWN BY	SCALE	DATE		
SK	1:50/100 at A3	Mar 2019		