


NORTH ELEVATION AS EXISTING

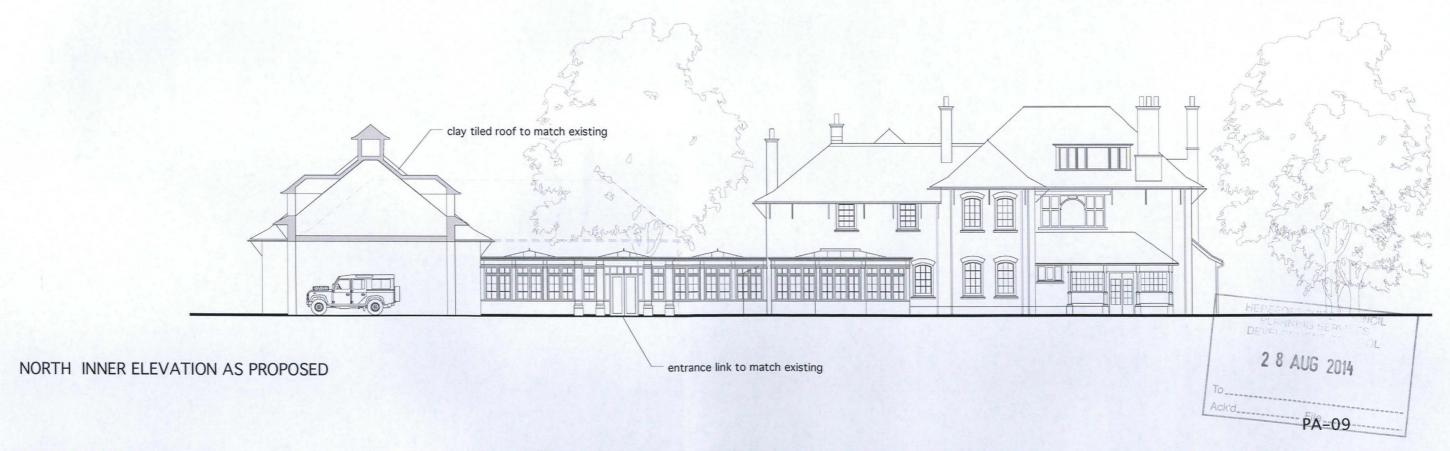

eneral Notes	1. Do not scale off this drawing. 2. Any discrepencies to be referred to the Architect. 3. This drawing is to be read in conjunction with all relevant Specifications and other drawings issued by the Architect. Structural Engineer and other Specialists. 4. This drawing is copyright and is not to be reproduced.	Specific Notes	Revision	Date Details of revision		Client	Mr D Sockett		alpha architect	
th 3. Th CC SS iss Er 4.						Project		PROPOSED GARAGING AND RECREATIONAL AMENITIE AT LONGMEADOW, BREINTON, HEREFORD		ES .
						Drawing Title	Title ELEVATIONS		Beechtrees, Upper Dormington	
						Status SK	Date Date	Drawn By JBL	Dwg Size A3	t-+44 (0)1432 850 881 m-+44 (0)77799874
				0 1 2 1		Scale 1: 200 (0 @ A3 Job No SOC-05 Dwg No PA-09 Revision -			e - alphaarchitect@btinternet.com