

Site Plan
(Scale 1:500)

SCALE 0 5 10 20 30 40 50 metres


- KEY**
- Application boundary (64.6 ha)
 - Additional land ownership
 - Proposed polytunnel areas
 - Existing bridleway
 - Existing Tree
 - Existing hedge
 - New permeable stone surface

* Refer to "Soft Landscaping Scheme" Document for full details of Proposed Plantings



Enlarged View of Existing Lodge Farmyard Showing Proposals for Buildings
(Scale 1:250)

SCALE 0 5 10 15 20 25 metres

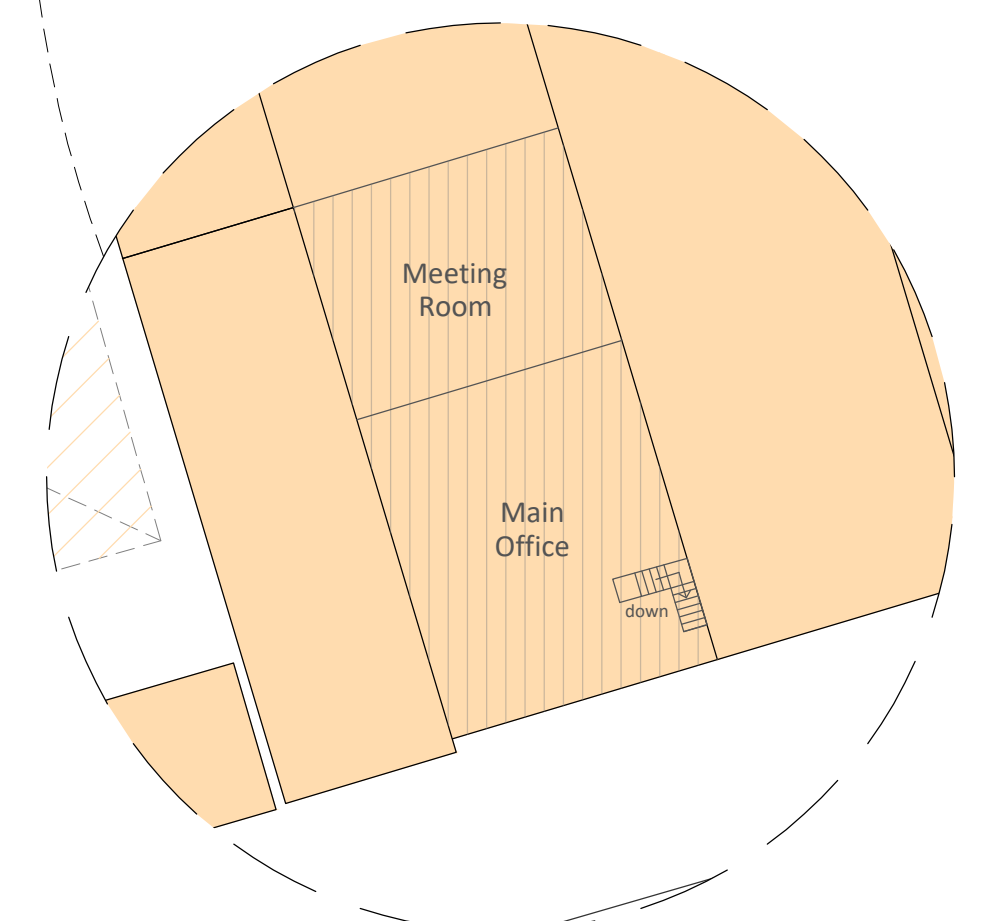

Extract Showing Proposed 1FL Arrangement
(Scale 1:250)

SCALE 0 5 10 15 20 25 metres

FOR DEVELOPMENT
CONTROL
PURPOSES ONLY

0	26-05-2018	1st Issue		JCH
Rev	Date	Purpose of revision		Drawn
Mid West PLANNING				
Project: Proposed Polytunnels at Ocle Pychard, Hereford, HR1				
Client: Mr G Leeds				
Drawing title: Lodge Farm Seasonal Workers Accommodation				
Scale: 1:500 @ A0 (UNO)	Date: 25-05-18	Drawn by: JCH	Rev: 0	
Drawing number: OCLE PYCHARD PL-06				