

PROJECT
NEW PITCHED ROOF TO REPLACE DEFECTIVE FLAT ROOF ON EXISTING GARAGE AT
12 ALTON STREET, ROSS-ON-WYE, HEDS, HR9 5NN FOR — MR N. PATRICK

DRAWING TITLE
PROPOSED


SCALE
1:50 1:500

DATE
APRIL 07


DRAWING NO.
608-02

ANDY POWELL
YEW TREE COTTAGE
BROCKHAMPTON
HEREFORDSHIRE
HR1 4SJ


SE 07/1132/F
Tel: 01989 740270
Fax: 01989 740573
Email: architecturaldrawing@lineone.net

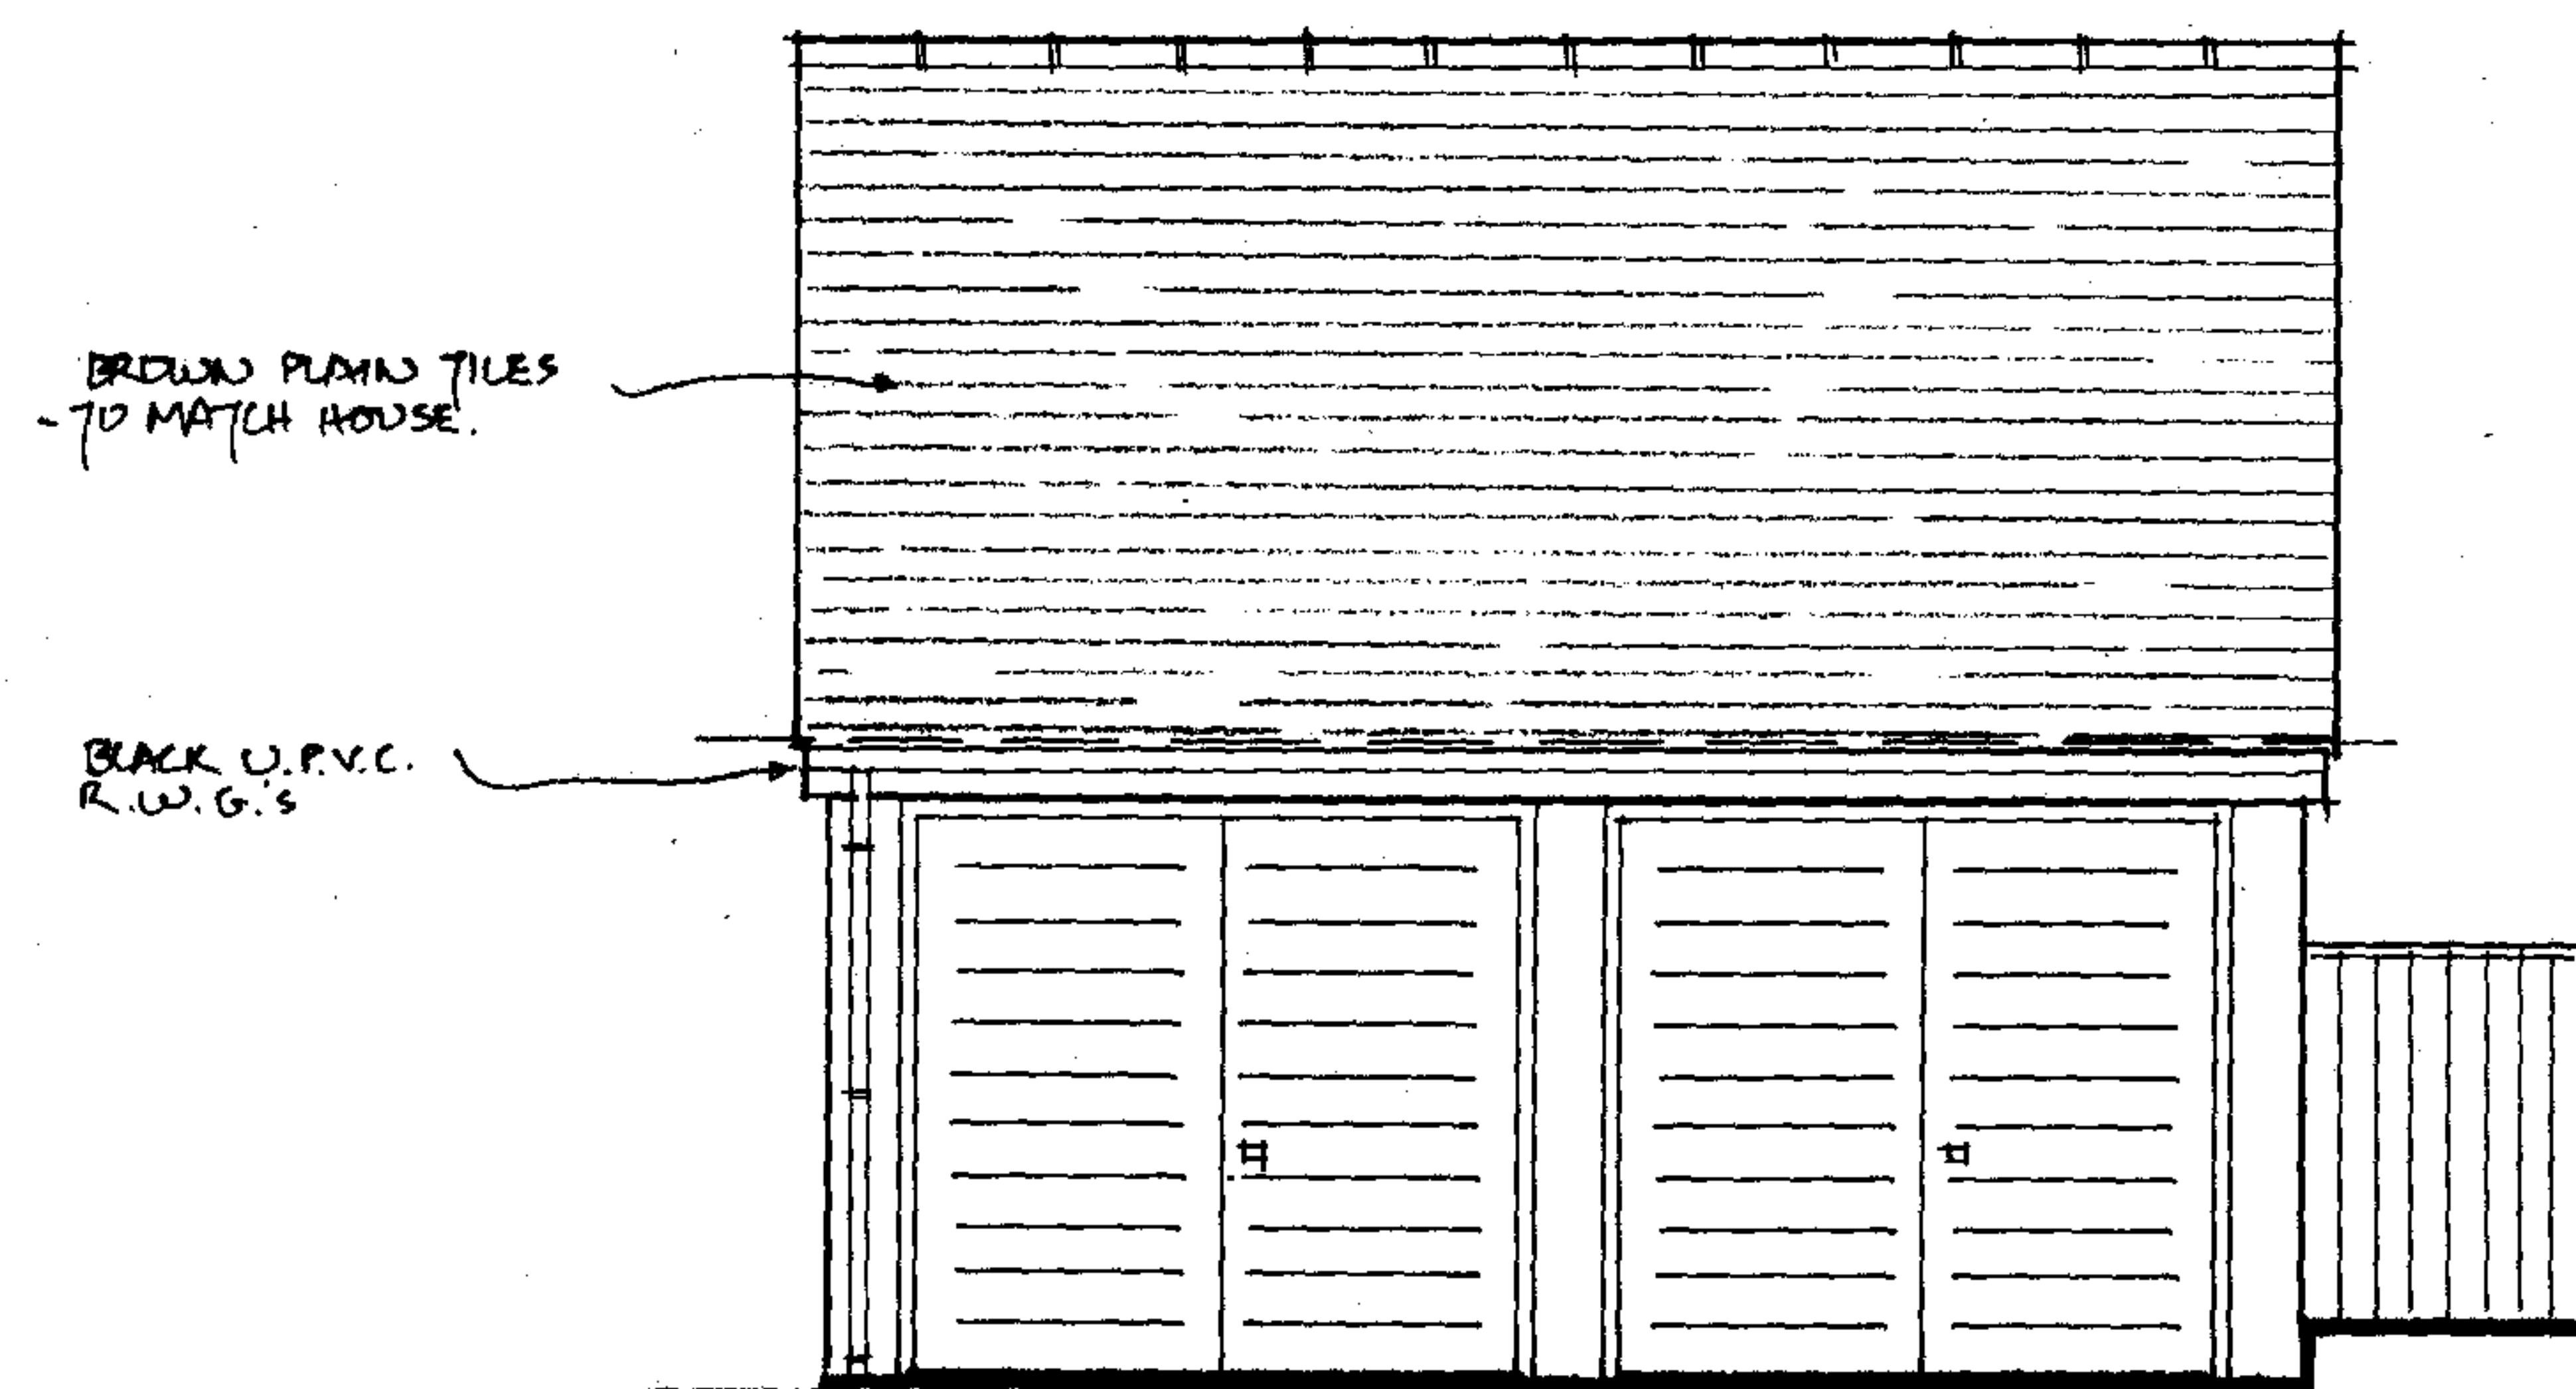


front elevation - north

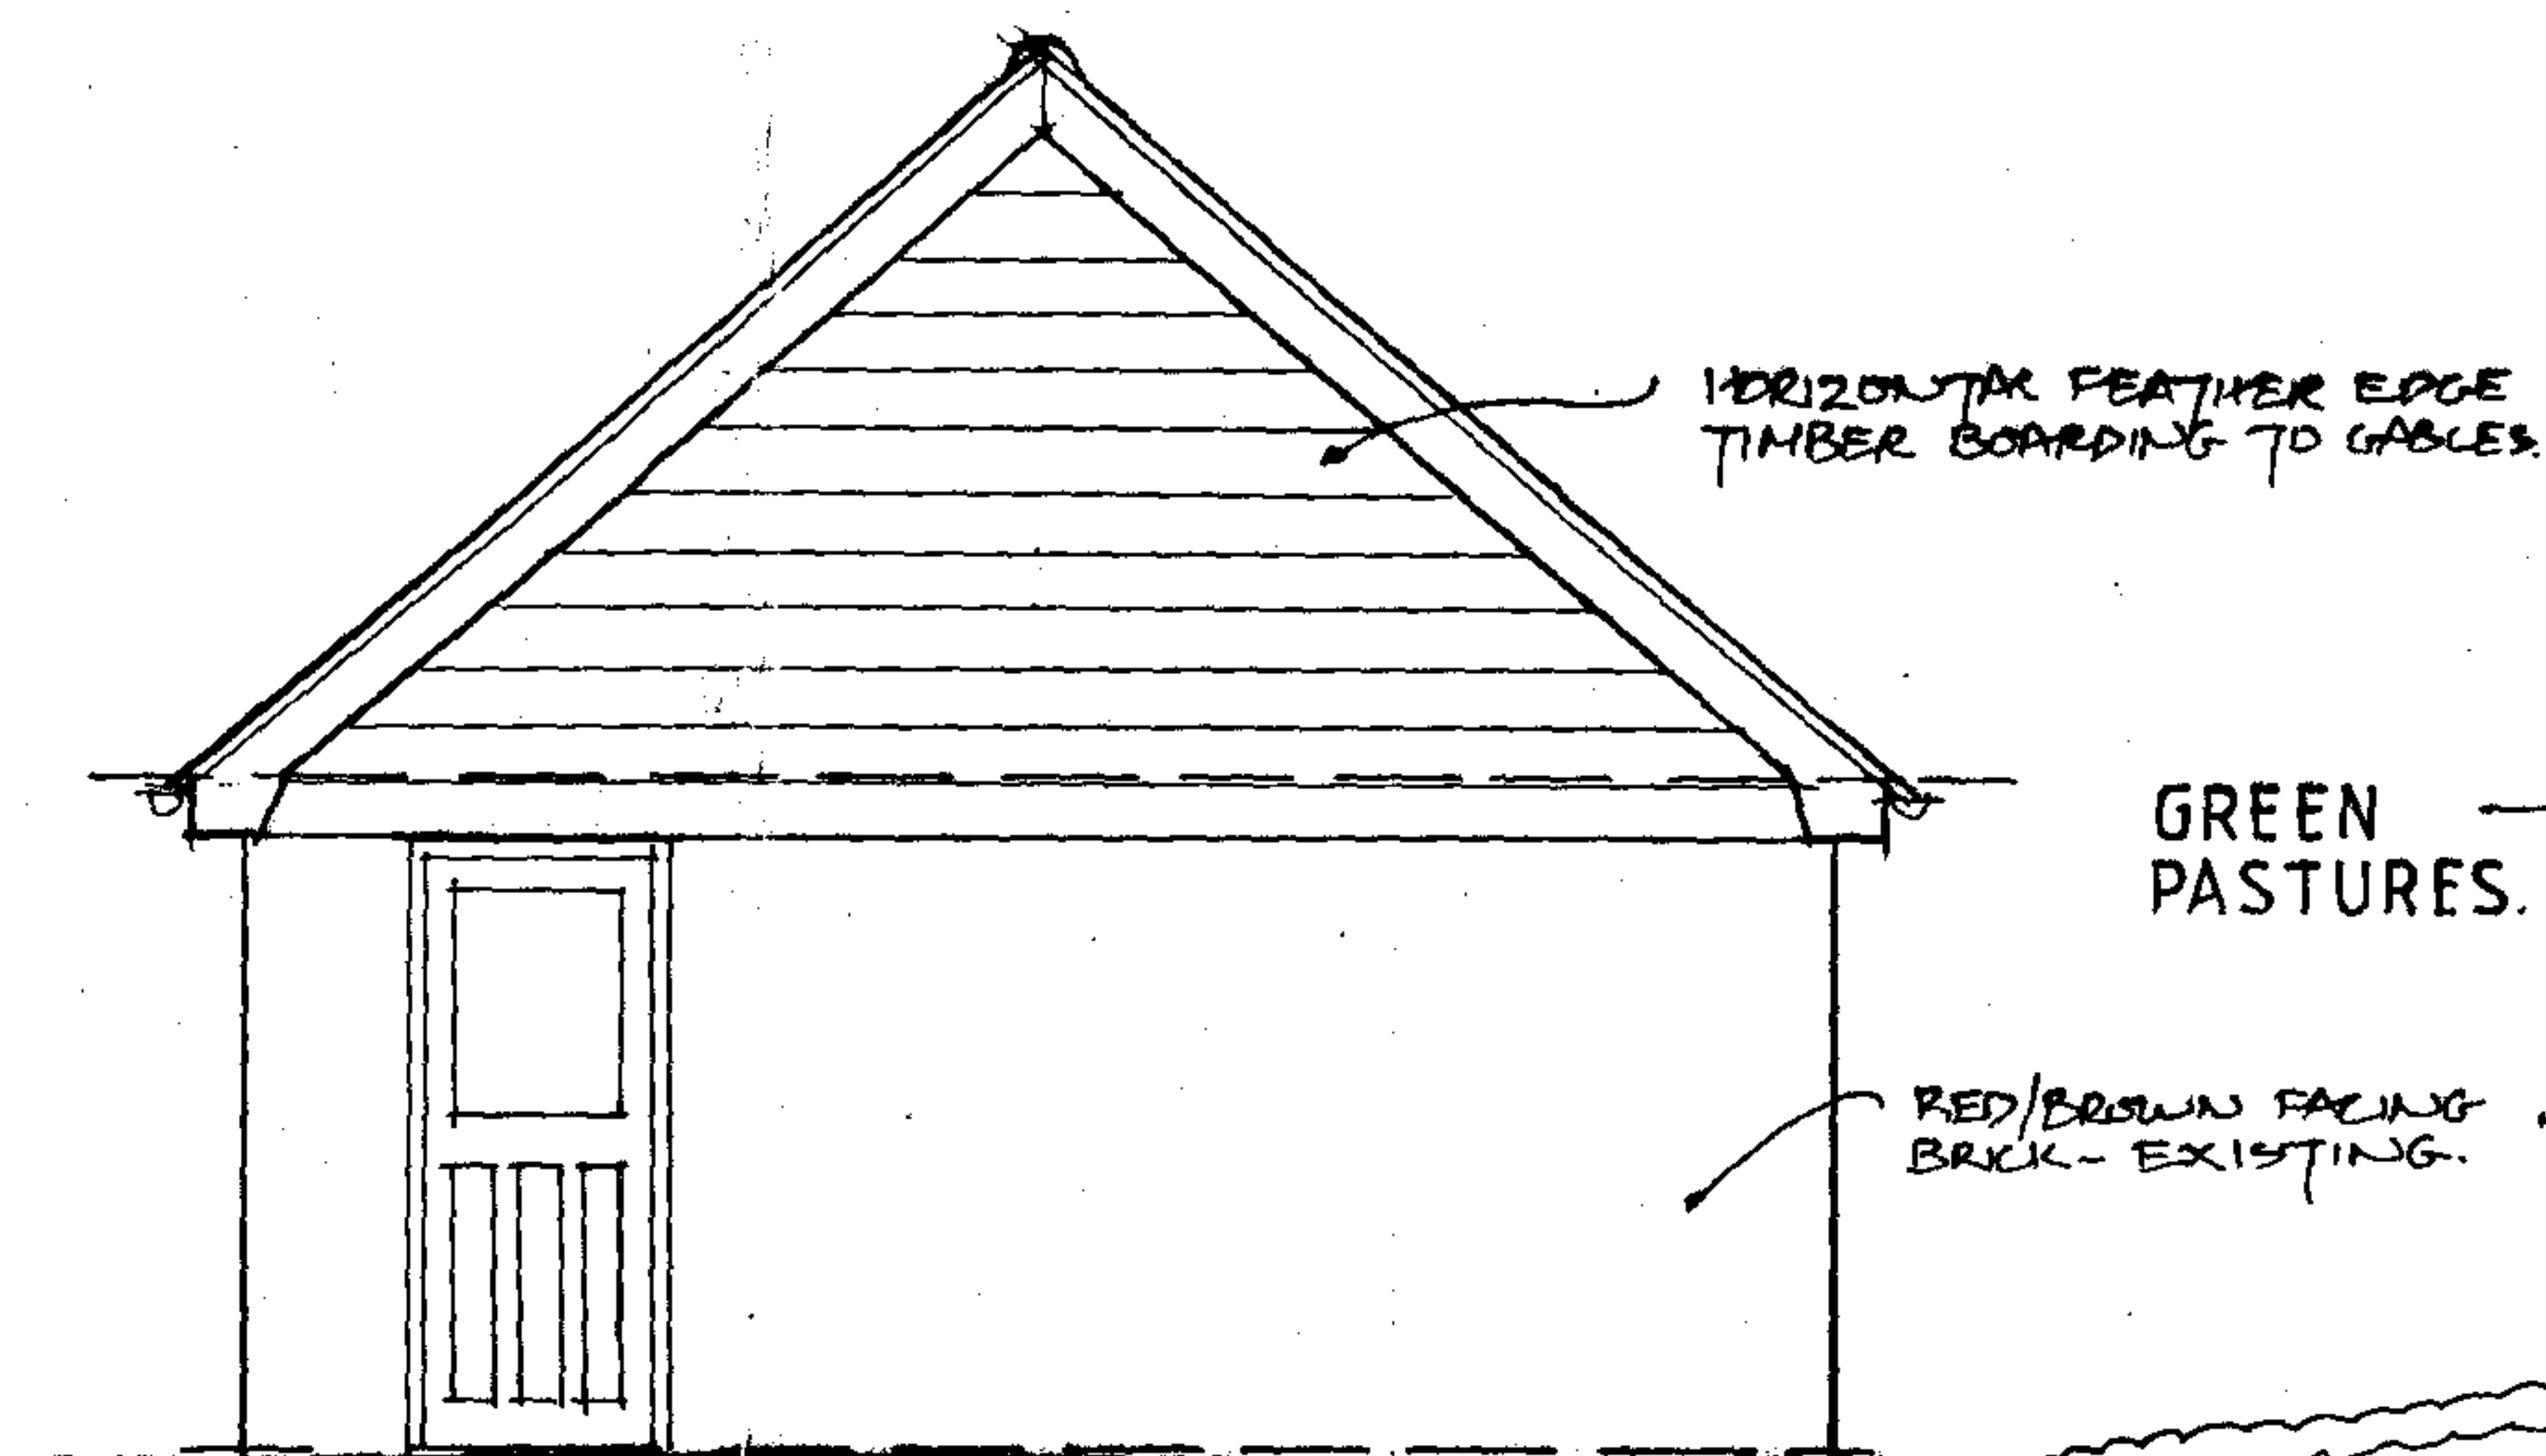


side elevation - east

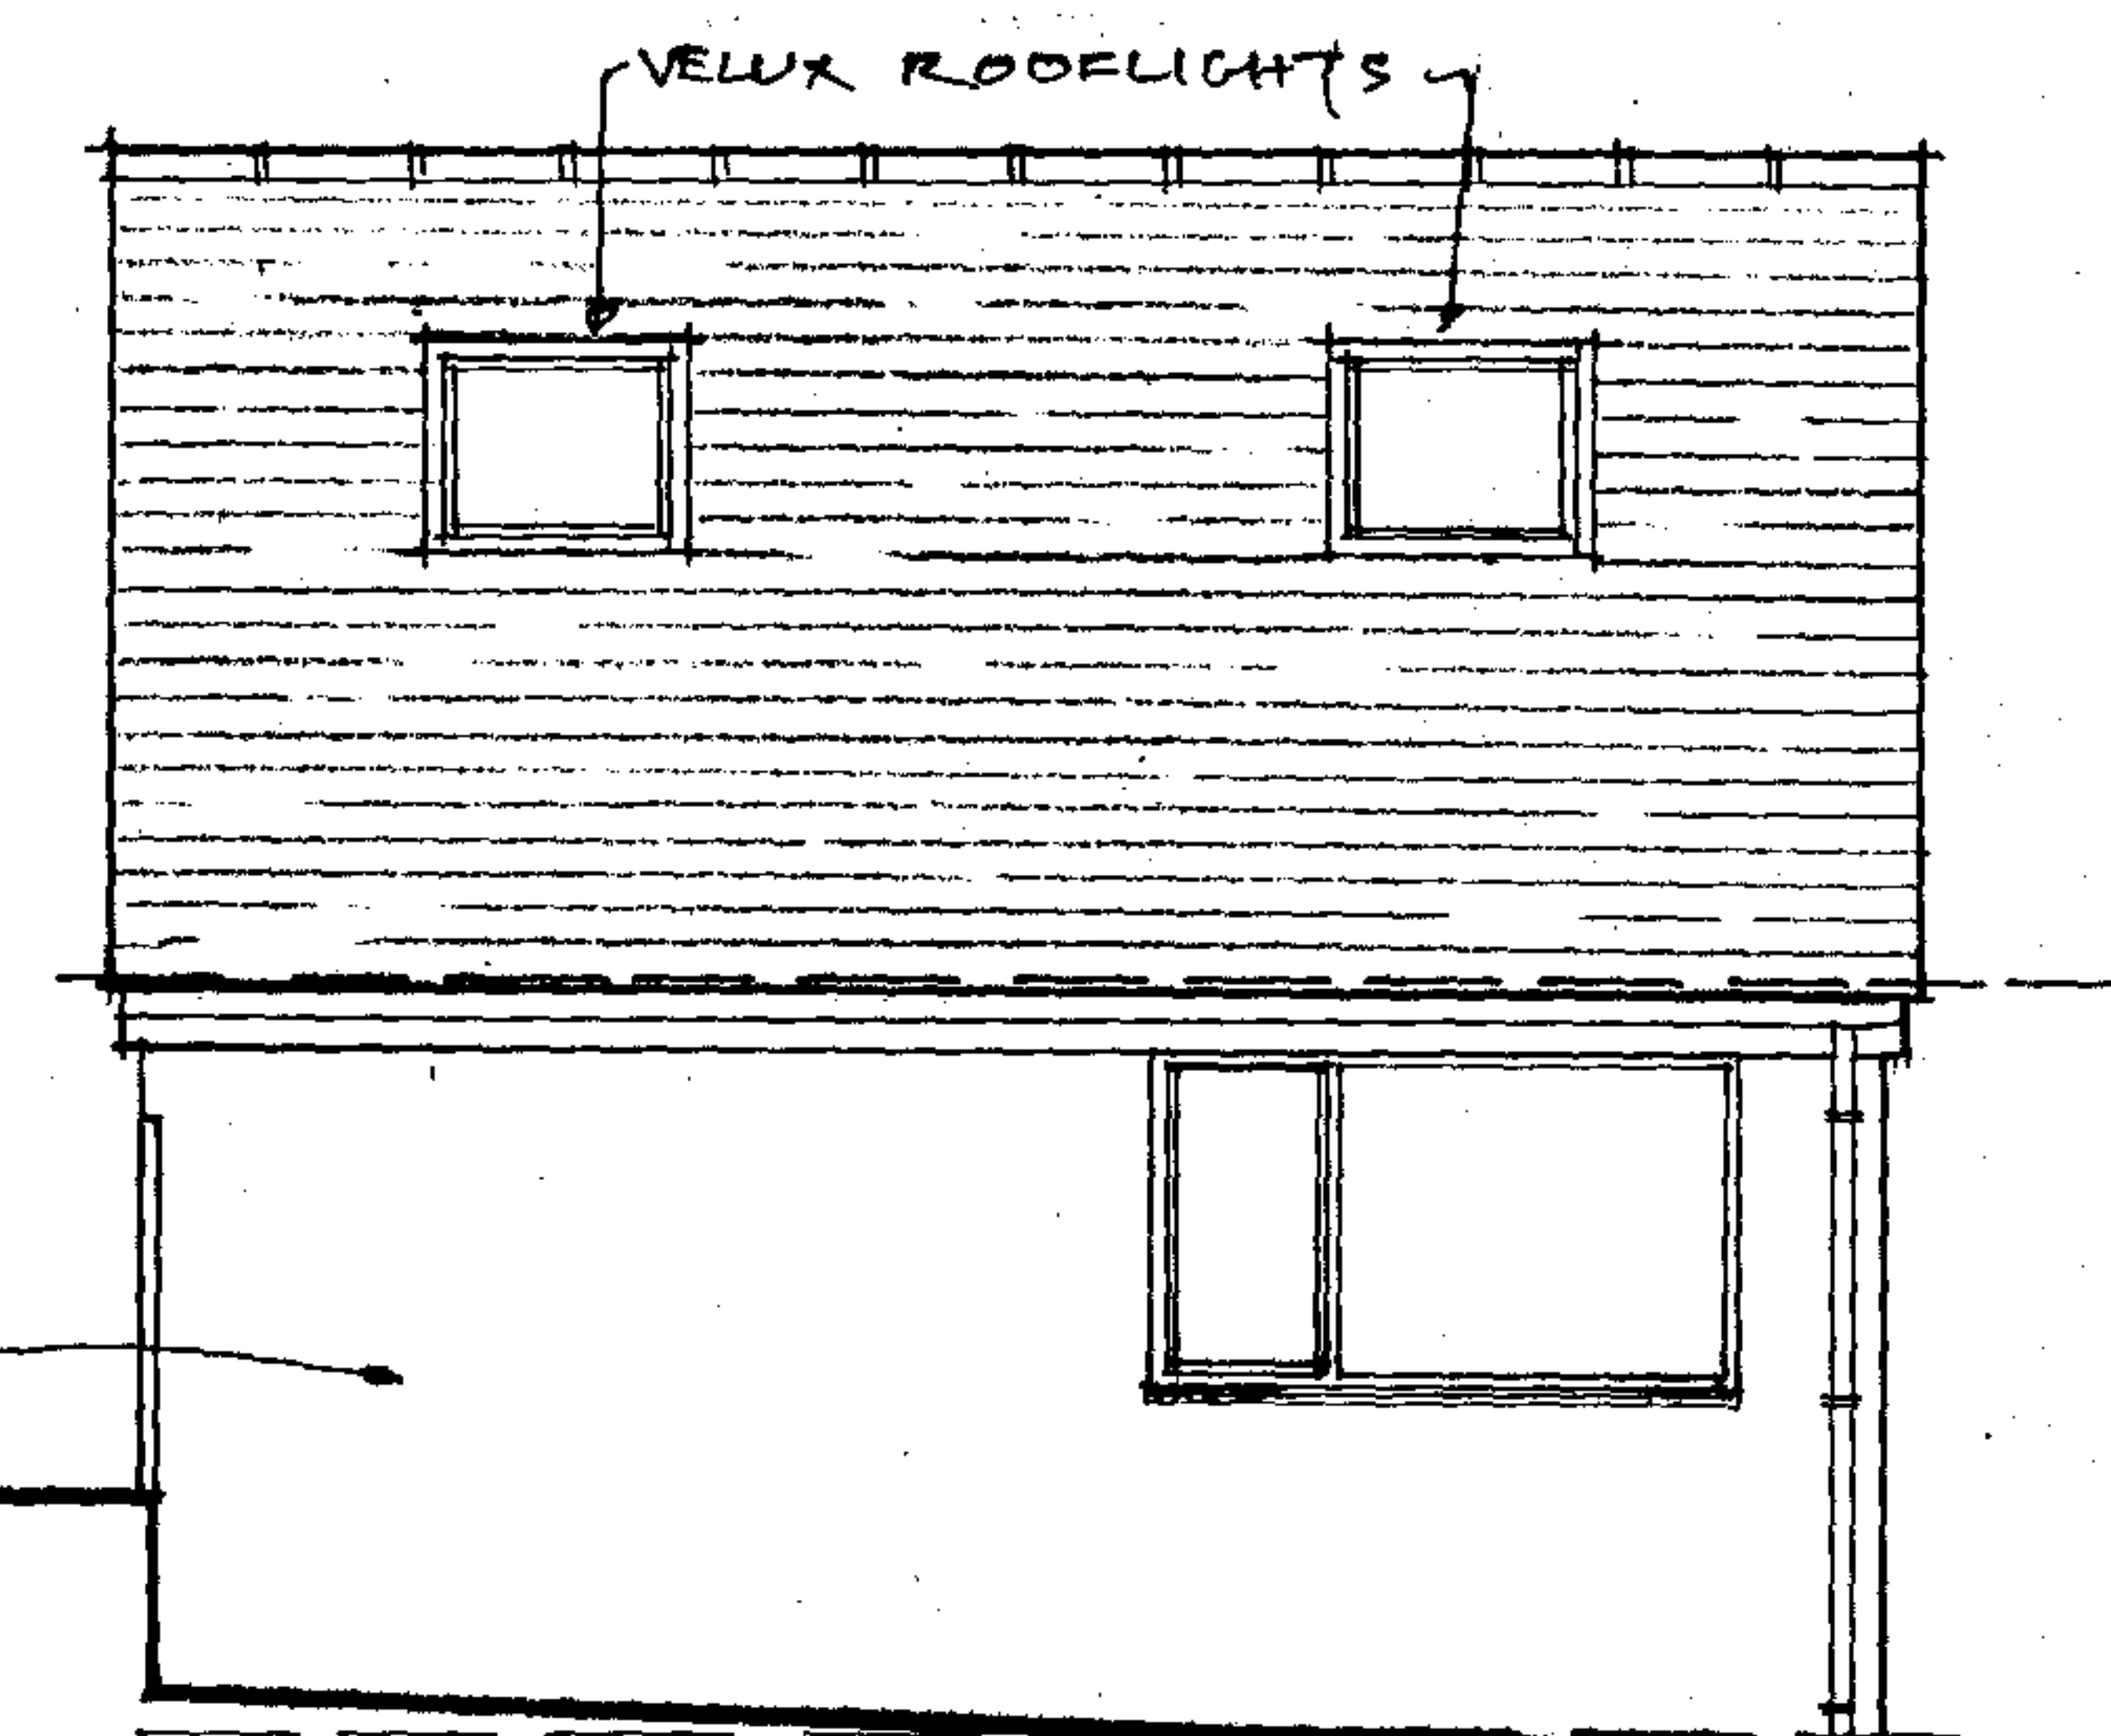


rear elevation - south

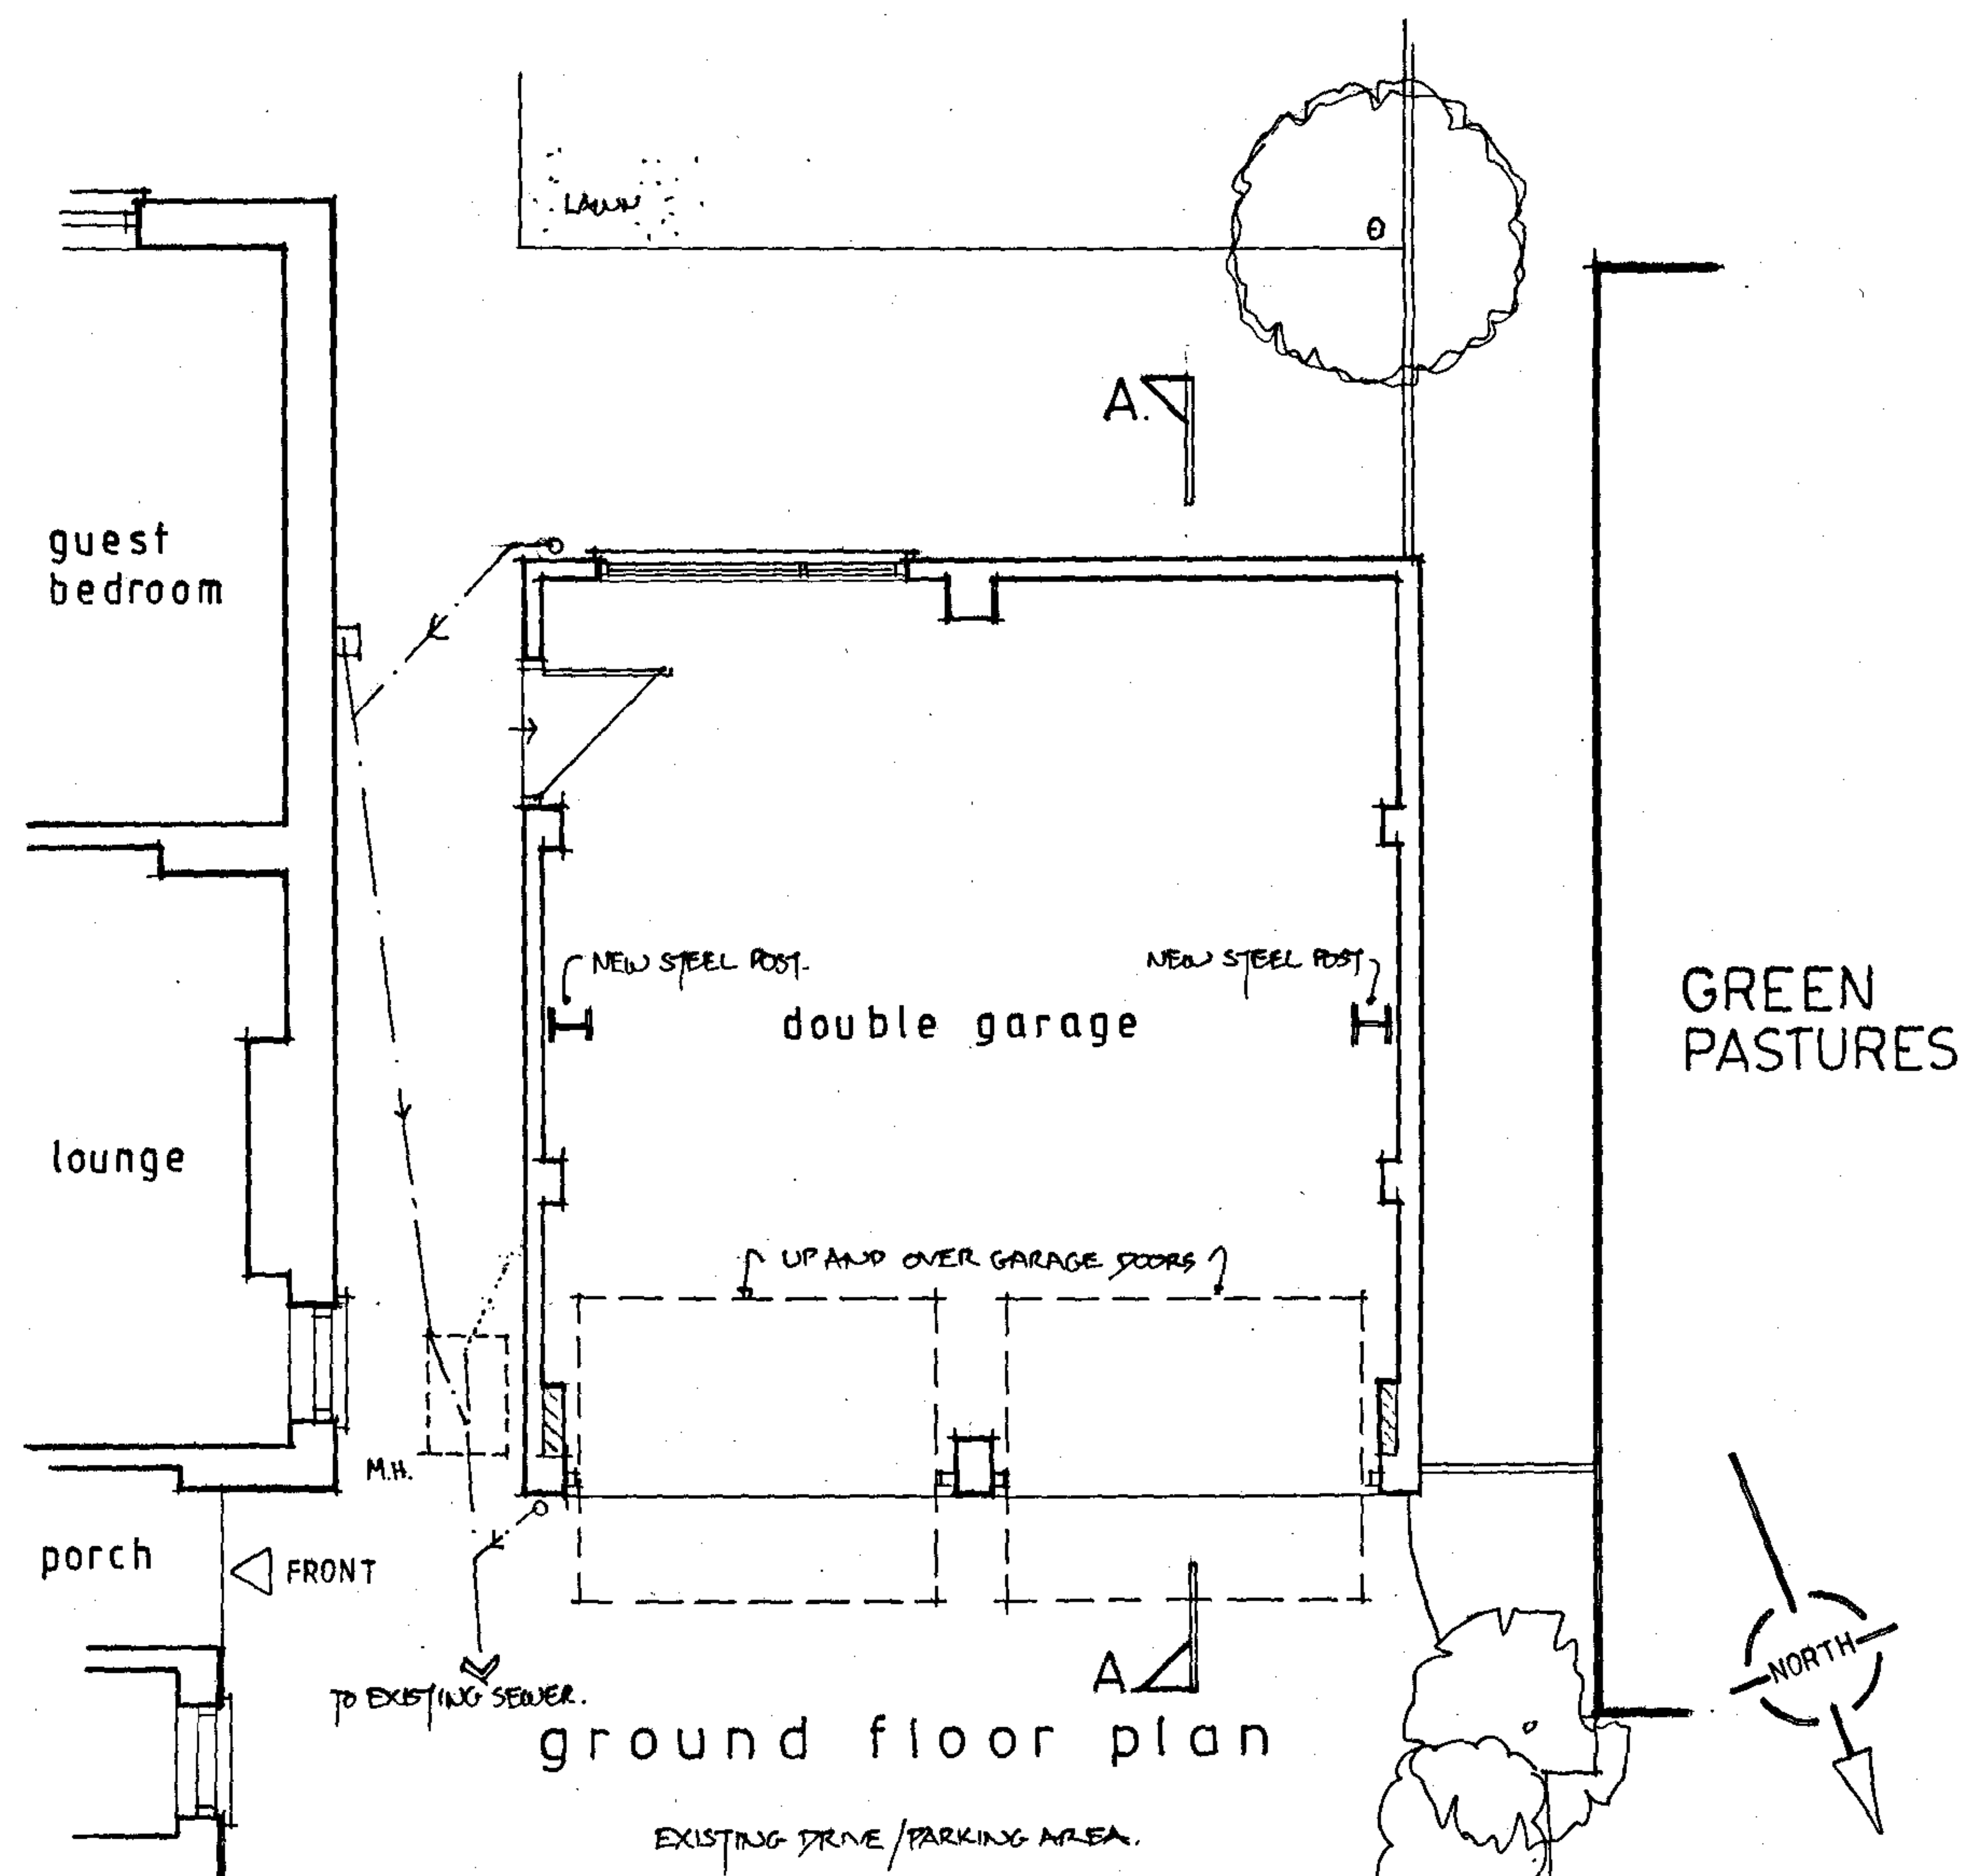


ground floor plan

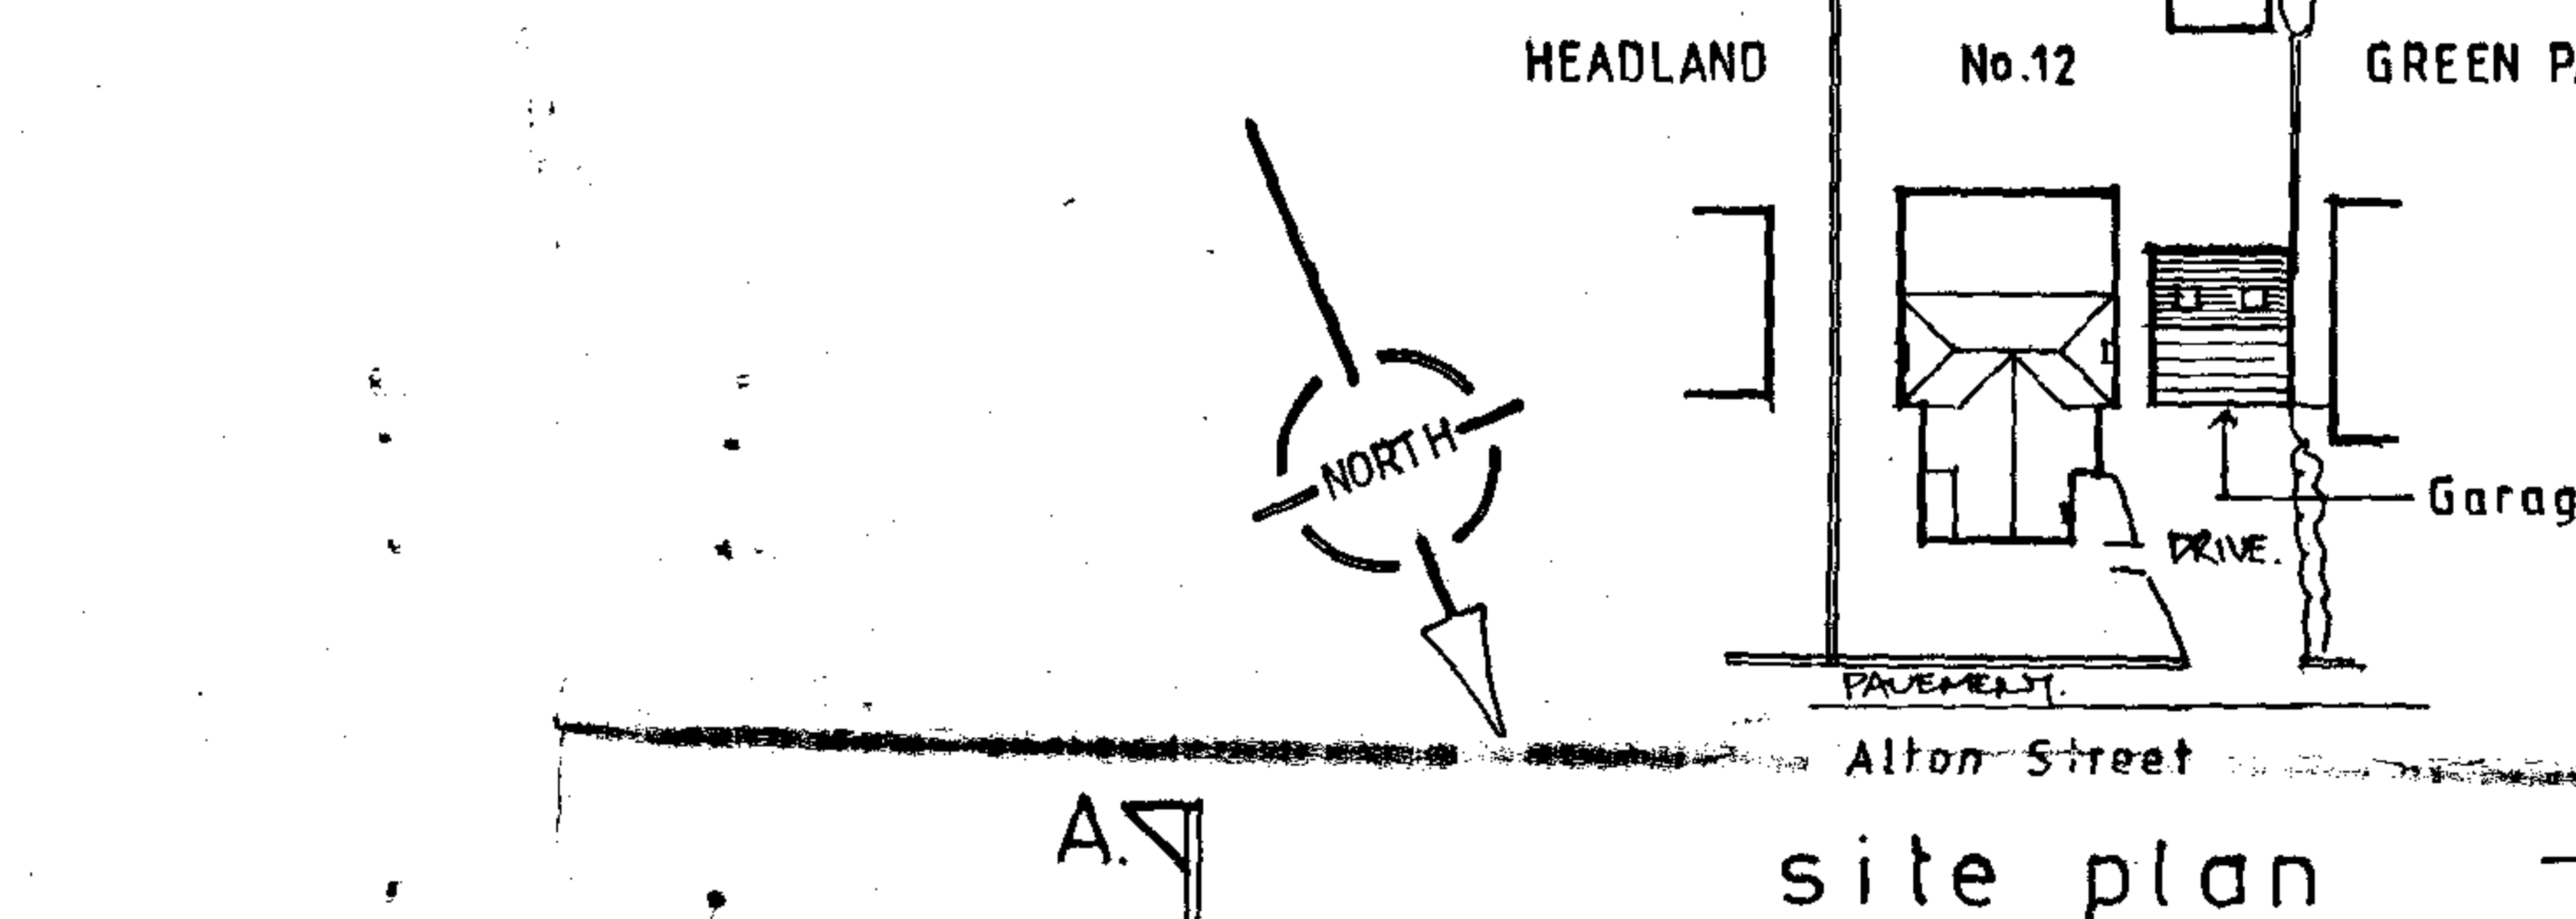


site plan

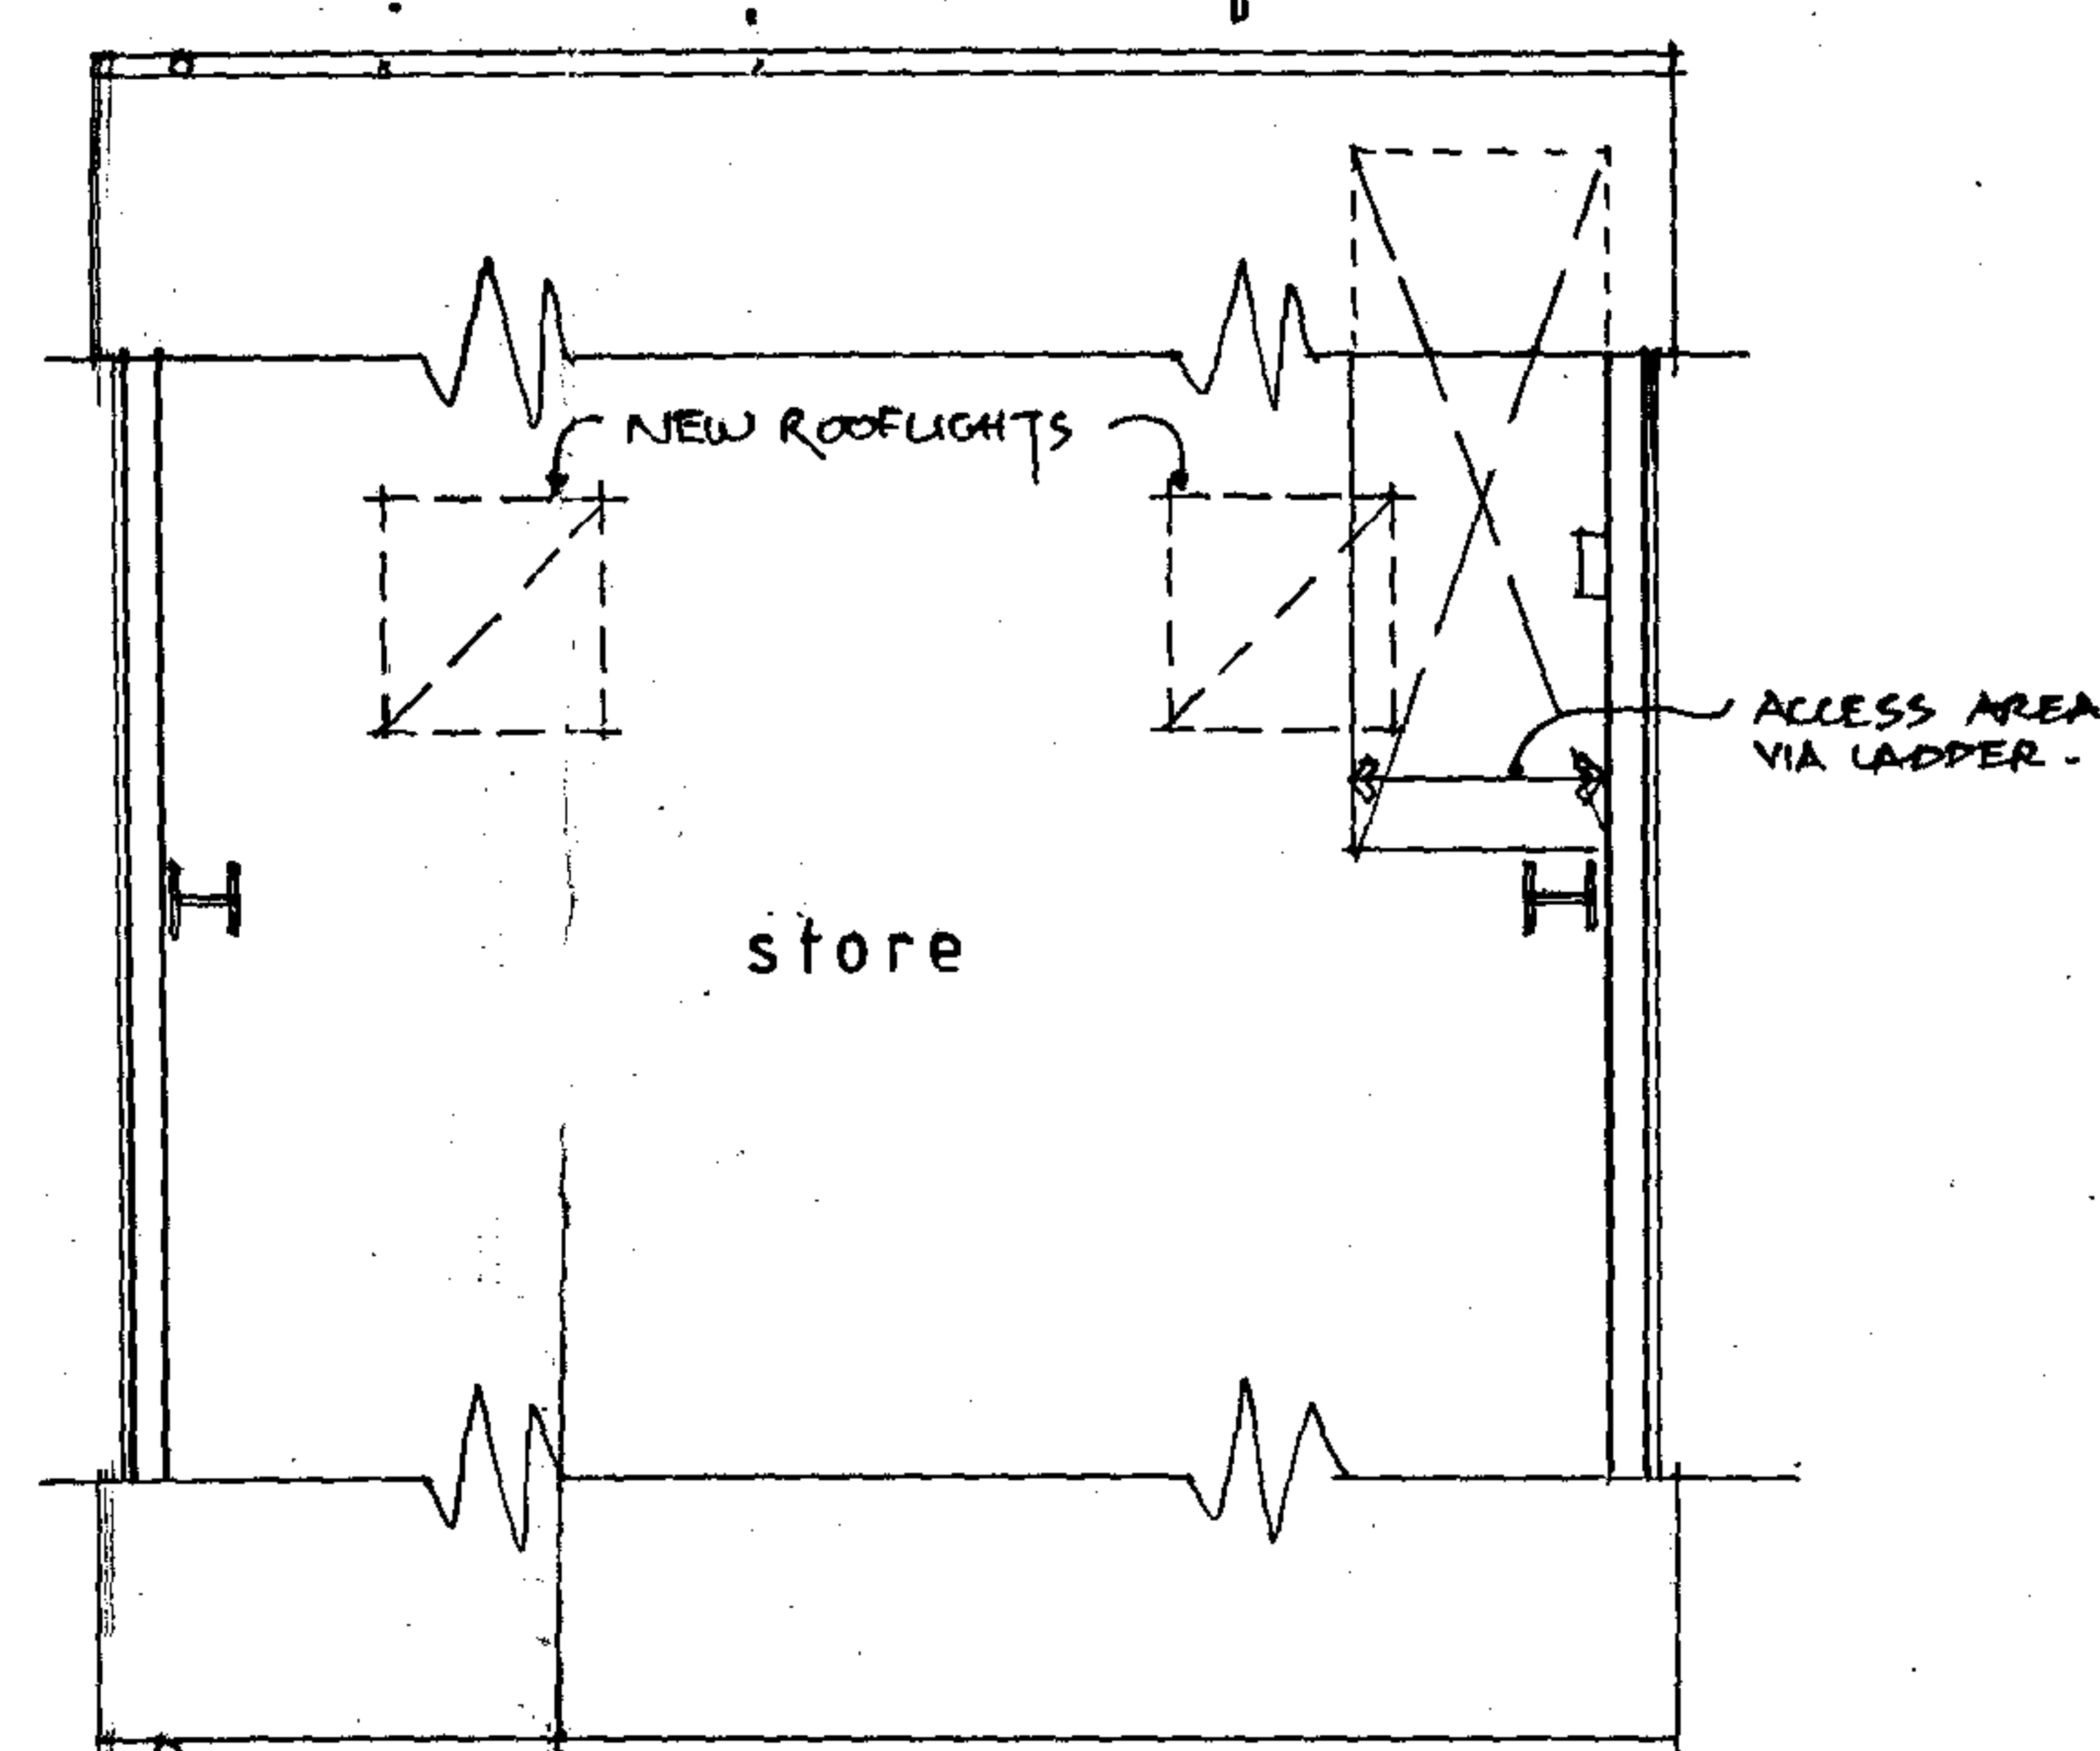

first floor plan

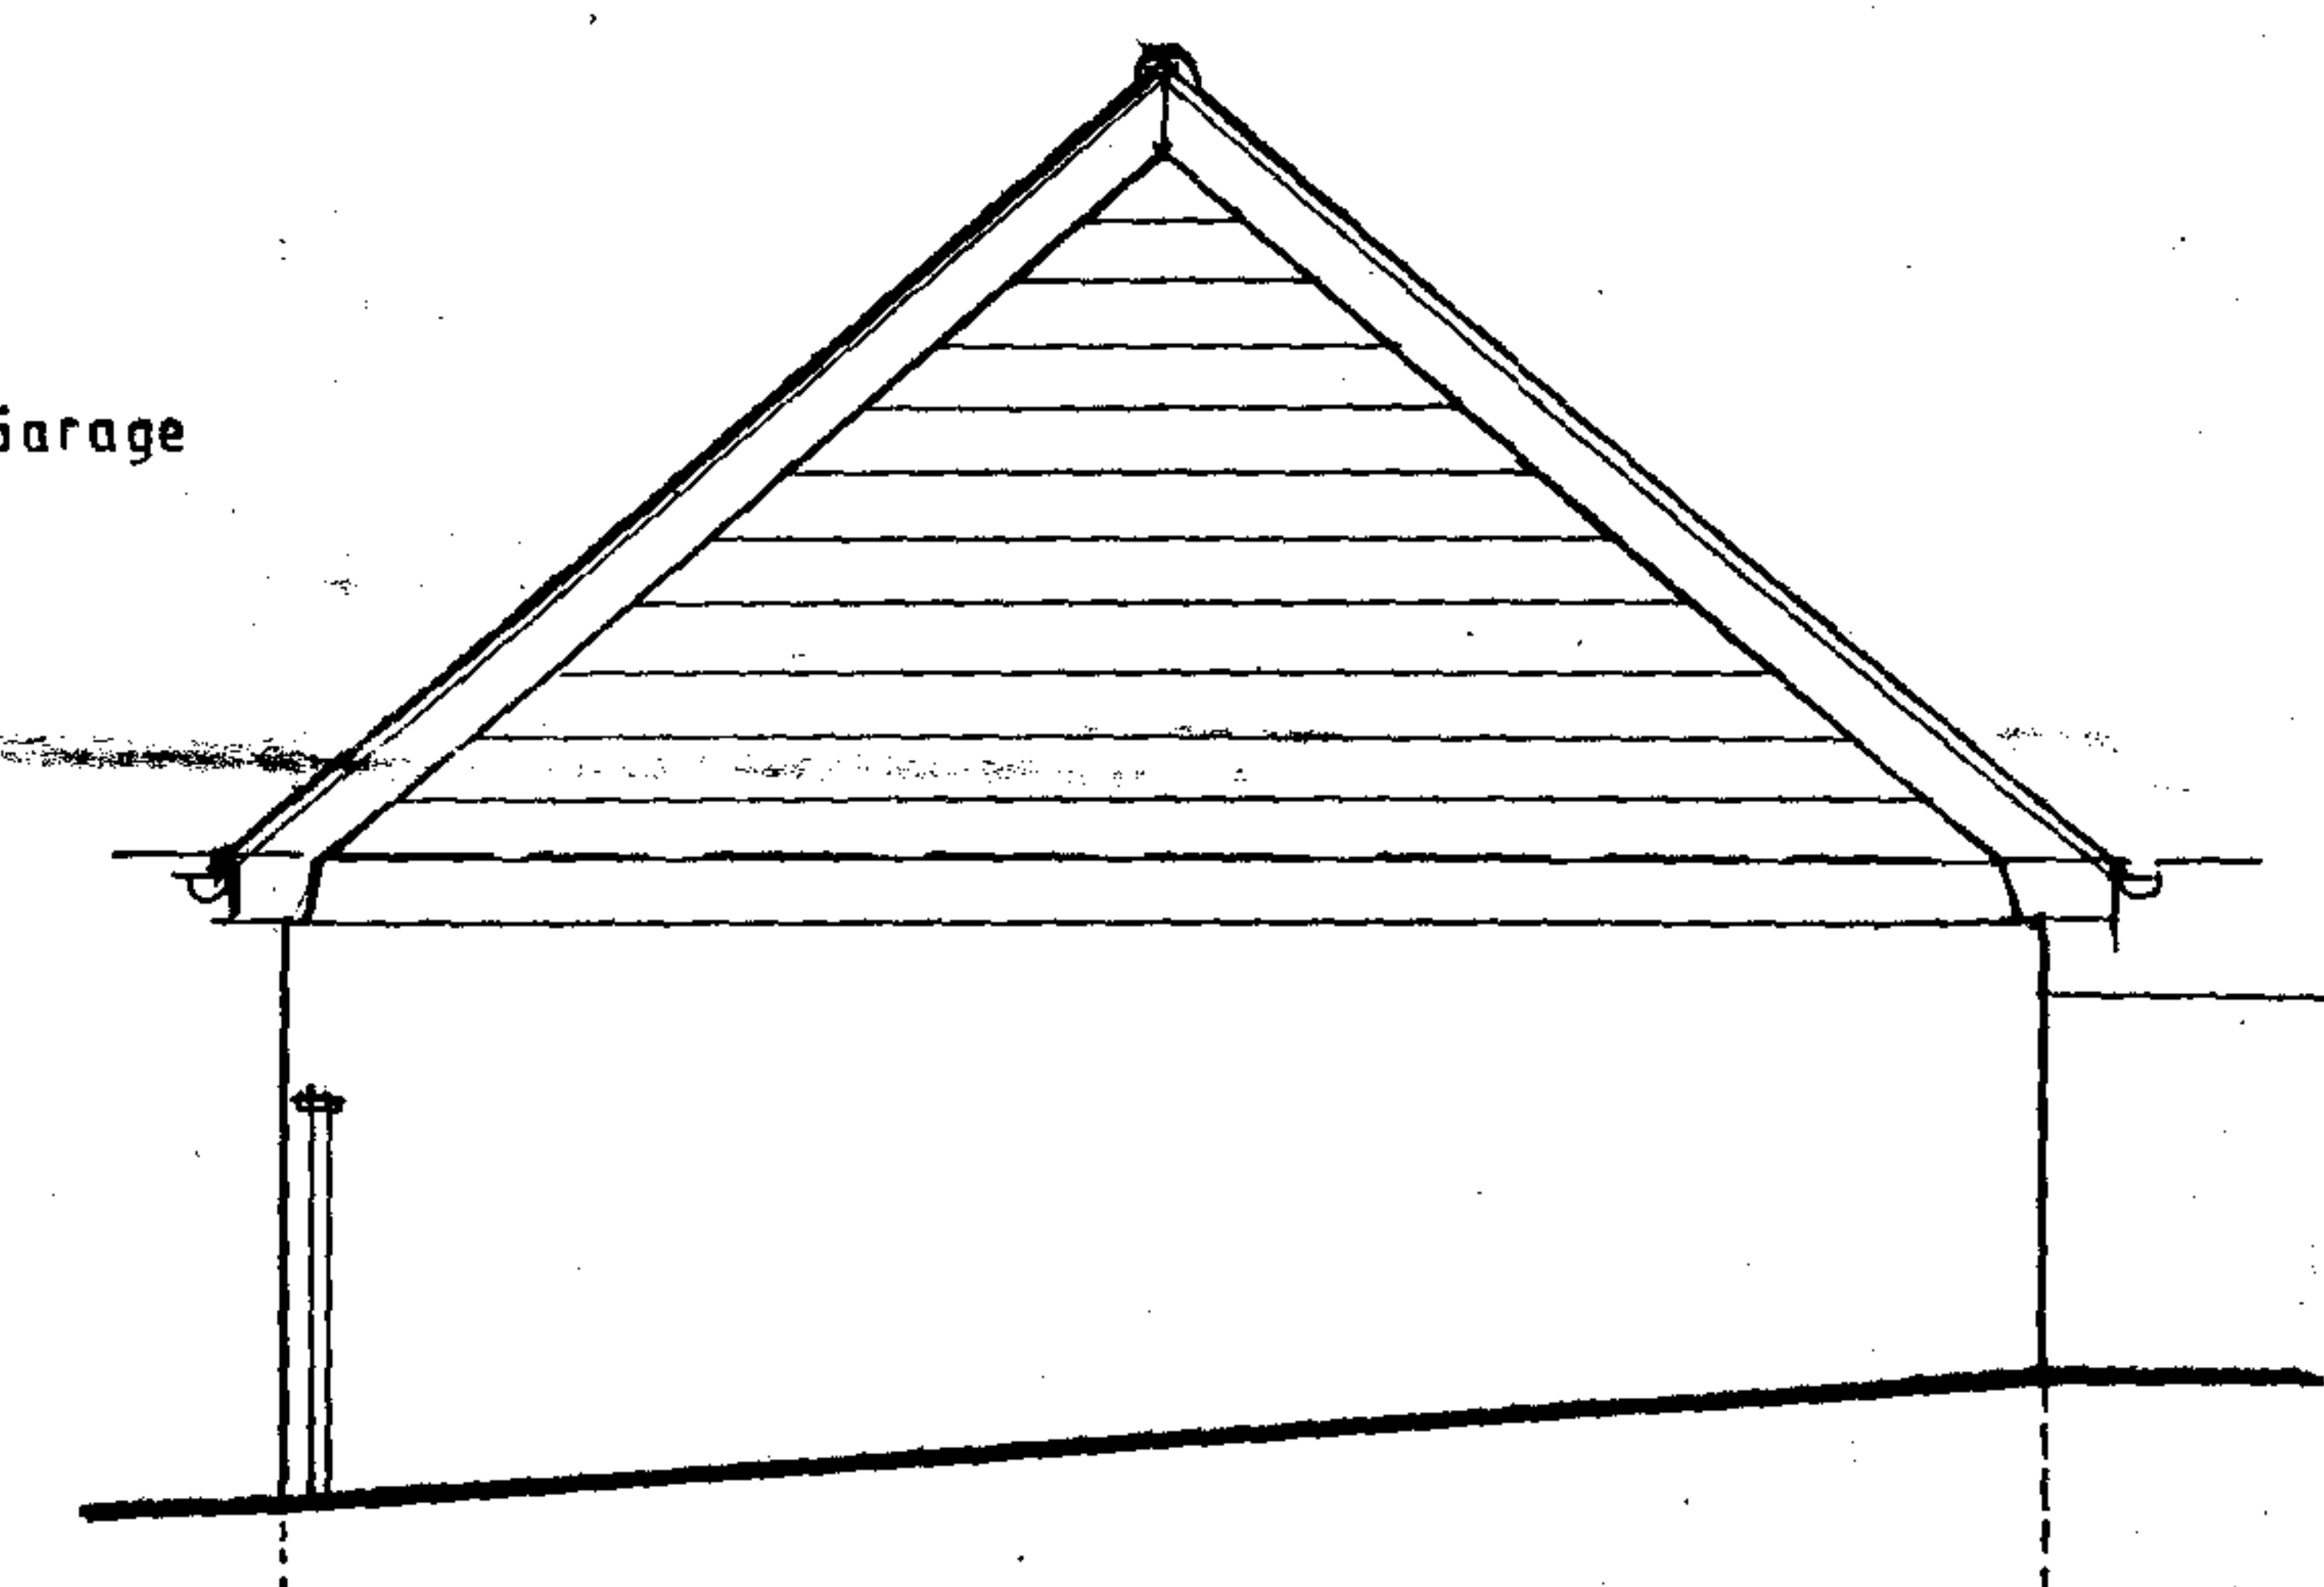

side elevation - west

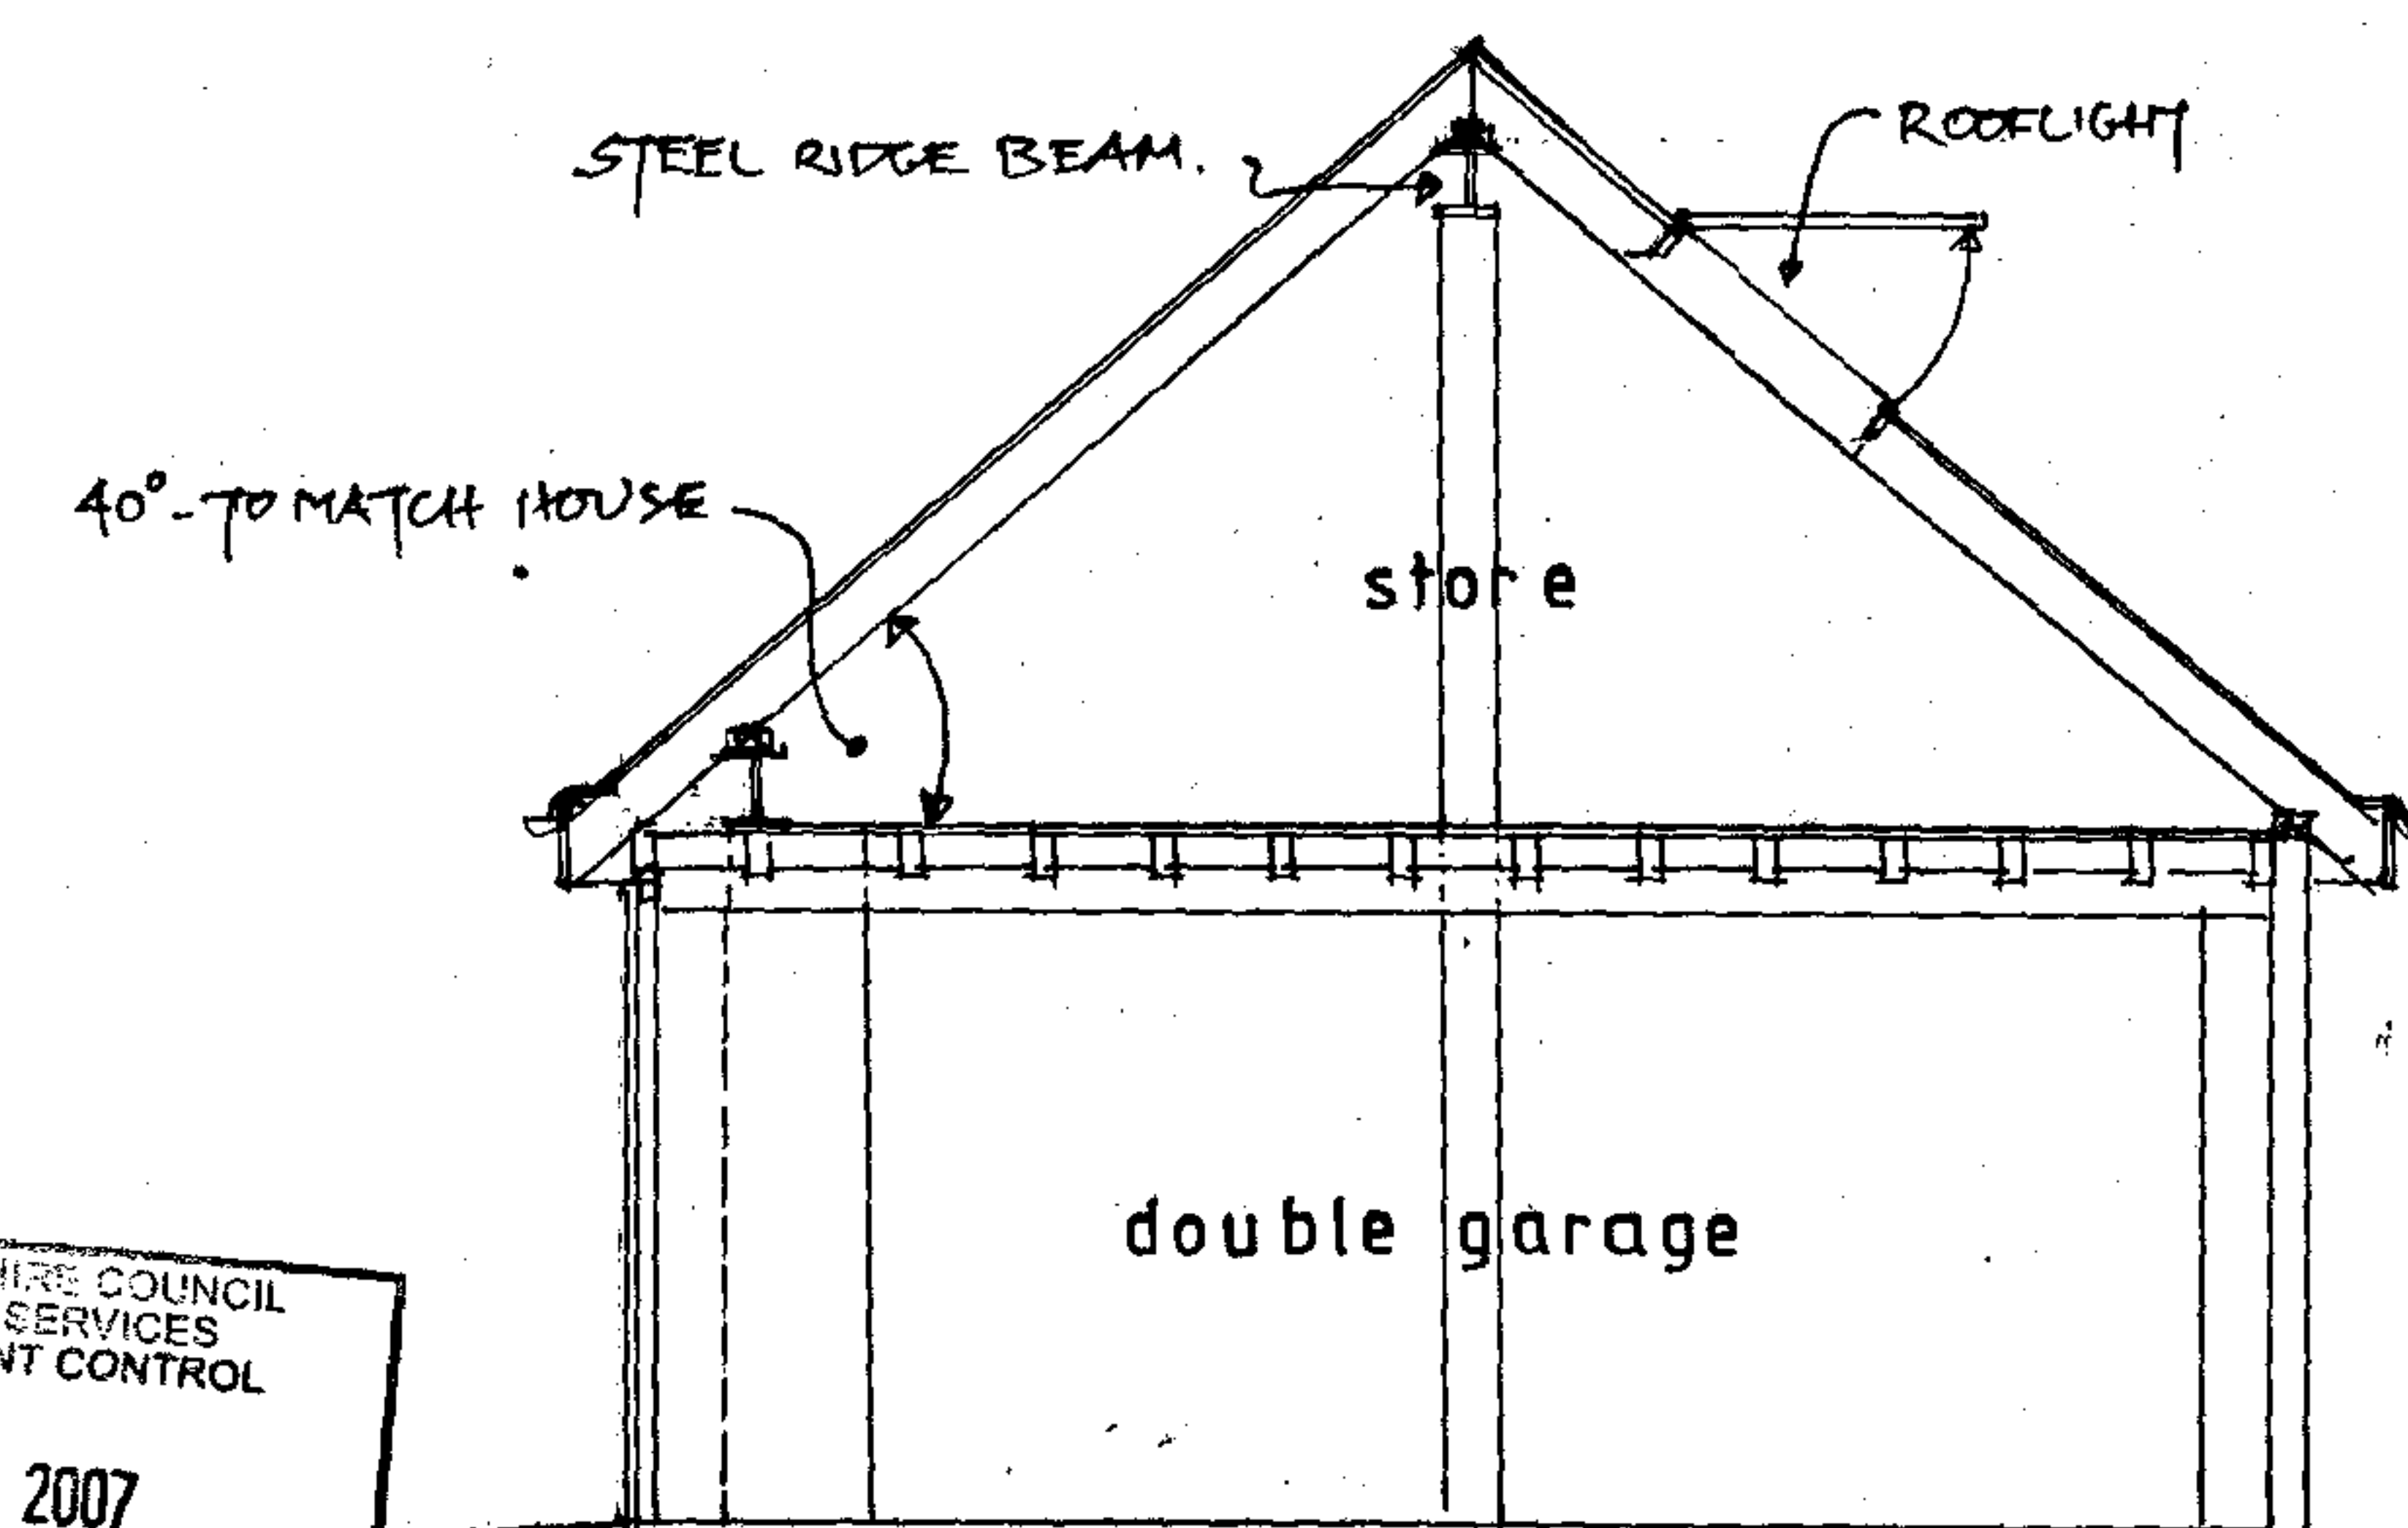

section A-A.

