






FIRST FLOOR PLAN

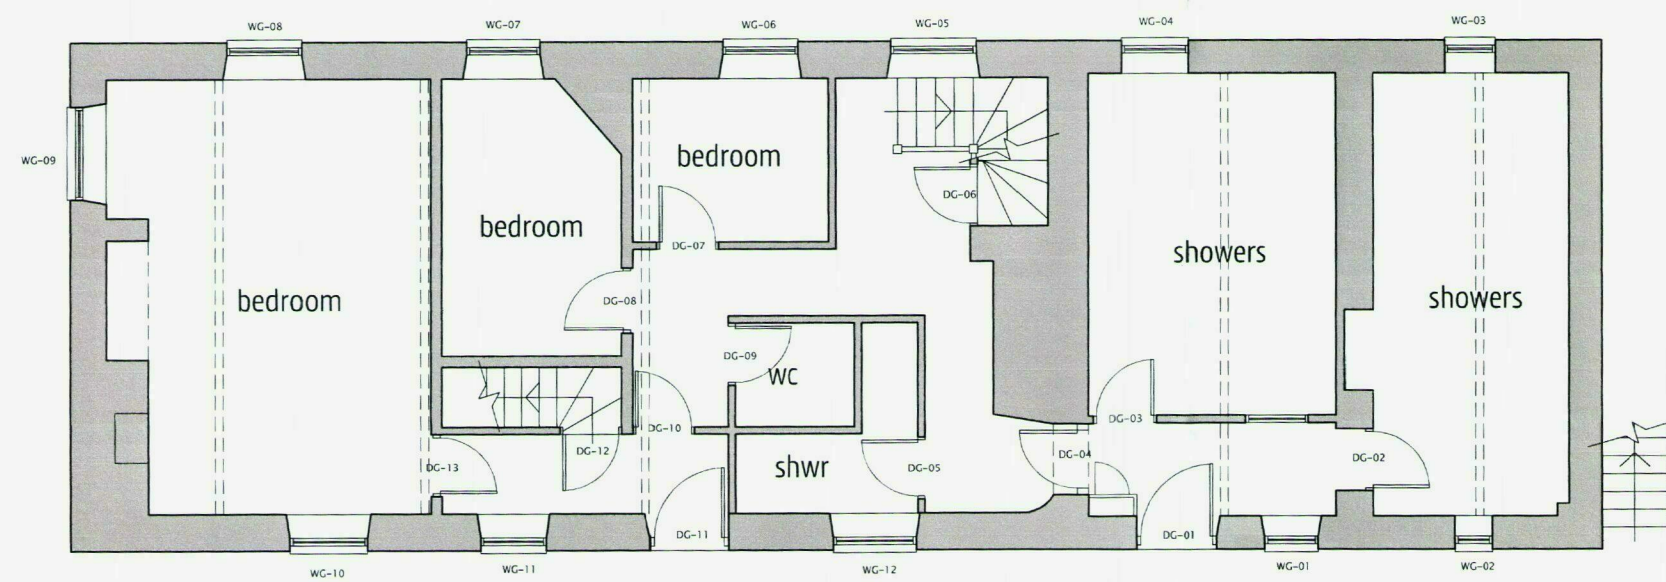

GROUND FLOOR PLAN

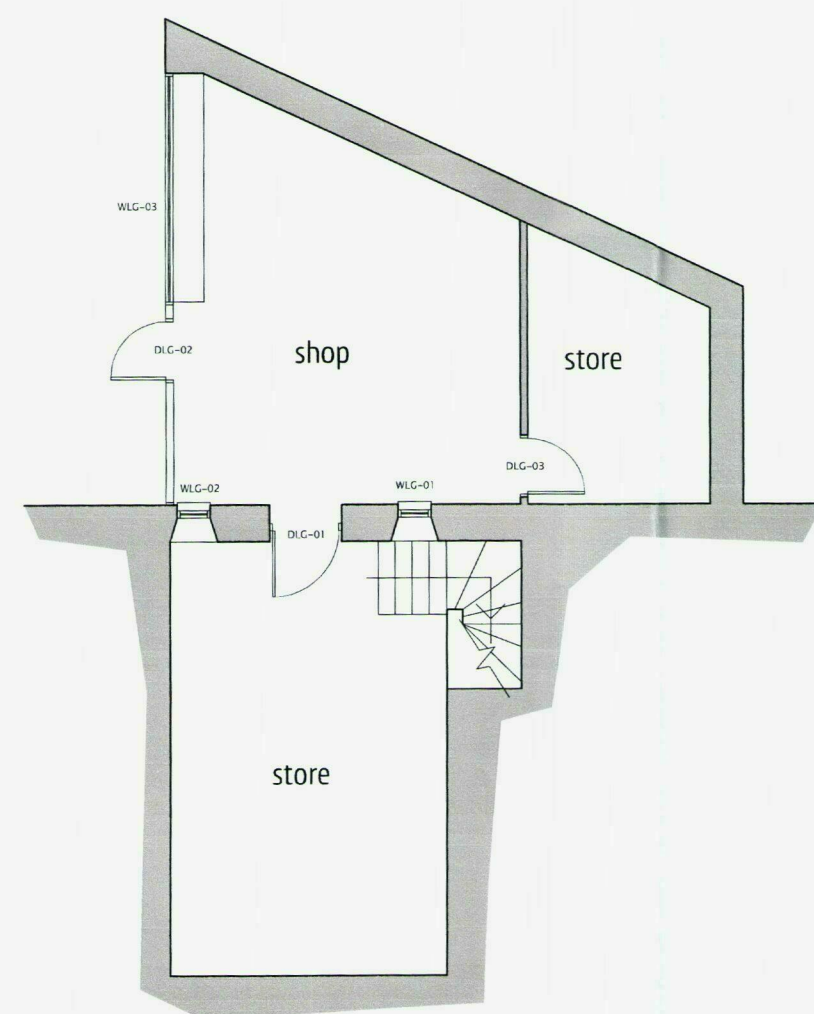

LOWER GROUND FLOOR PLAN

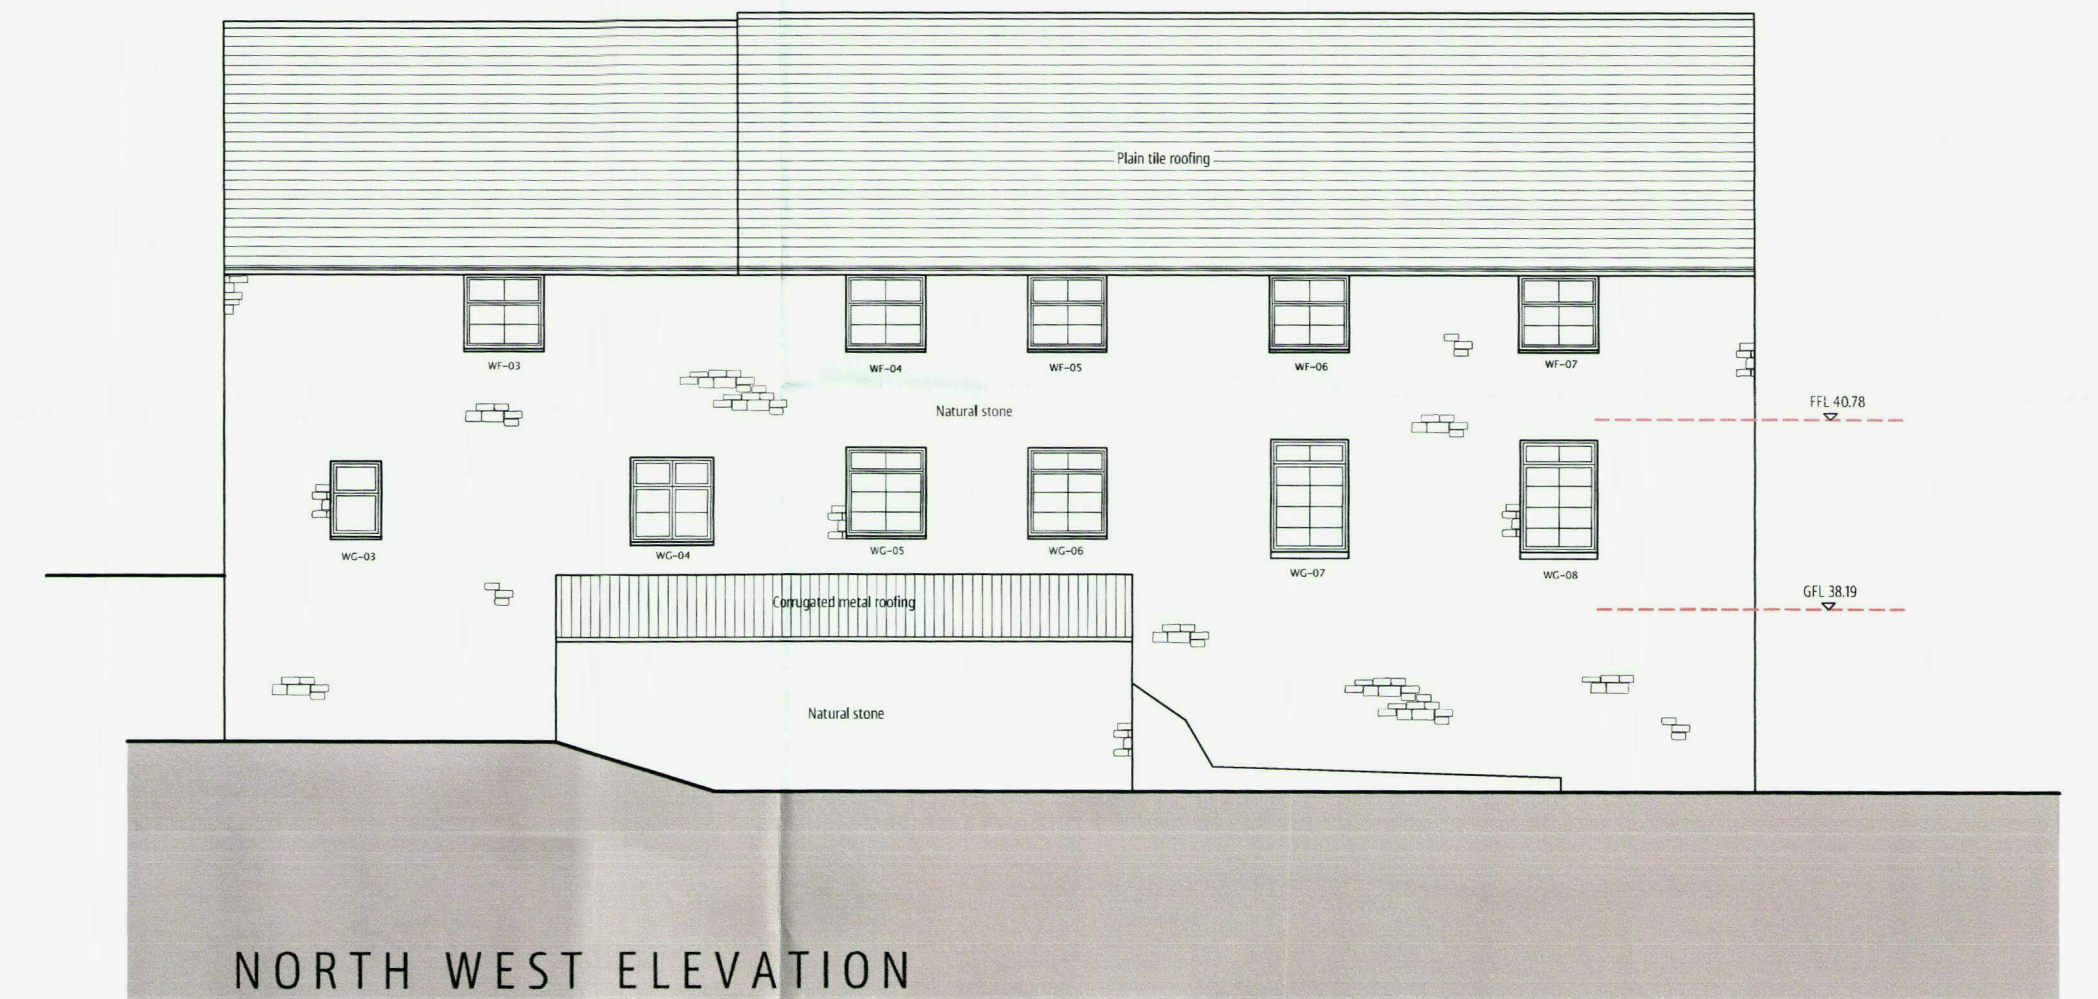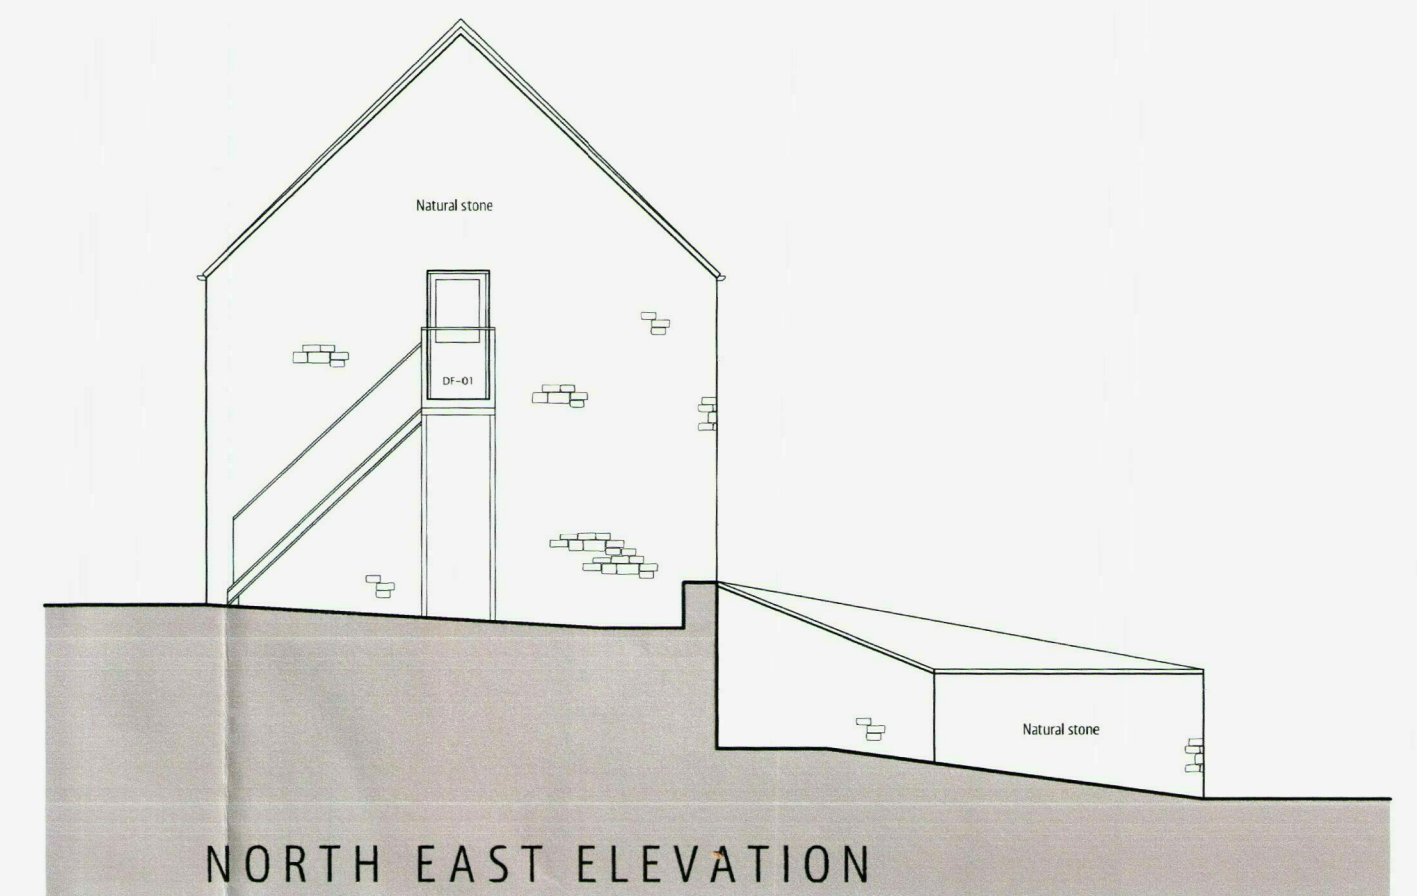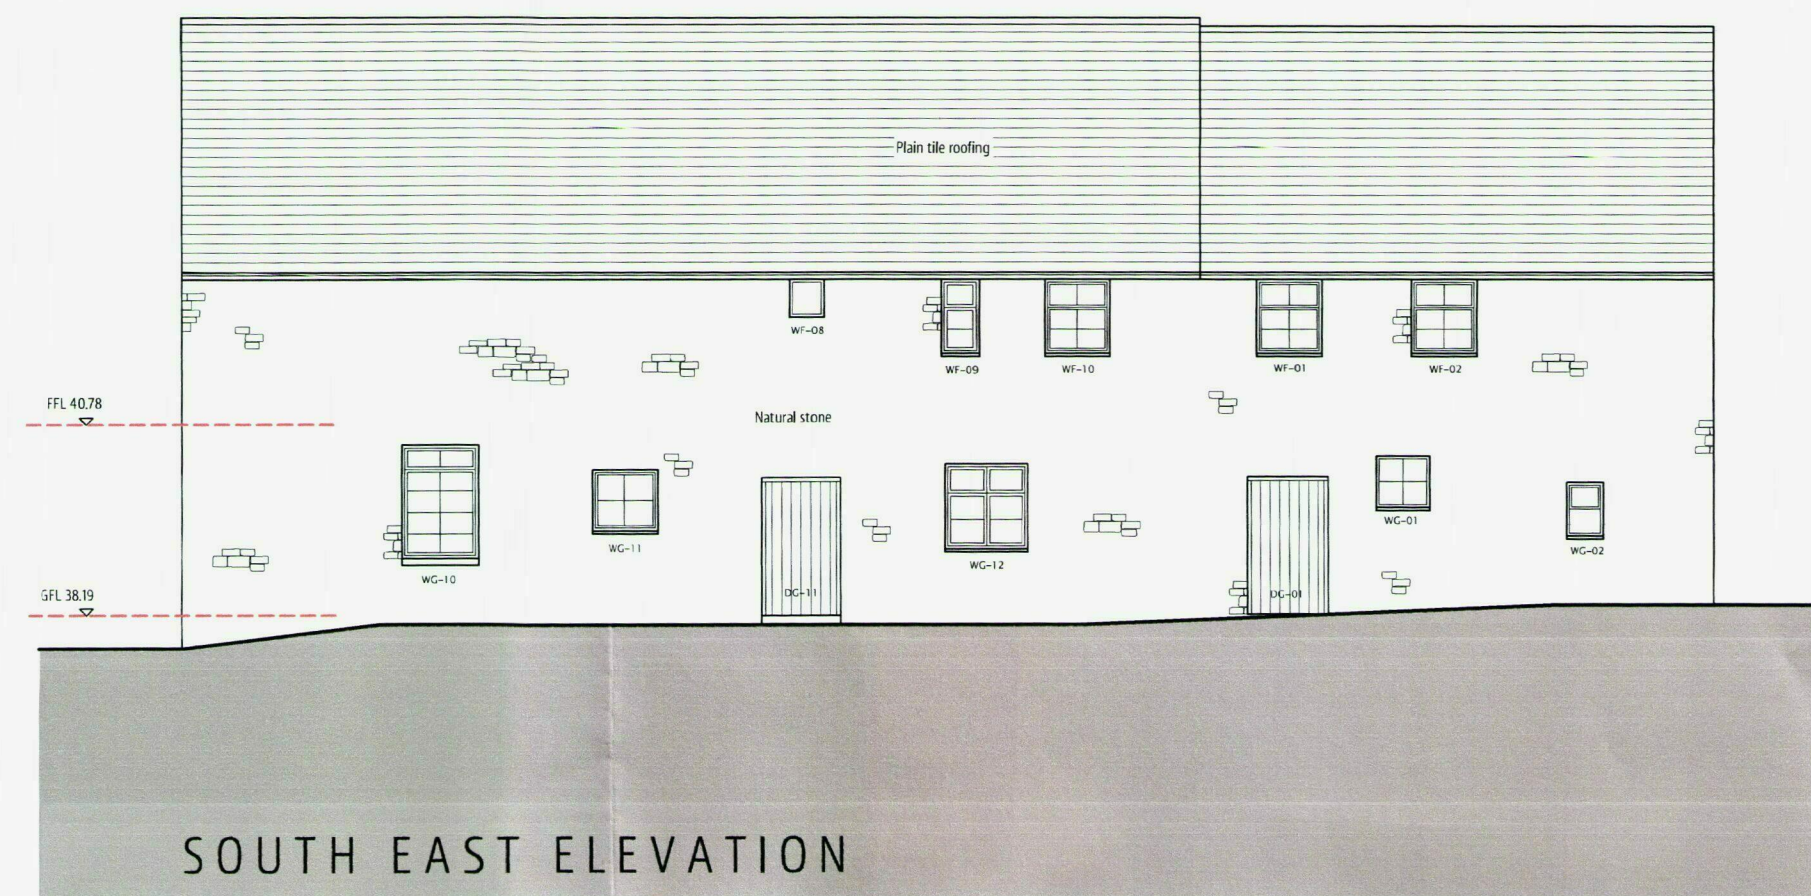

all dimensions must be checked on site and not scaled from this drawing for use in precise named location only drawing remains copyright of the author

revision notes

client  
PGL TRAVEL LTD  
project  
REDEVELOPMENT OF FARMHOUSE  
HOLE IN THE WALL, FOY, HFDS  
drawing no.  
EXISTING PLANS & ELEVATIONS

date  
24/03/2012


scale  
1:100

drawing no.

207-FH01

100 Chase Road  
Ross-on-Wye  
Herefordshire  
HR9 5JH

t. 07966 686297  
e. info@hdparchitecture.co.uk  
w. www.hdparchitecture.co.uk

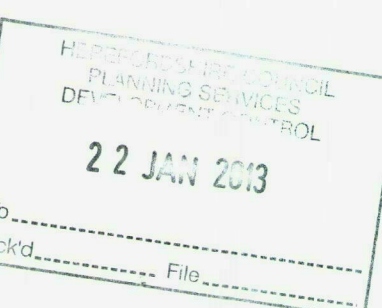

**HDP**  
HEREFORDSHIRE DESIGN PARTNERSHIP