

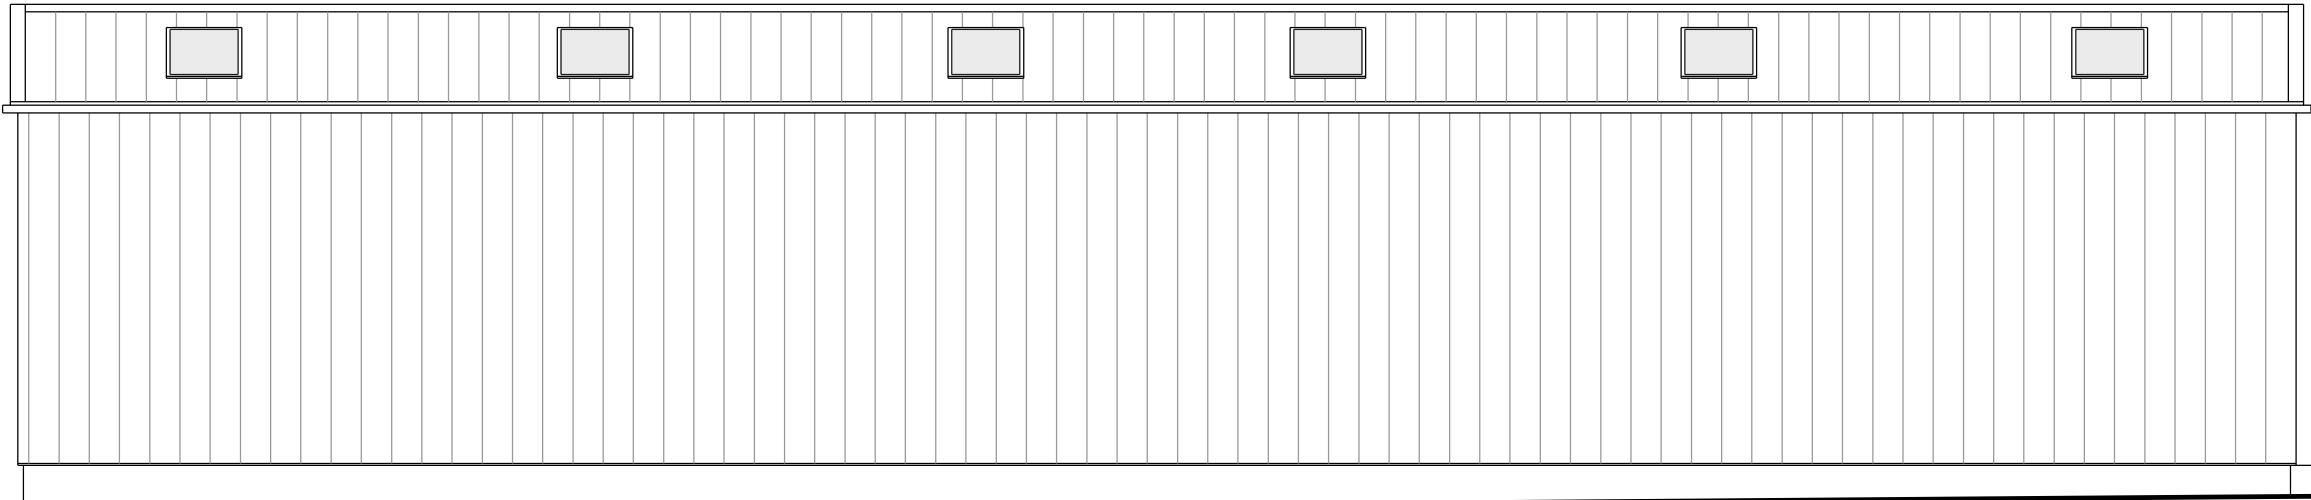



DO NOT SCALE OFF THIS DRAWING.
REPORT ALL DISCREPANCIES TO THE ARCHITECT IMMEDIATELY.
COPYRIGHT OF THIS DRAWING AND DESIGN IS VESTED IN THE
ARCHITECT, DO NOT COPY OR REPRODUCE WITHOUT WRITTEN
CONSENT.

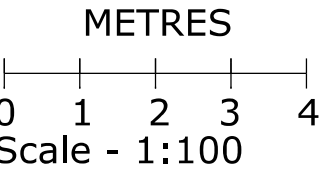

SOUTH-WEST ELEVATION

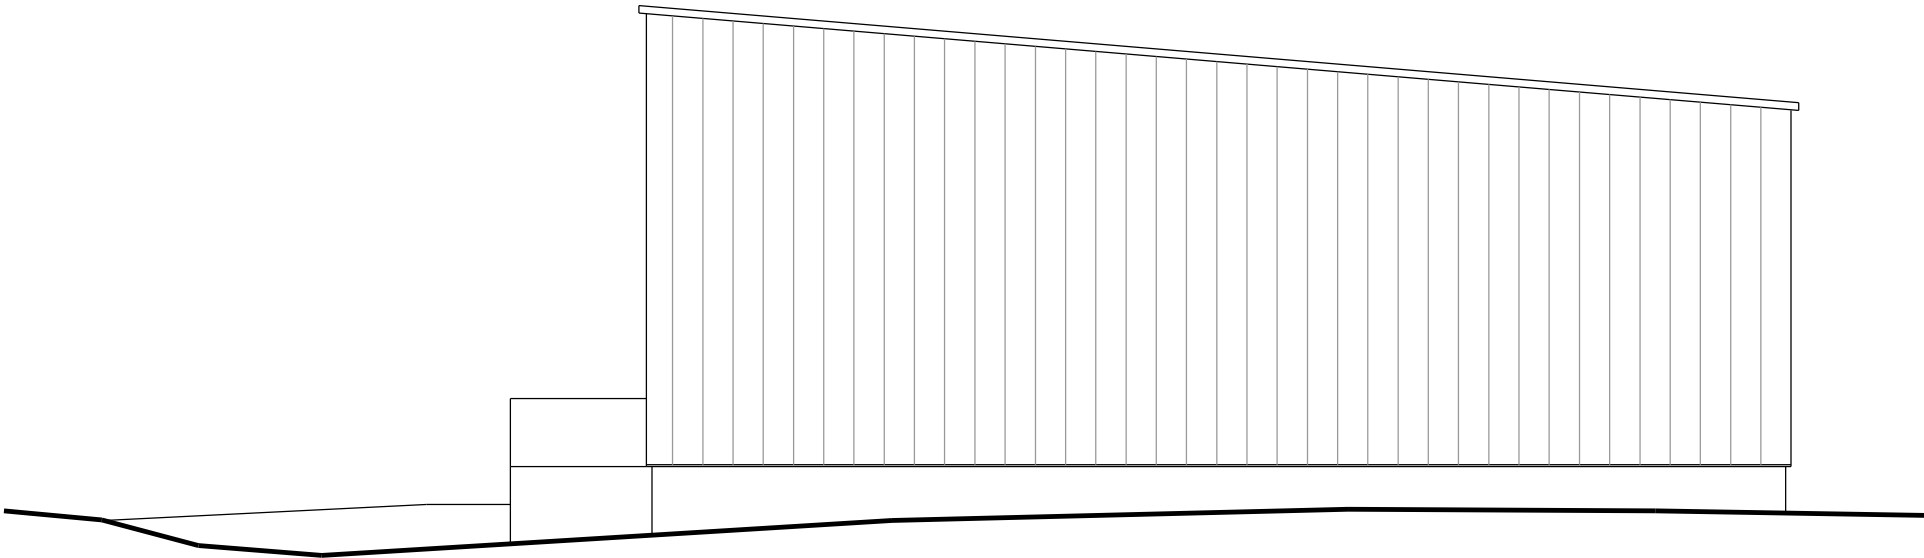

NORTH-WEST ELEVATION

	
PROJECT TITLE	NEW BUILDING PEARSON BUSINESS PARK COLDNOSE ROAD HEREFORD HR2 6JL
DRAWING TITLE	ELEVATIONS AS PROPOSED 2
DRAWING NO	232-04
SCALE	1:100 @ A3
DATE	SEPTEMBER 2023