



Ground Floor Plan  
1 : 100

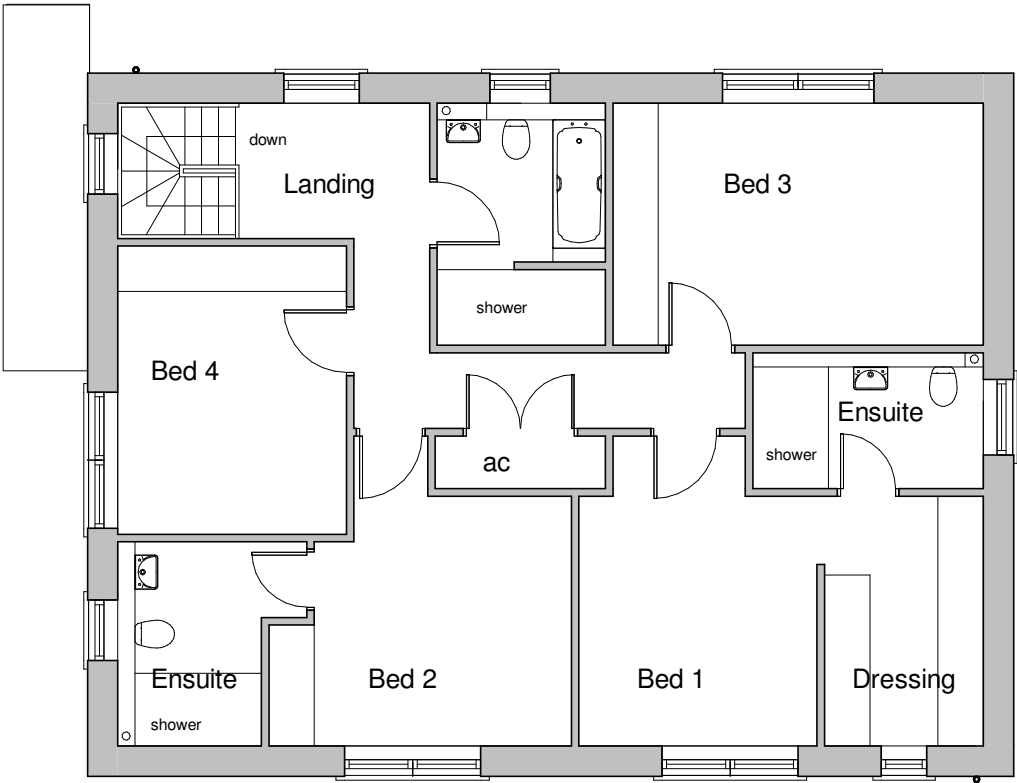

First Floor Plan  
1 : 100

REVISIONS NOTES. Pembroke Design Ltd 2021		DATE	REV
Drwn Plot 04 Floor Plans			
Project Proposed Residential Development, Buckcastle Hill, Herefordshire			
Client Butlerwall Homes			
PEMBROKE DESIGN L I M I T E D			
● HAVERFORDWEST 5/7 PICTON PLACE SA61 2LE TEL: 01437 764135 FAX: 01437 764471 hwest@pembrokedesign.co.uk	○ PEMBROKE DOCK 16 MEYRICK STREET SA72 6UT TEL: 01646 683439 FAX: 01646 681563 pdock@pembrokedesign.co.uk	○ CARMARTHEN 26 SPILMAN STREET SA31 1LO TEL: 01267 233612 FAX: 01267 233471 carm@pembrokedesign.co.uk	CHARTERED ARCHITECTS BUILDING SURVEYORS QUANTITY SURVEYORS C D M C O O R D I N A T O R S
Designed JMT	Scale 1 : 100	Original Size A3	Job No 9259
Drawn SCD	Date Mar '21	Checked by JMT	Drwg No Rev P04 01




Front Elevation  
1 : 100



Side Elevation 1  
1 : 100



Side Elevation 2  
1 : 100

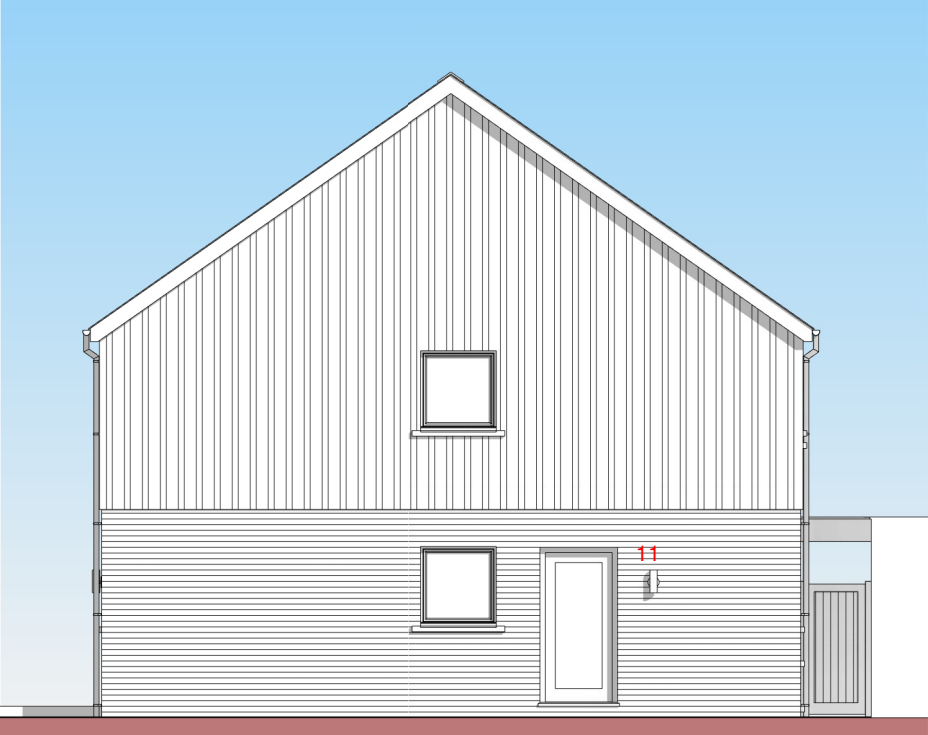

Rear Elevation  
1 : 100

- FINISHES.
1. Slate roofs.
  2. Upvc rwg's, fascias, barges and soffits.
  3. White render (self coloured) walls.
  4. Facing Brick plinths / walls.
  5. Varied width vertical timber cladding / Marley Eternit Cedral Click cladding.
  6. Upvc windows / rear doors.
  7. Composite front doors.
  8. Timber cladding to walls / soffits of entrance porches.
  9. Upvc / aluminium fascias to entrance canopies.
  10. Grey membrane roof covering to canopies.
  11. Black, grey or metallic downlight, controlled by PIR detector with photo cell and adjustable timer. Light to be directed downwards with no upward light spill. Mounting height 1500mm above ground level. Note, downlighter PIR detector controlled soffit lights to front entrance canopies.

REVISIONS NOTES.  
© Pembroke Design Ltd 2021

DATE REV

Drwn  
Plot 04 Elevations

Project  
Proposed Residential Development,  
Buckcastle Hill, Herefordshire

Client  
Butlerwall Homes

PEMBROKE DESIGN  
L I M I T E D



● HAVERFORDWEST 5/7 PICTON PLACE SA61 2LE TEL: 01437 764135 FAX: 01437 764471 hwest@pembrokedesign.co.uk  
○ PEMBROKE DOCK 16 MEYRICK STREET SA72 6UT TEL: 01646 683439 FAX: 01646 681563 pdock@pembrokedesign.co.uk  
○ CARMARTHEN 26 SPILMAN STREET SA31 1LO TEL: 01267 233612 FAX: 01267 233471 corm@pembrokedesign.co.uk

CHARTERED  
ARCHITECTS  
BUILDING  
SURVEYORS  
QUANTITY  
SURVEYORS  
CDM  
COORDINATORS


Designed JMT	Scale 1 : 100	Original Size A3	Job No 9259
Drawn SCD	Date Mar '21	Checked by JMT	Drwg No Rev P04 02



3D View 1



3D View 2

REVISIONS NOTES. Pembroke Design Ltd 2021			DATE	REV
Drwn Plot 04 3D Views				
Project Proposed Residential Development, Buckcastle Hill, Herefordshire				
Client Butlerwall Homes				
PEMBROKE DESIGN LIMITED				
<div><div>● HAVERFORDWEST 5/7 PICTON PLACE SA61 2LE TEL: 01437 764135 FAX: 01437 764471 hwesl@pembrokedesign.co.uk</div><div>○ PEMBROKE DOCK 16 MEYRICK STREET SA72 6UT TEL: 01646 683439 FAX: 01646 681563 pdock@pembrokedesign.co.uk</div><div>○ CARMARTHEN 26 SPILMAN STREET SA31 1LO TEL: 01267 233612 FAX: 01267 233471 carm@pembrokedesign.co.uk</div></div>			<div>CHARTERED ARCHITECTS BUILDING SURVEYORS QUANTITY SURVEYORS CDM COORDINATORS</div>	
Designed JMT	Scale	Original Size A3	Job No 9259	
Drawn SCD	Date Mar '21	Checked by JMT	Drwg No Rev P04 03	