


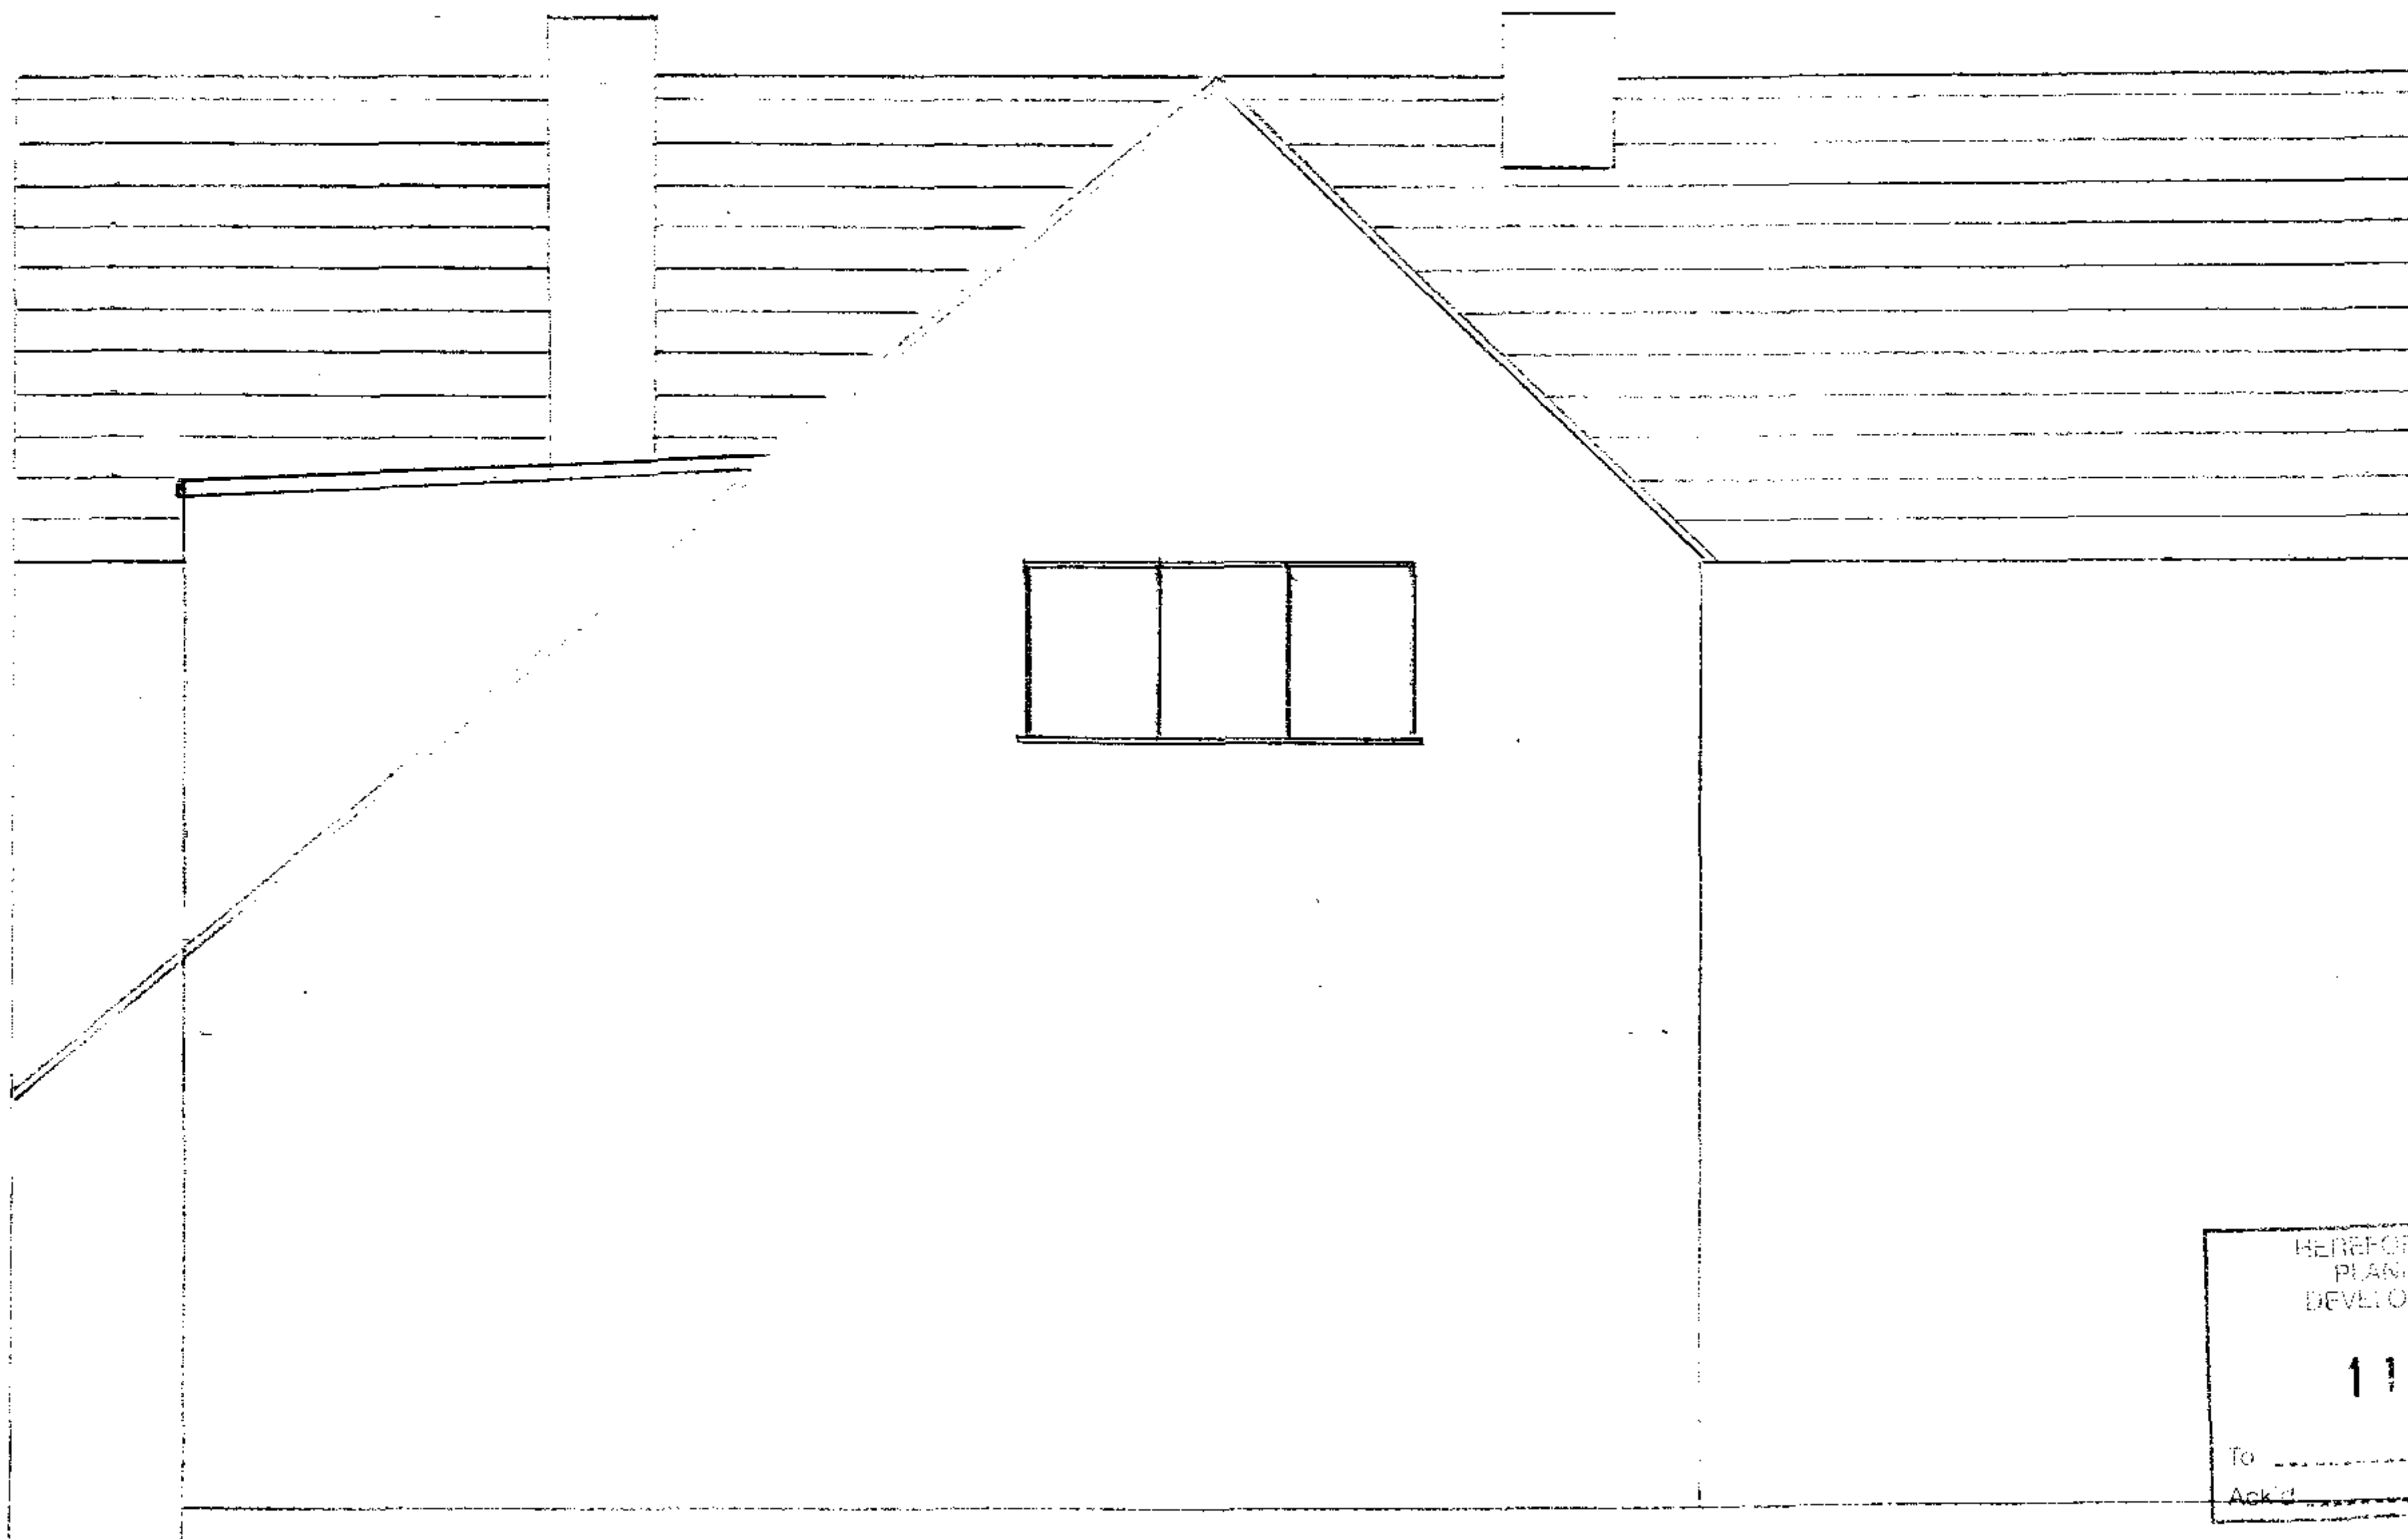

CW 08 / 2140 /

HEREFORDSHIRE COUNCIL PLANNING SERVICES DEVELOPMENT CONTROL	
11 AUG 2008	
To	_____
Ack'd	_____

Fern Cottage, Shelwich, Hereford, HR1 3AL. South elevation Scale 1:50