





Side Elevation

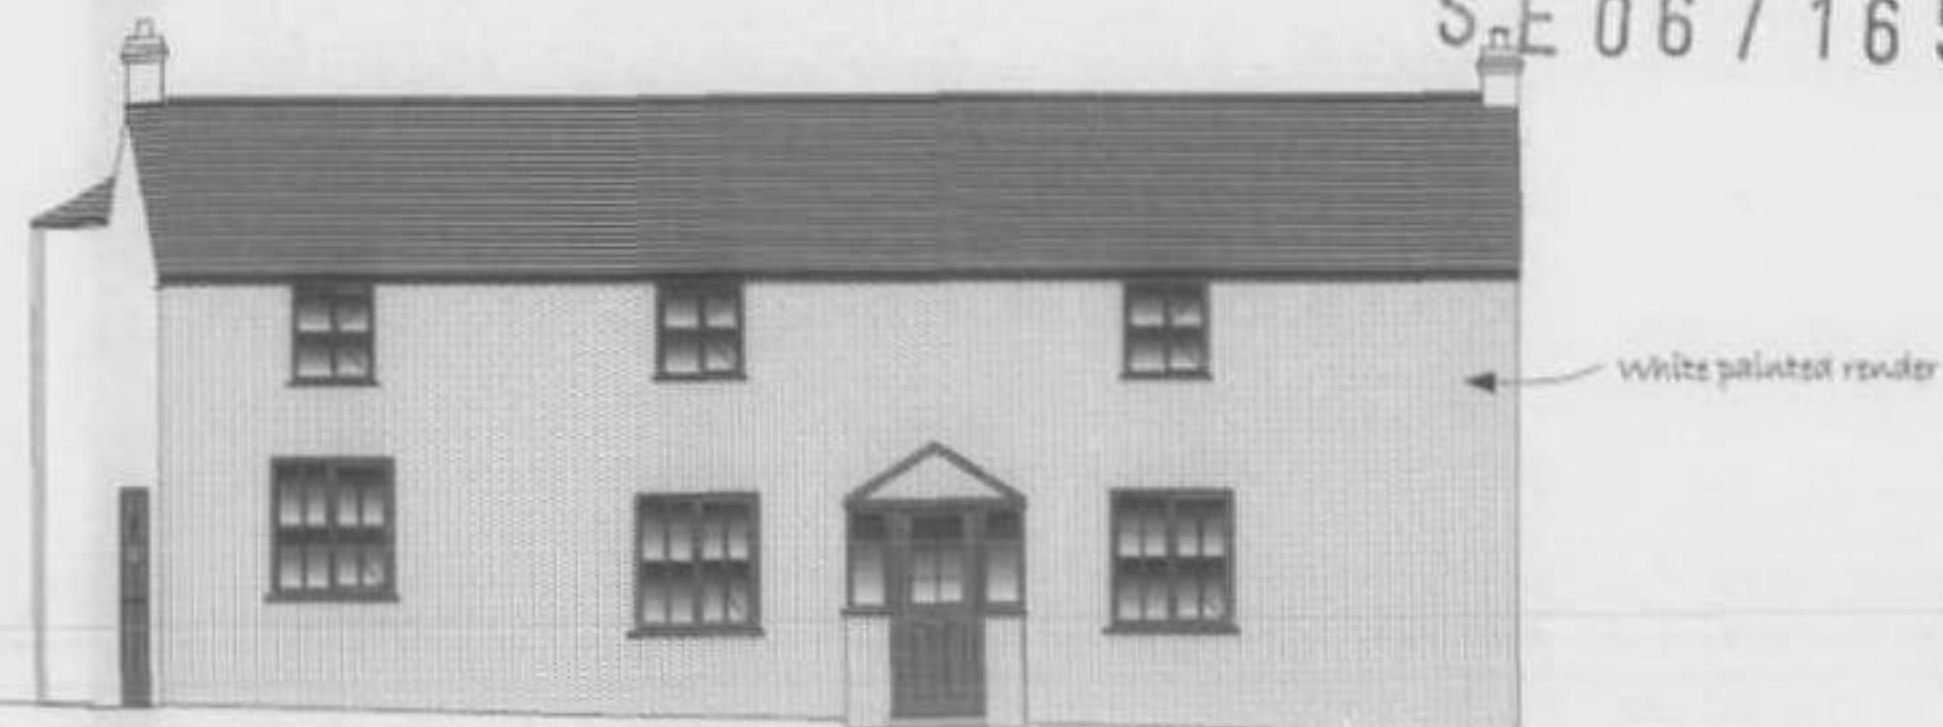

Front Elevation

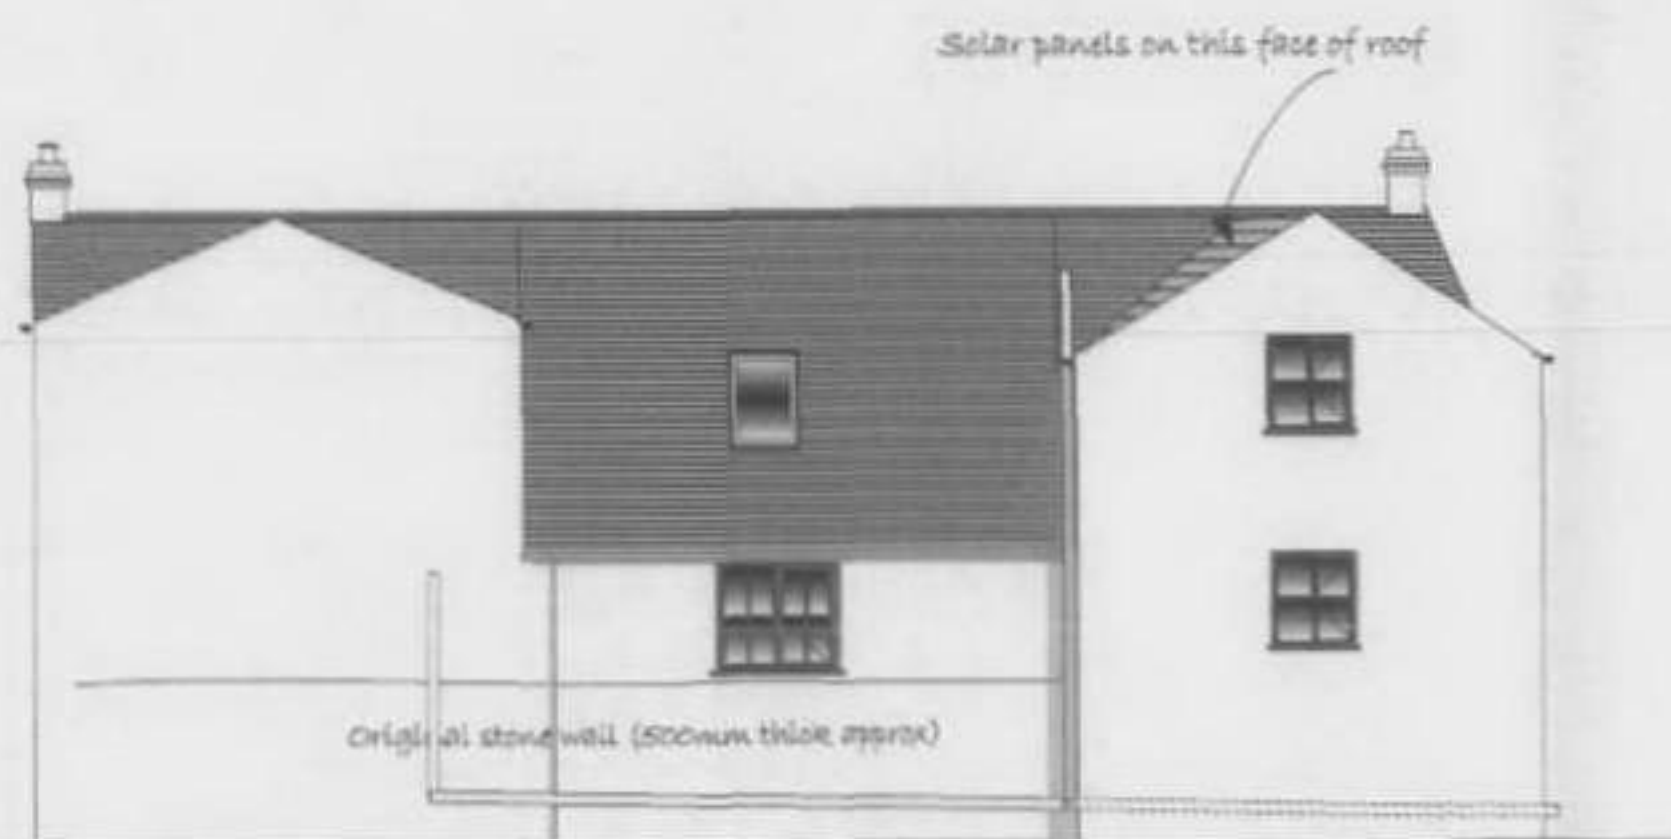

Rear Elevation



Side Elevation



J.A.P.S.

John Anderson Professional Services Ltd

Pridding House
55 Birchwood Road
Woolaston
Gloucestershire
GL15 6PE

Tel & Fax: 01594 529523

Mobile: 07768 936553

Email: john@andersonagencies.fsnet.co.uk

CLIENT: Mr S Bullivent
Rose Cottage
Goodrich
HR9 6JD

Project: Addition of pitch roofs and internal alterations

BUILDER'S NOTE!

All dimensions must be checked on site. Do not rely on scaling from this drawing.

Contractor to verify all sizes prior to commencement of work.

Scale 1:100

Proposed Elevations

Job No: 05804

Revision:

Date: 09/05/2006