


02 ROOF PLAN  
PL05 1:100

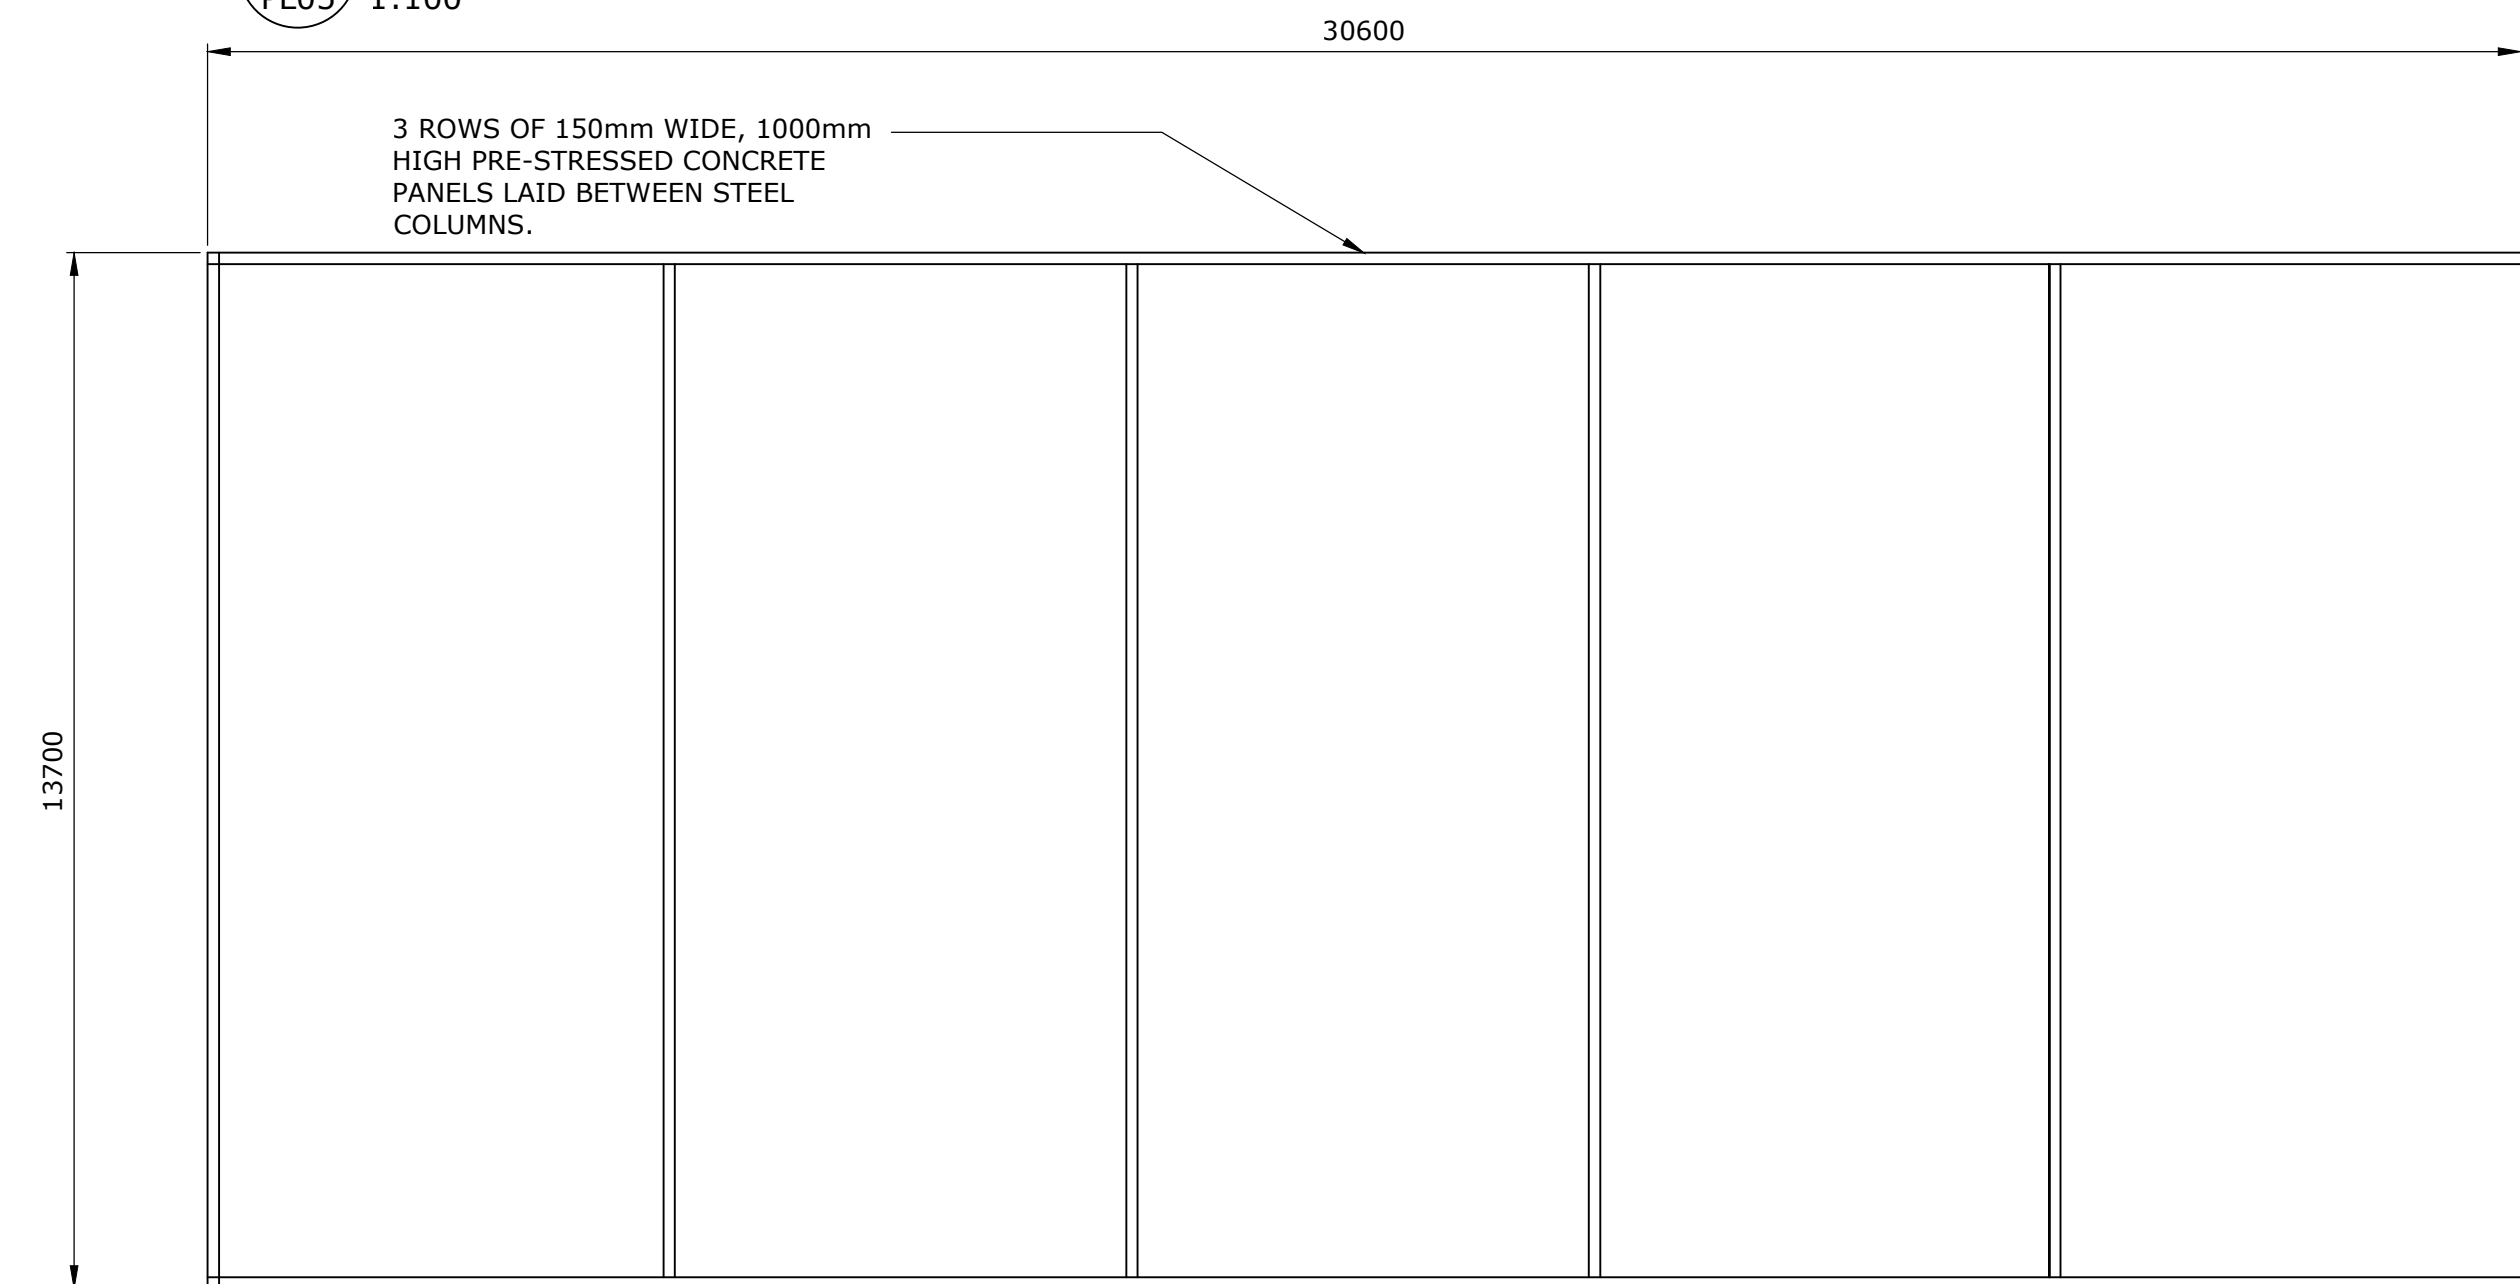

01 FLOOR PLAN  
PL05 1:100

FOR DEVELOPMENT CONTROL  
PURPOSES ONLY

© This drawing, its contents, and all information contained therein is protected by Copyright. It may be used once only for its intended purpose under a contract with Mid West Planning Ltd, but not for any other use or purpose. This drawing is for Development Control purposes and does not constitute a construction issue drawing. All setting out dimensions and levels are indicative and are subject to detailed site survey and site conditions. The Client is responsible for ensuring that Building Control and construction drawings are carried out following Planning approval where necessary. Scaling from this drawing is for Development Control purposes only.

0	05/08/2022	First Issue	ACH
Rev	Date	Purpose of revision	Drawn

		
Project <b>MACHINERY SHED AND PRODUCT STORE ON THE FARM at</b> BANK FARM, HATFIELD, LEOMINSTER HR6 0SG		
Client <b>DAVE GRIFFITHS</b>		
Drawing title <b>PRODUCT STORE PLANS</b>		
Scale <b>1:100 @ A2</b>	Date <b>5 August 2022</b>	Drawn-by <b>ACH</b>
Drawing number <b>101669/GRIFFITHS/001/ PL05</b>		Rev <b>0</b>