



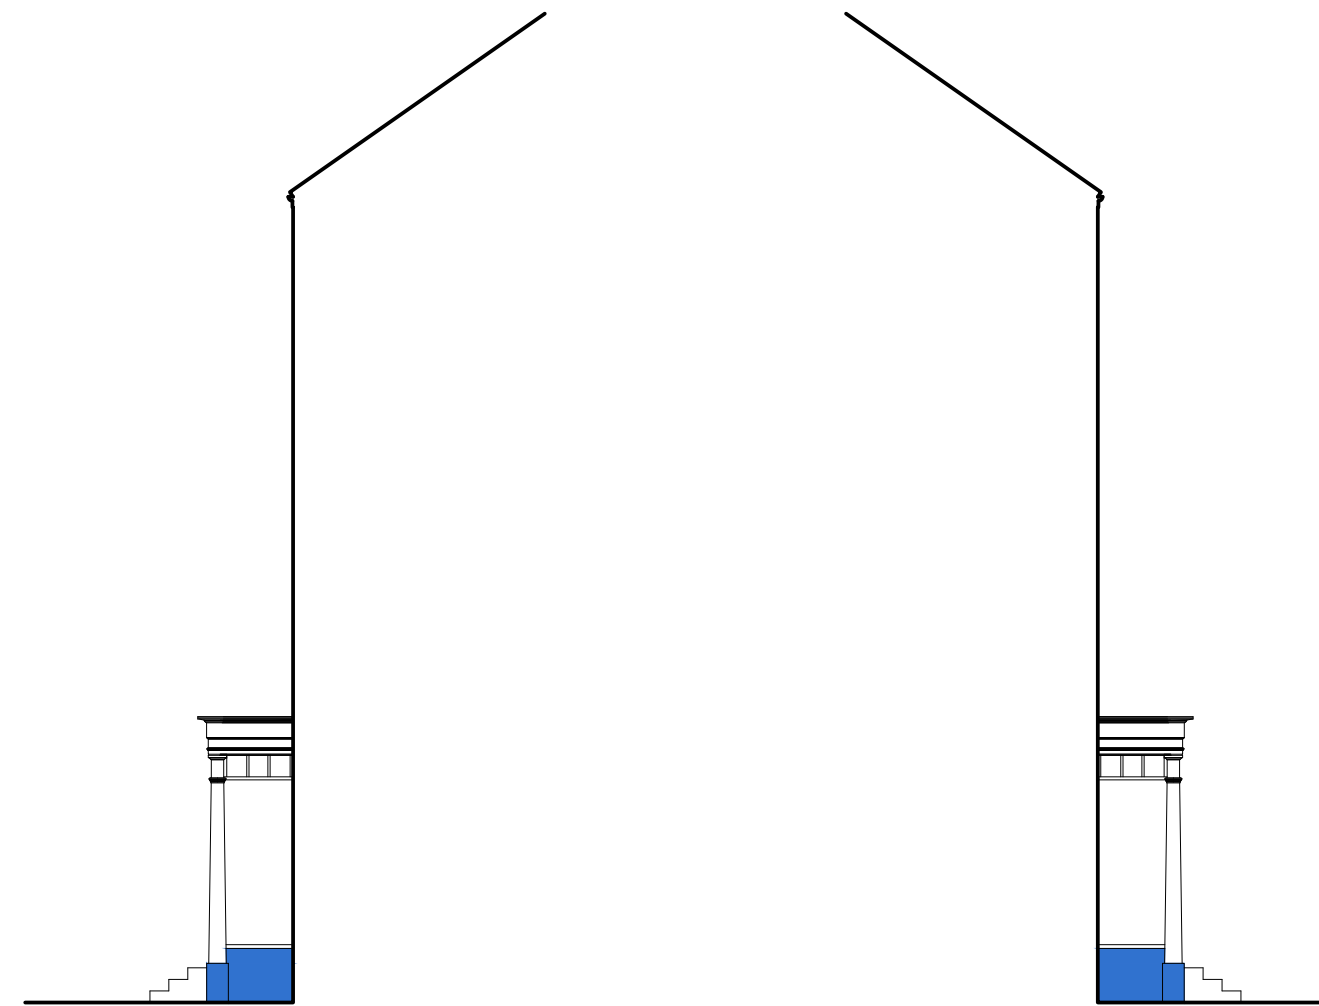

NORTH ELEVATION 1:100

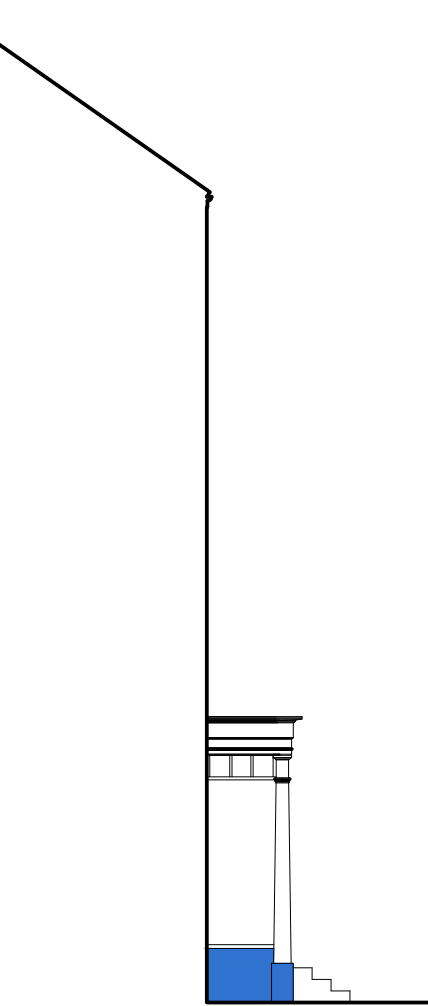


WEST ELEVATION 1:100



EAST ELEVATION 1:100




EXISTING PHOTOGRAPH OF PORCH AREA

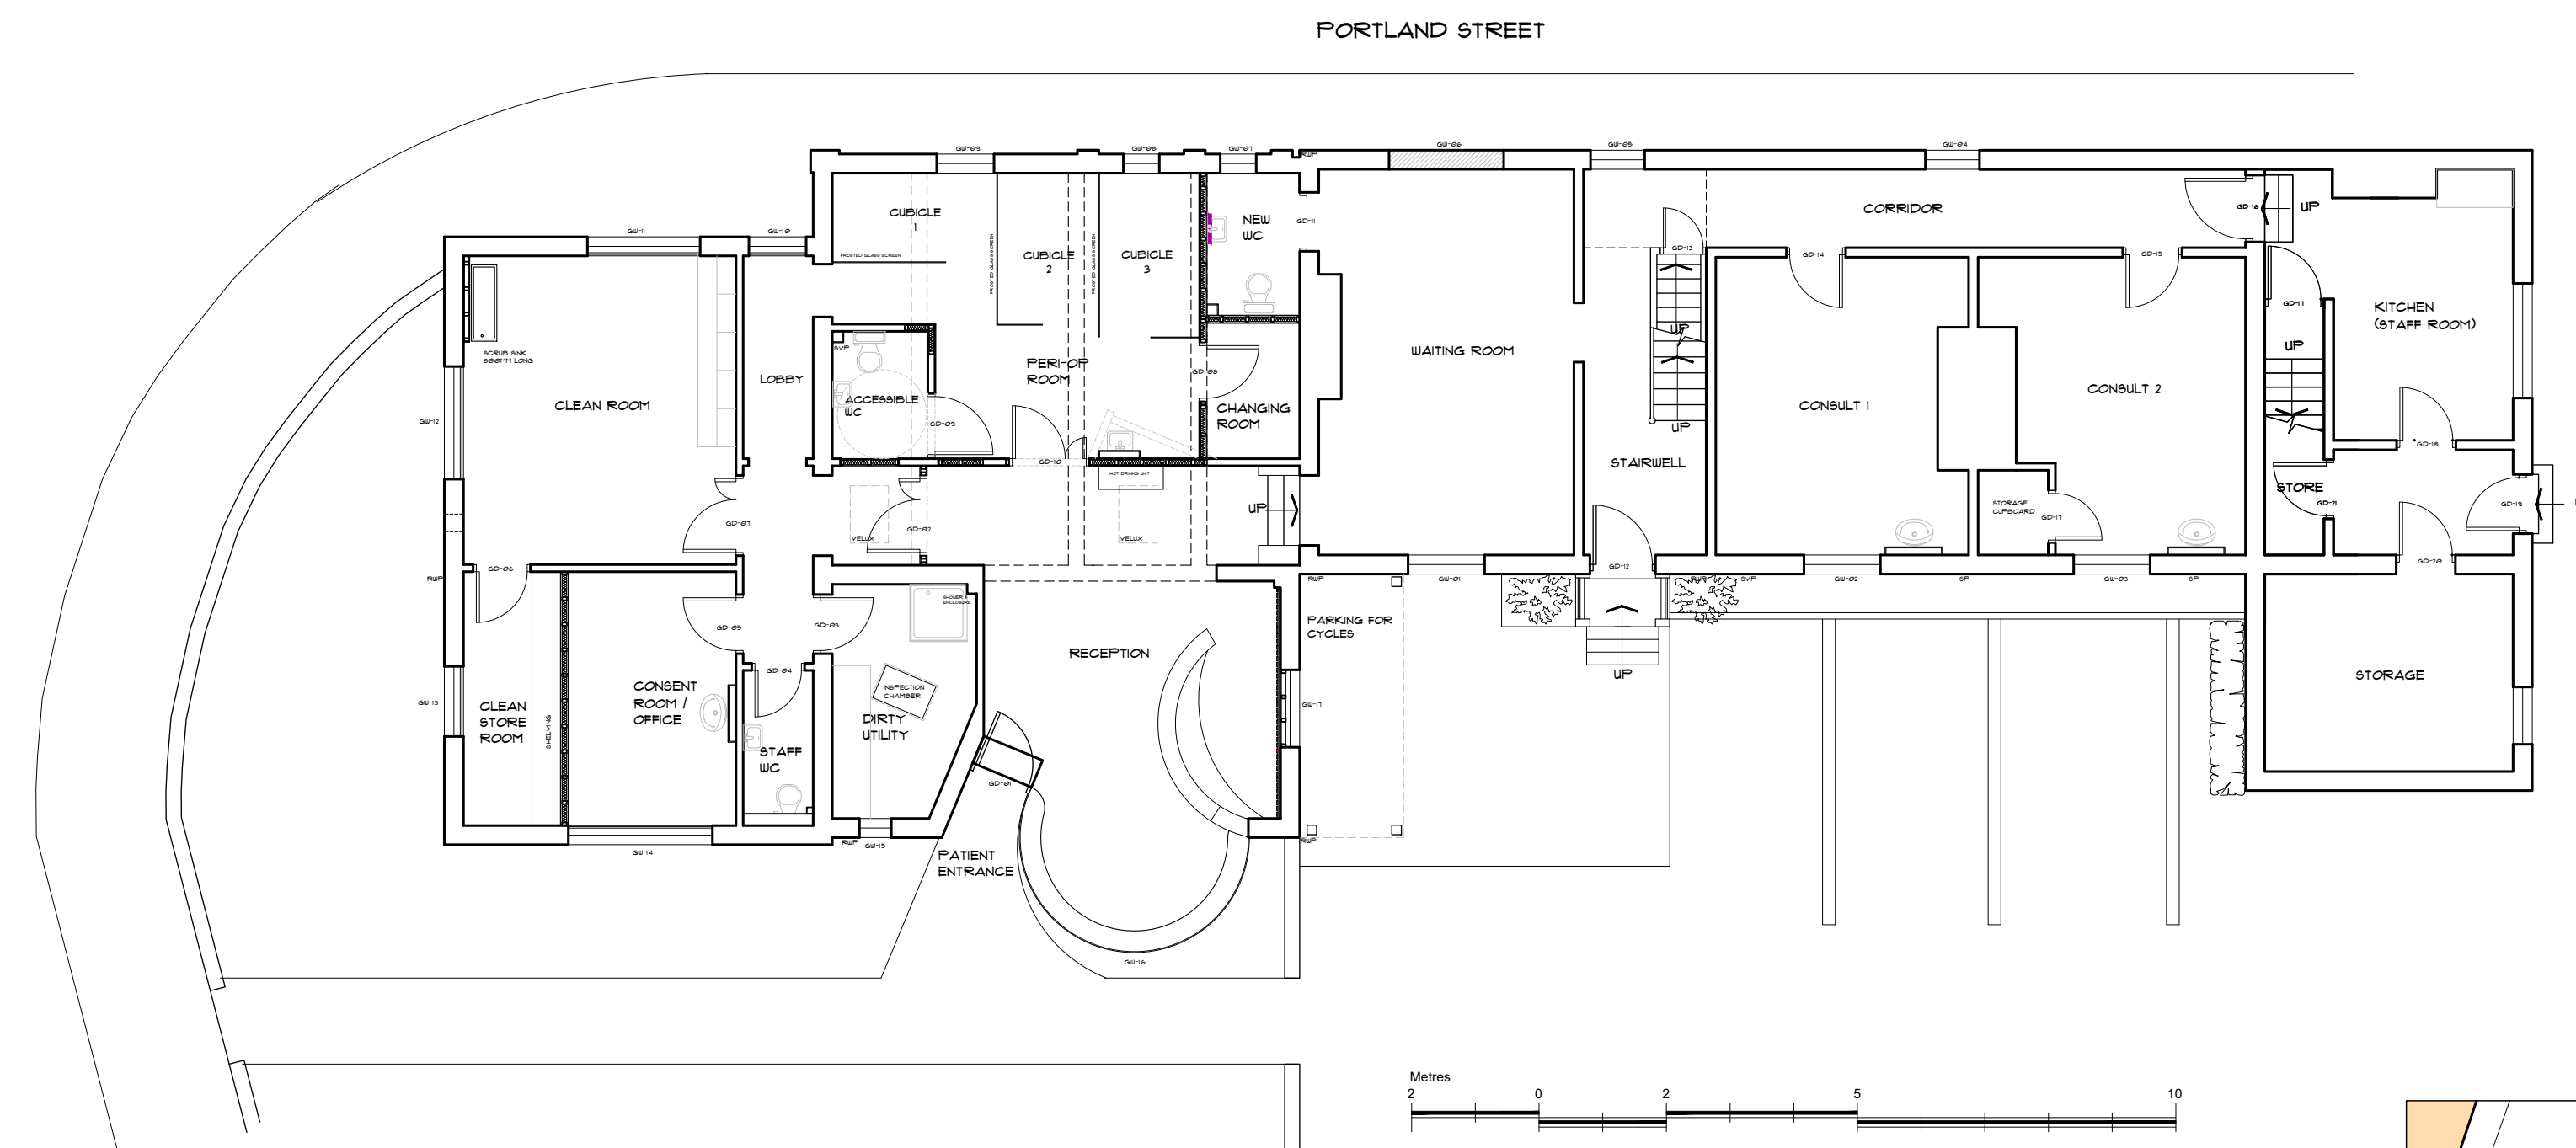


GROUND FLOOR PLAN 1:100



EXISTING PHOTOGRAPH OF FRONTAGE

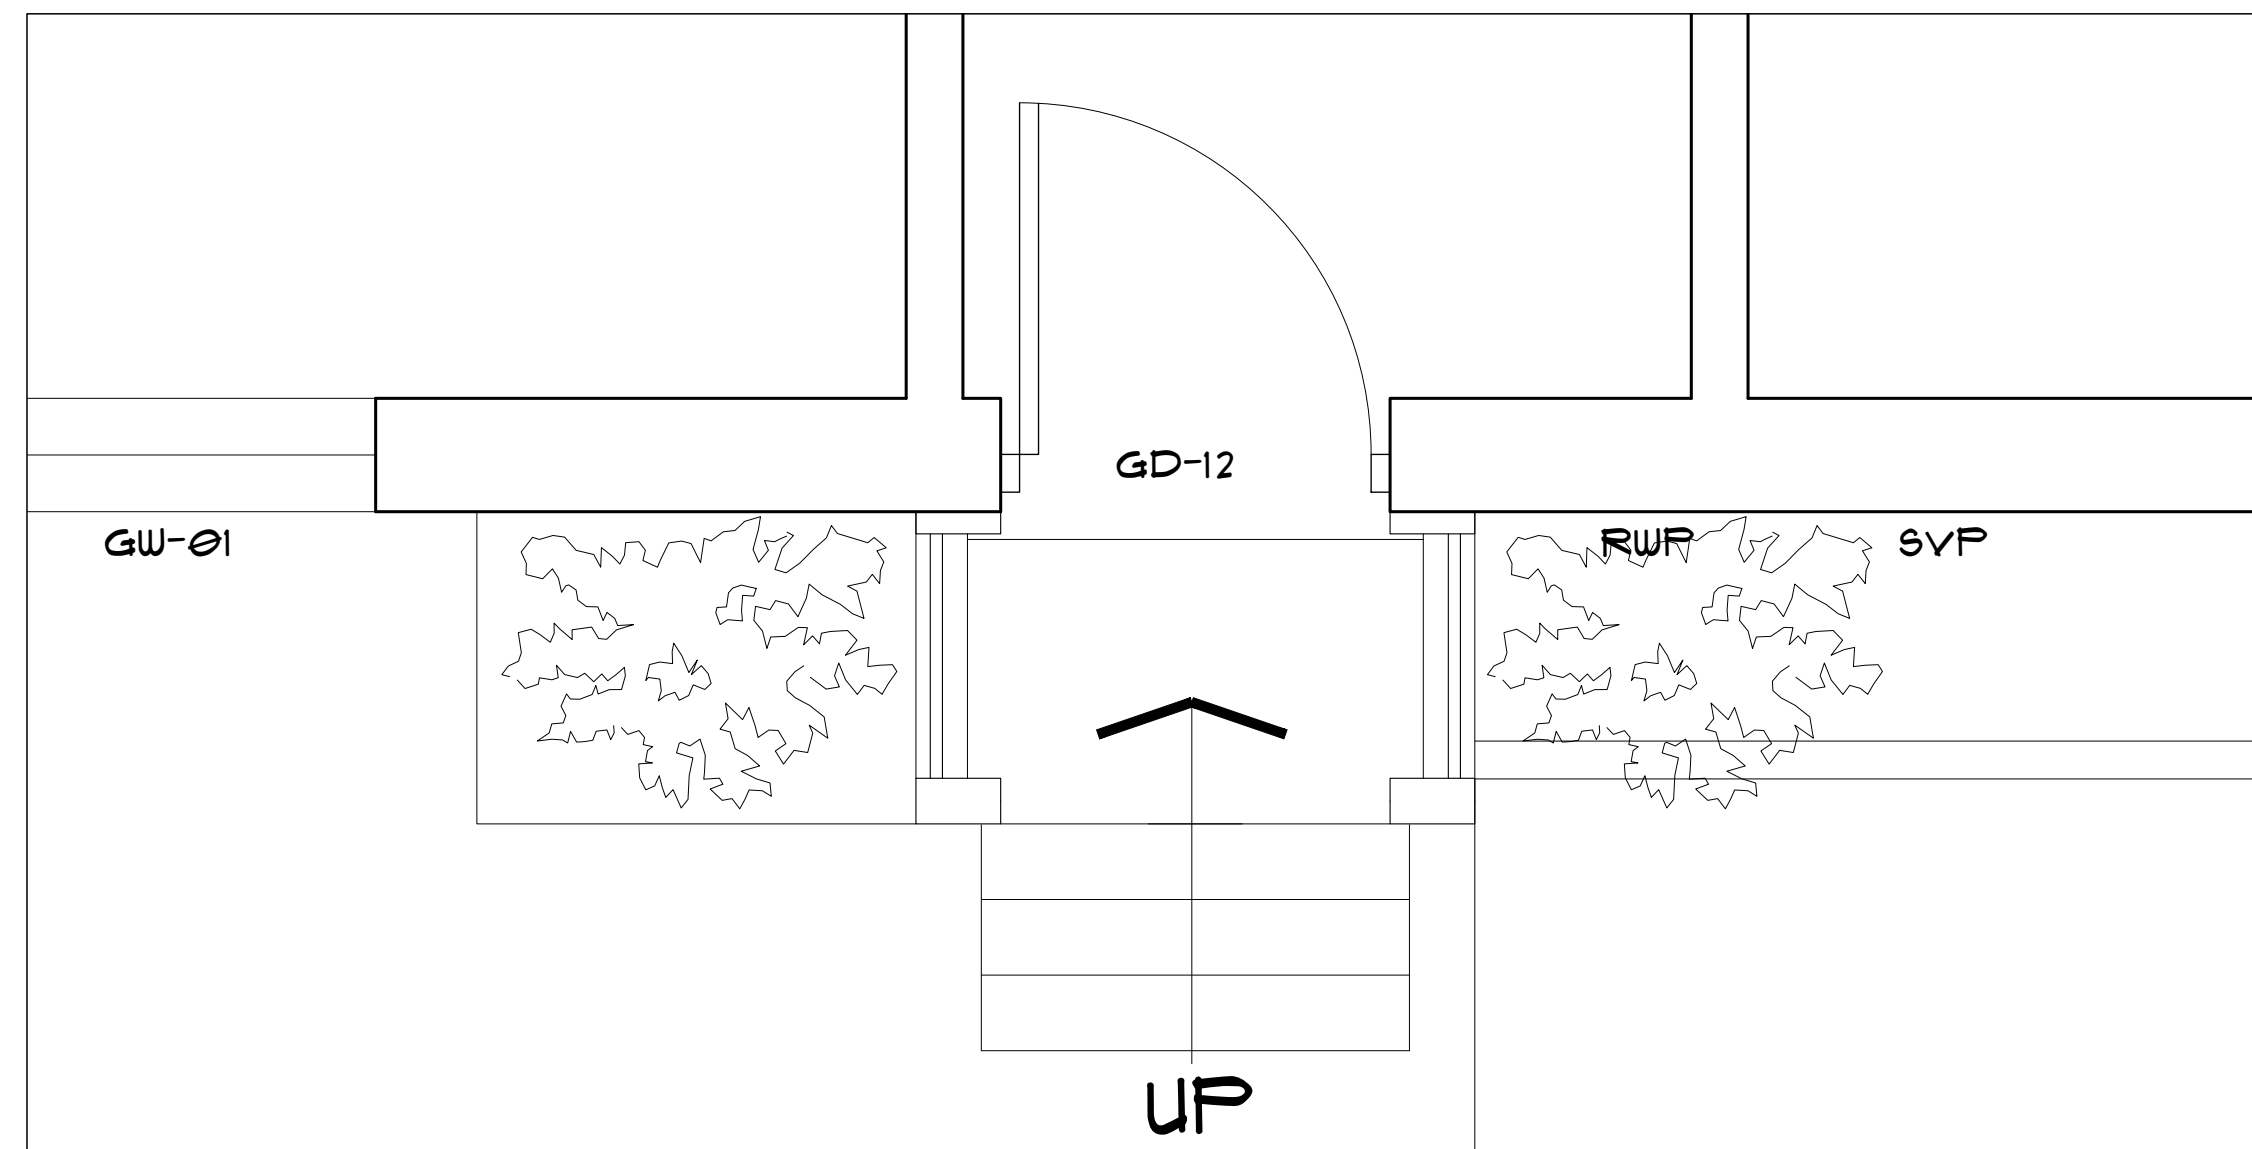

ENTRANCE PART PLAN 1:20

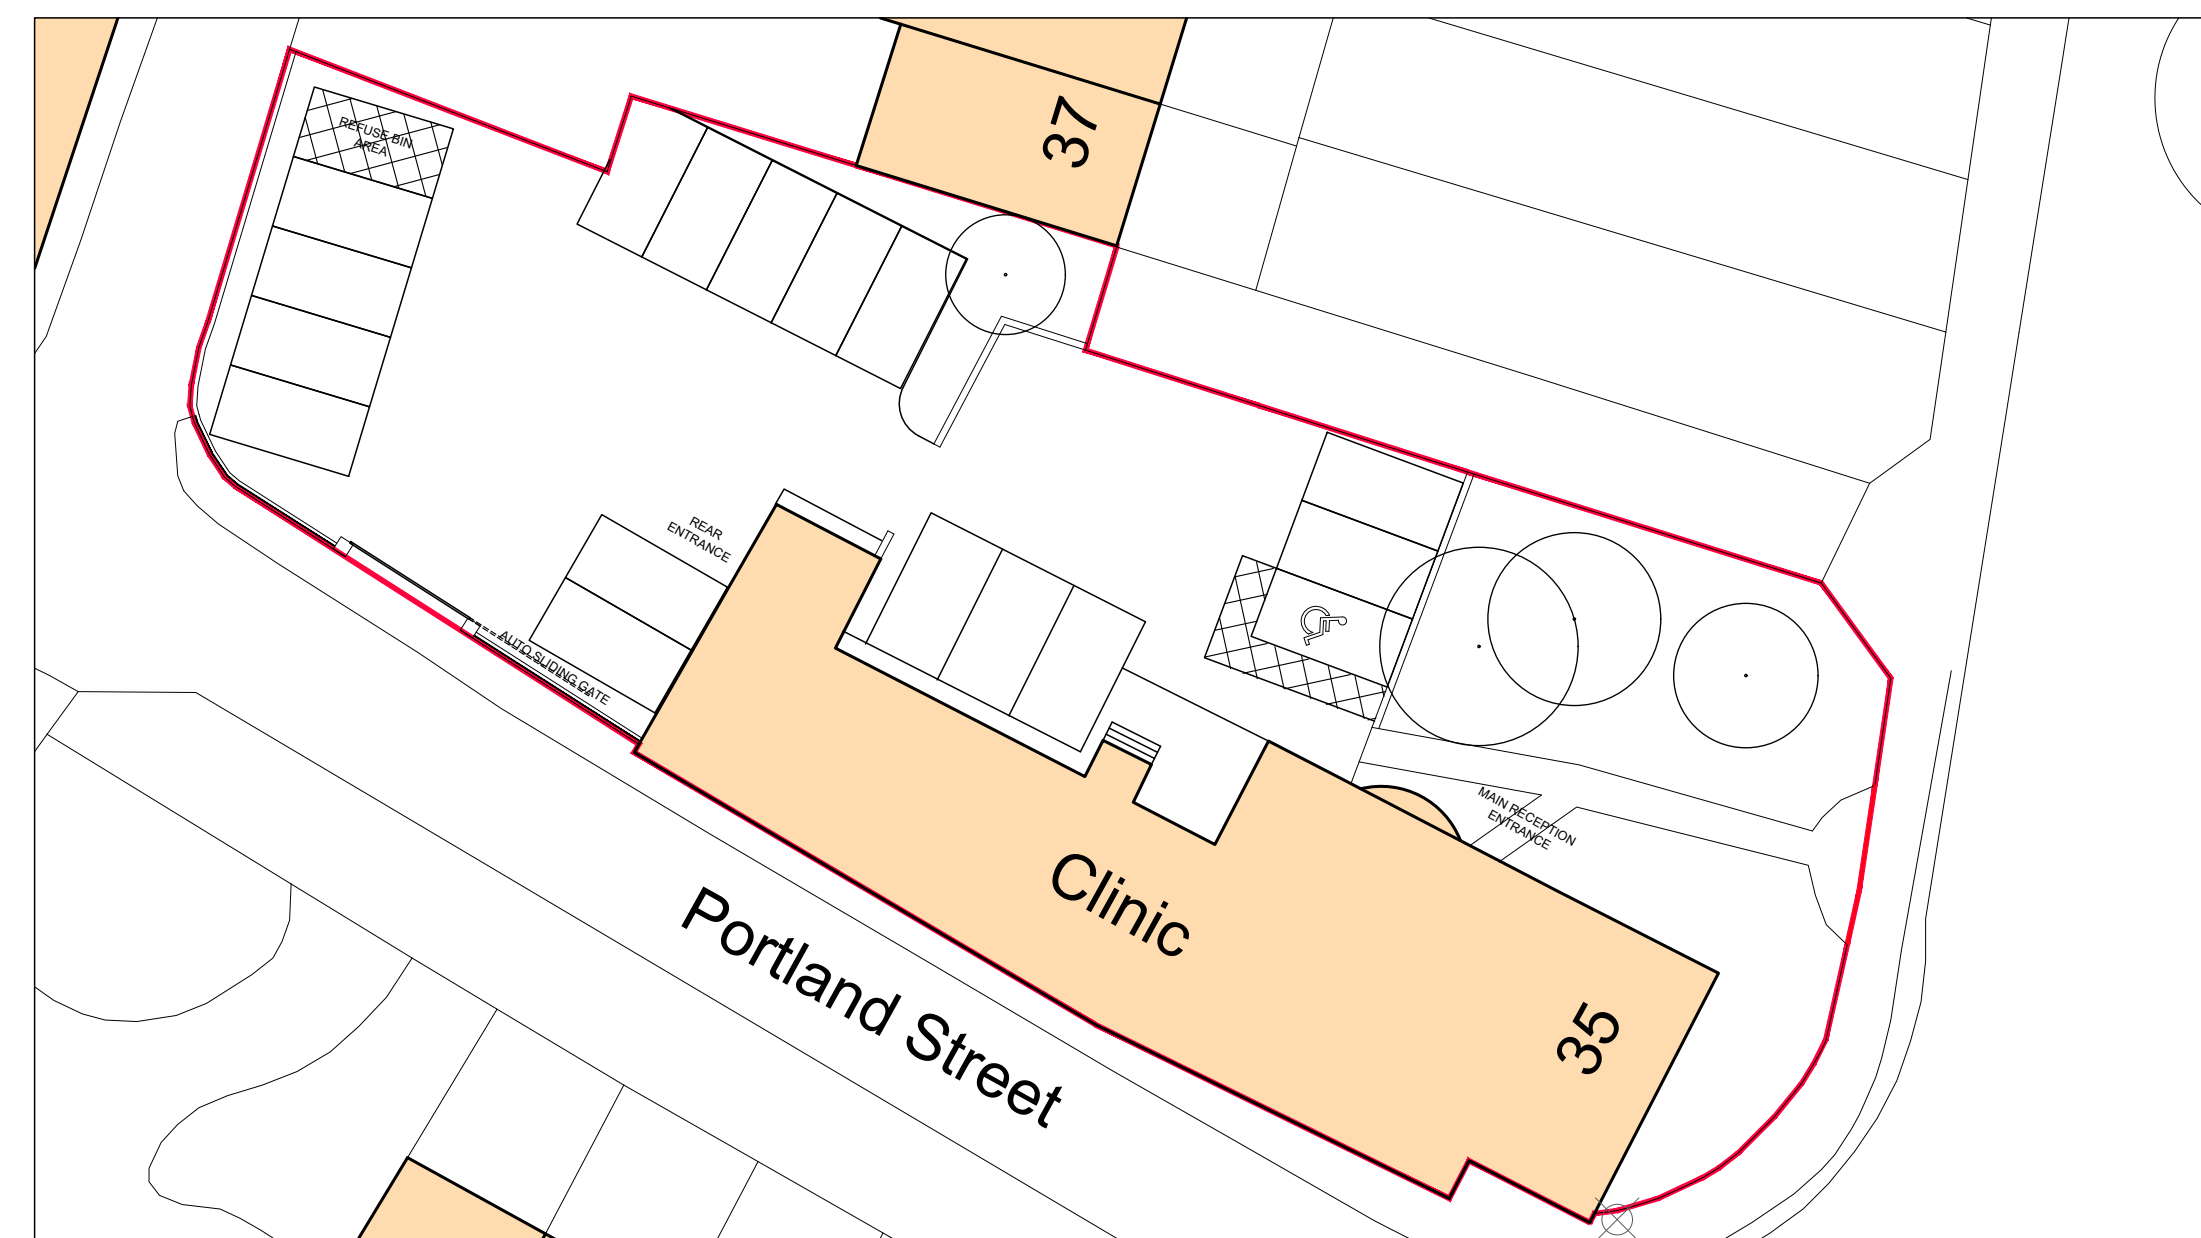

SITE PLAN 1:250

REVISIONS



hookmasonconsulting

Hook Mason Limited
Studio 2
Thorn Office Centre,
Rotherwas, Hereford.
HR2 6JT

t. 01432 352299
f. 01432 352272
e. info@hookmason.co.uk
w. hookmason.co.uk

HEREFORD VISION

THE WYE CLINIC
35 EDGAR STREET, HEREFORD

EXISTING DETAILS

SCALE @ A1	DATE	DRAWING NO.
As Shown	14.09.22	7738 - GA - 100
DO NOT SCALE FROM THIS DRAWING	DRAWN BY WF	CHECKED BY WF