

PROJECT WEST STREET PEMBRIDGE

CLIENT FLINT-FOWLER

DRAWING EXISTING ELEVATIONS



SCALE	1:100@A3	DATE	10/10
DRAWING NO	5806/03	REVISION	

jbd^N


MORTIMER HOUSE,
HOLMER ROAD,
HEREFORD HR49TA
T 01432 276323
F 01432 352718
E jbdhereford@yahoo.co.uk

N / 1 02771 / C
N / 1 02767 / F
architects

LEA HOUSE,
3, LANSDOWNE CRES,
WORCESTER WR38JE
T 01905 611667
F 01905 610057
E jbdworcester@yahoo.co.uk

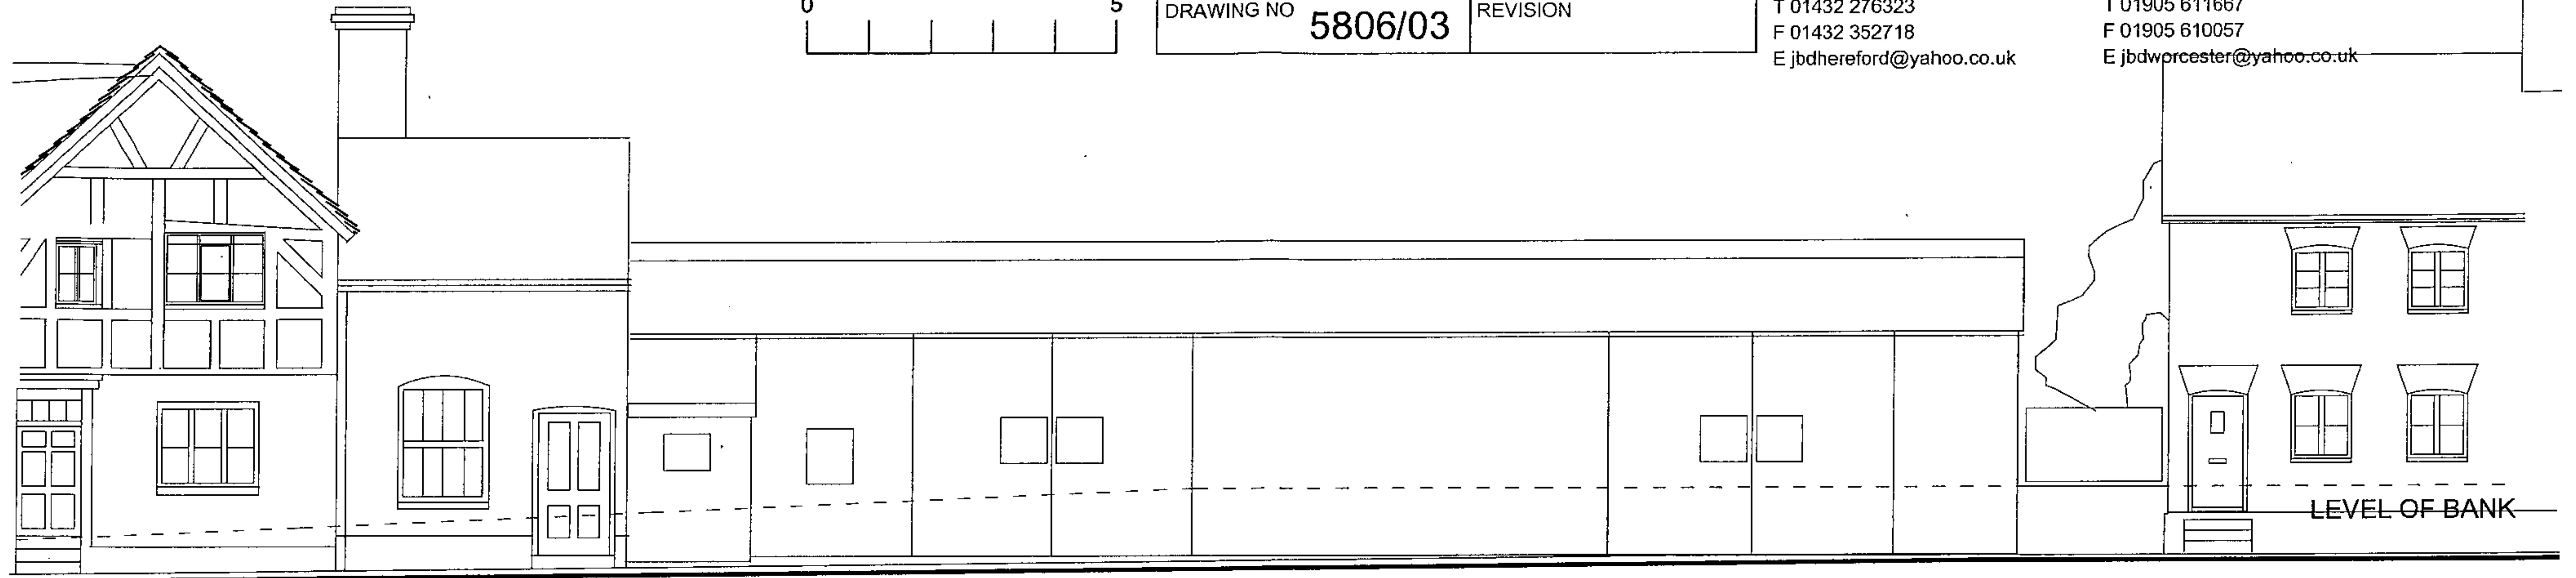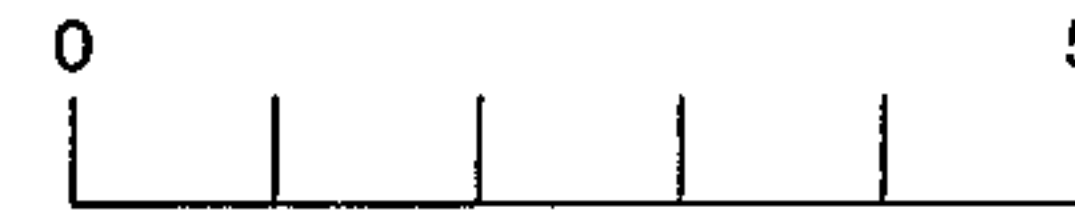

FRONT ELEVATION ALONG WEST STREET

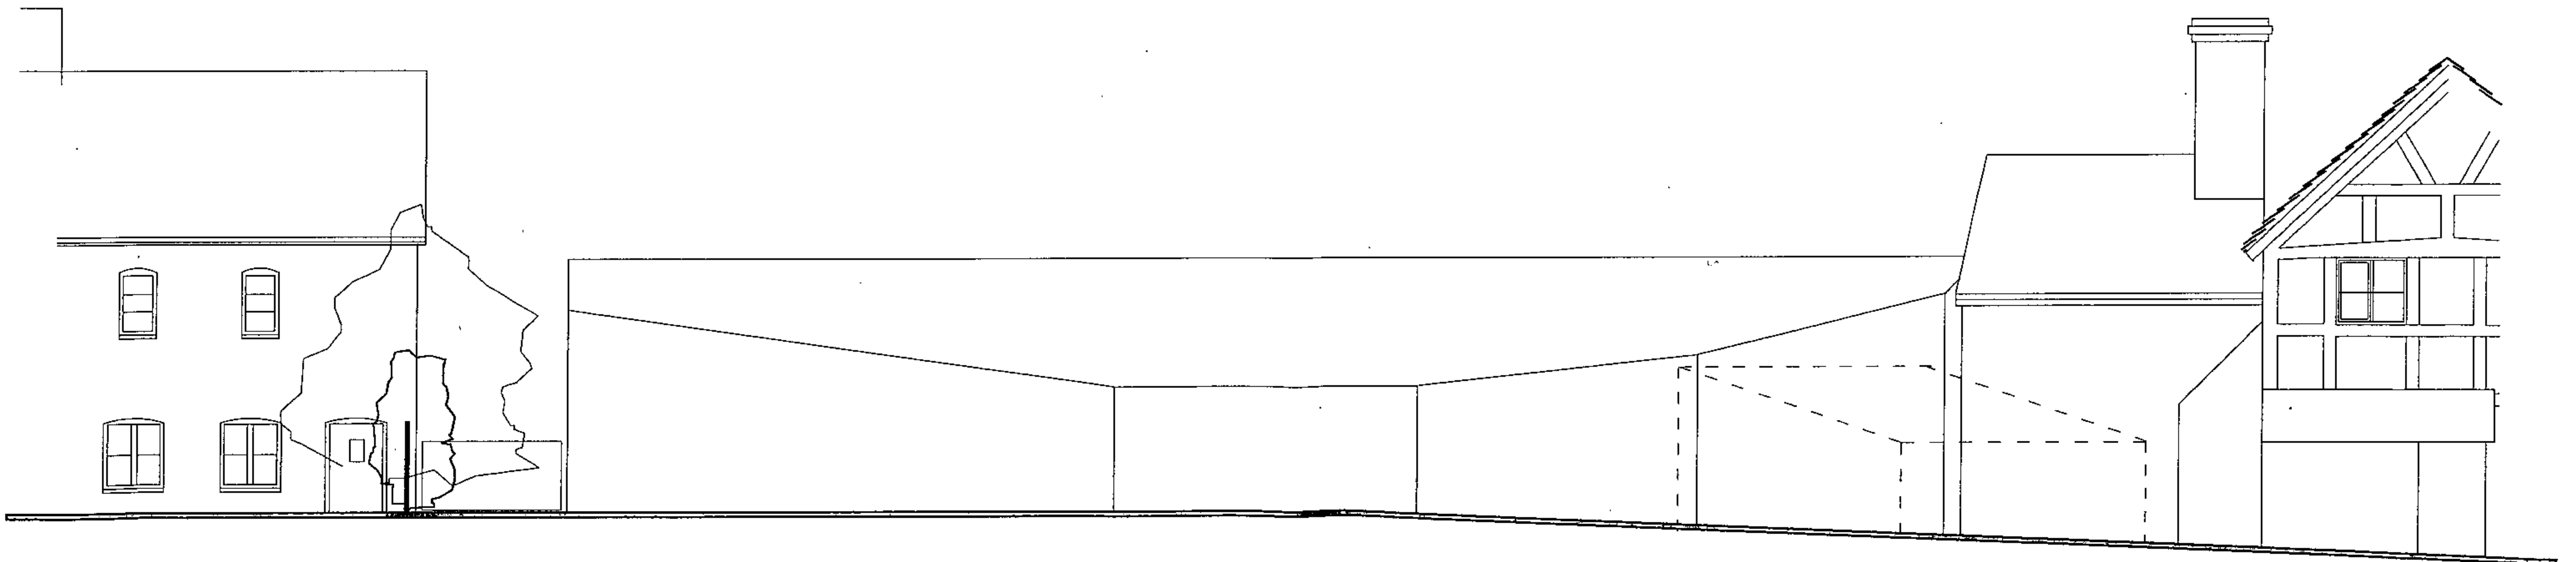

REAR ELEVATION

CEMENT FIBRE SHEETING

LEVEL OF WEST STREET

26 OCT 2010