

Scale 1:100
Issue 4.8




FRONT ELEVATION



SIDE ELEVATION



REAR ELEVATION

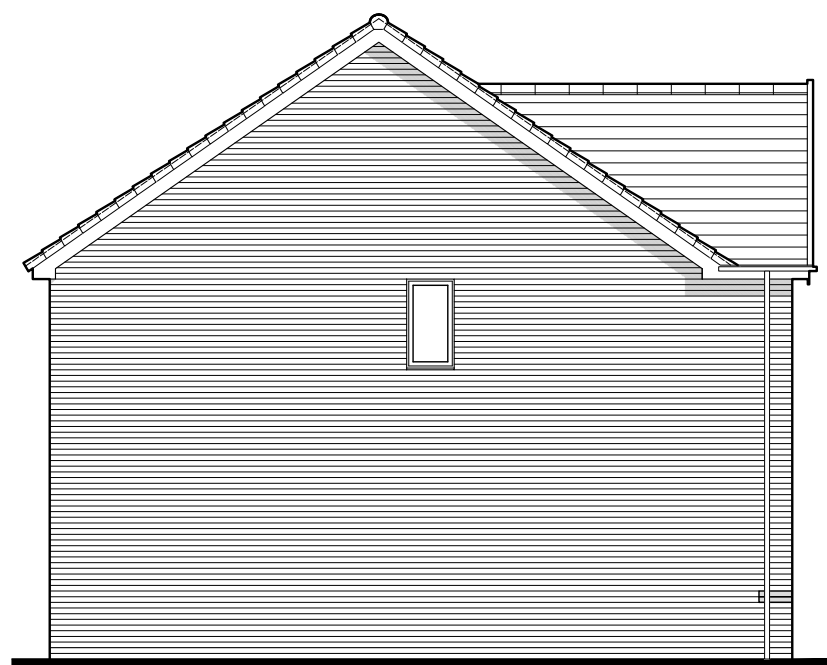

SIDE ELEVATION

Harwood

TUDOR

481-1.PL-03

DATE: JULY 2019 REV:
SCALE: 1:100 @ A3
DRAWN: JDT 139.14 m²
CHECKED: GPM 1498 ft²

BLOOR HOMES