
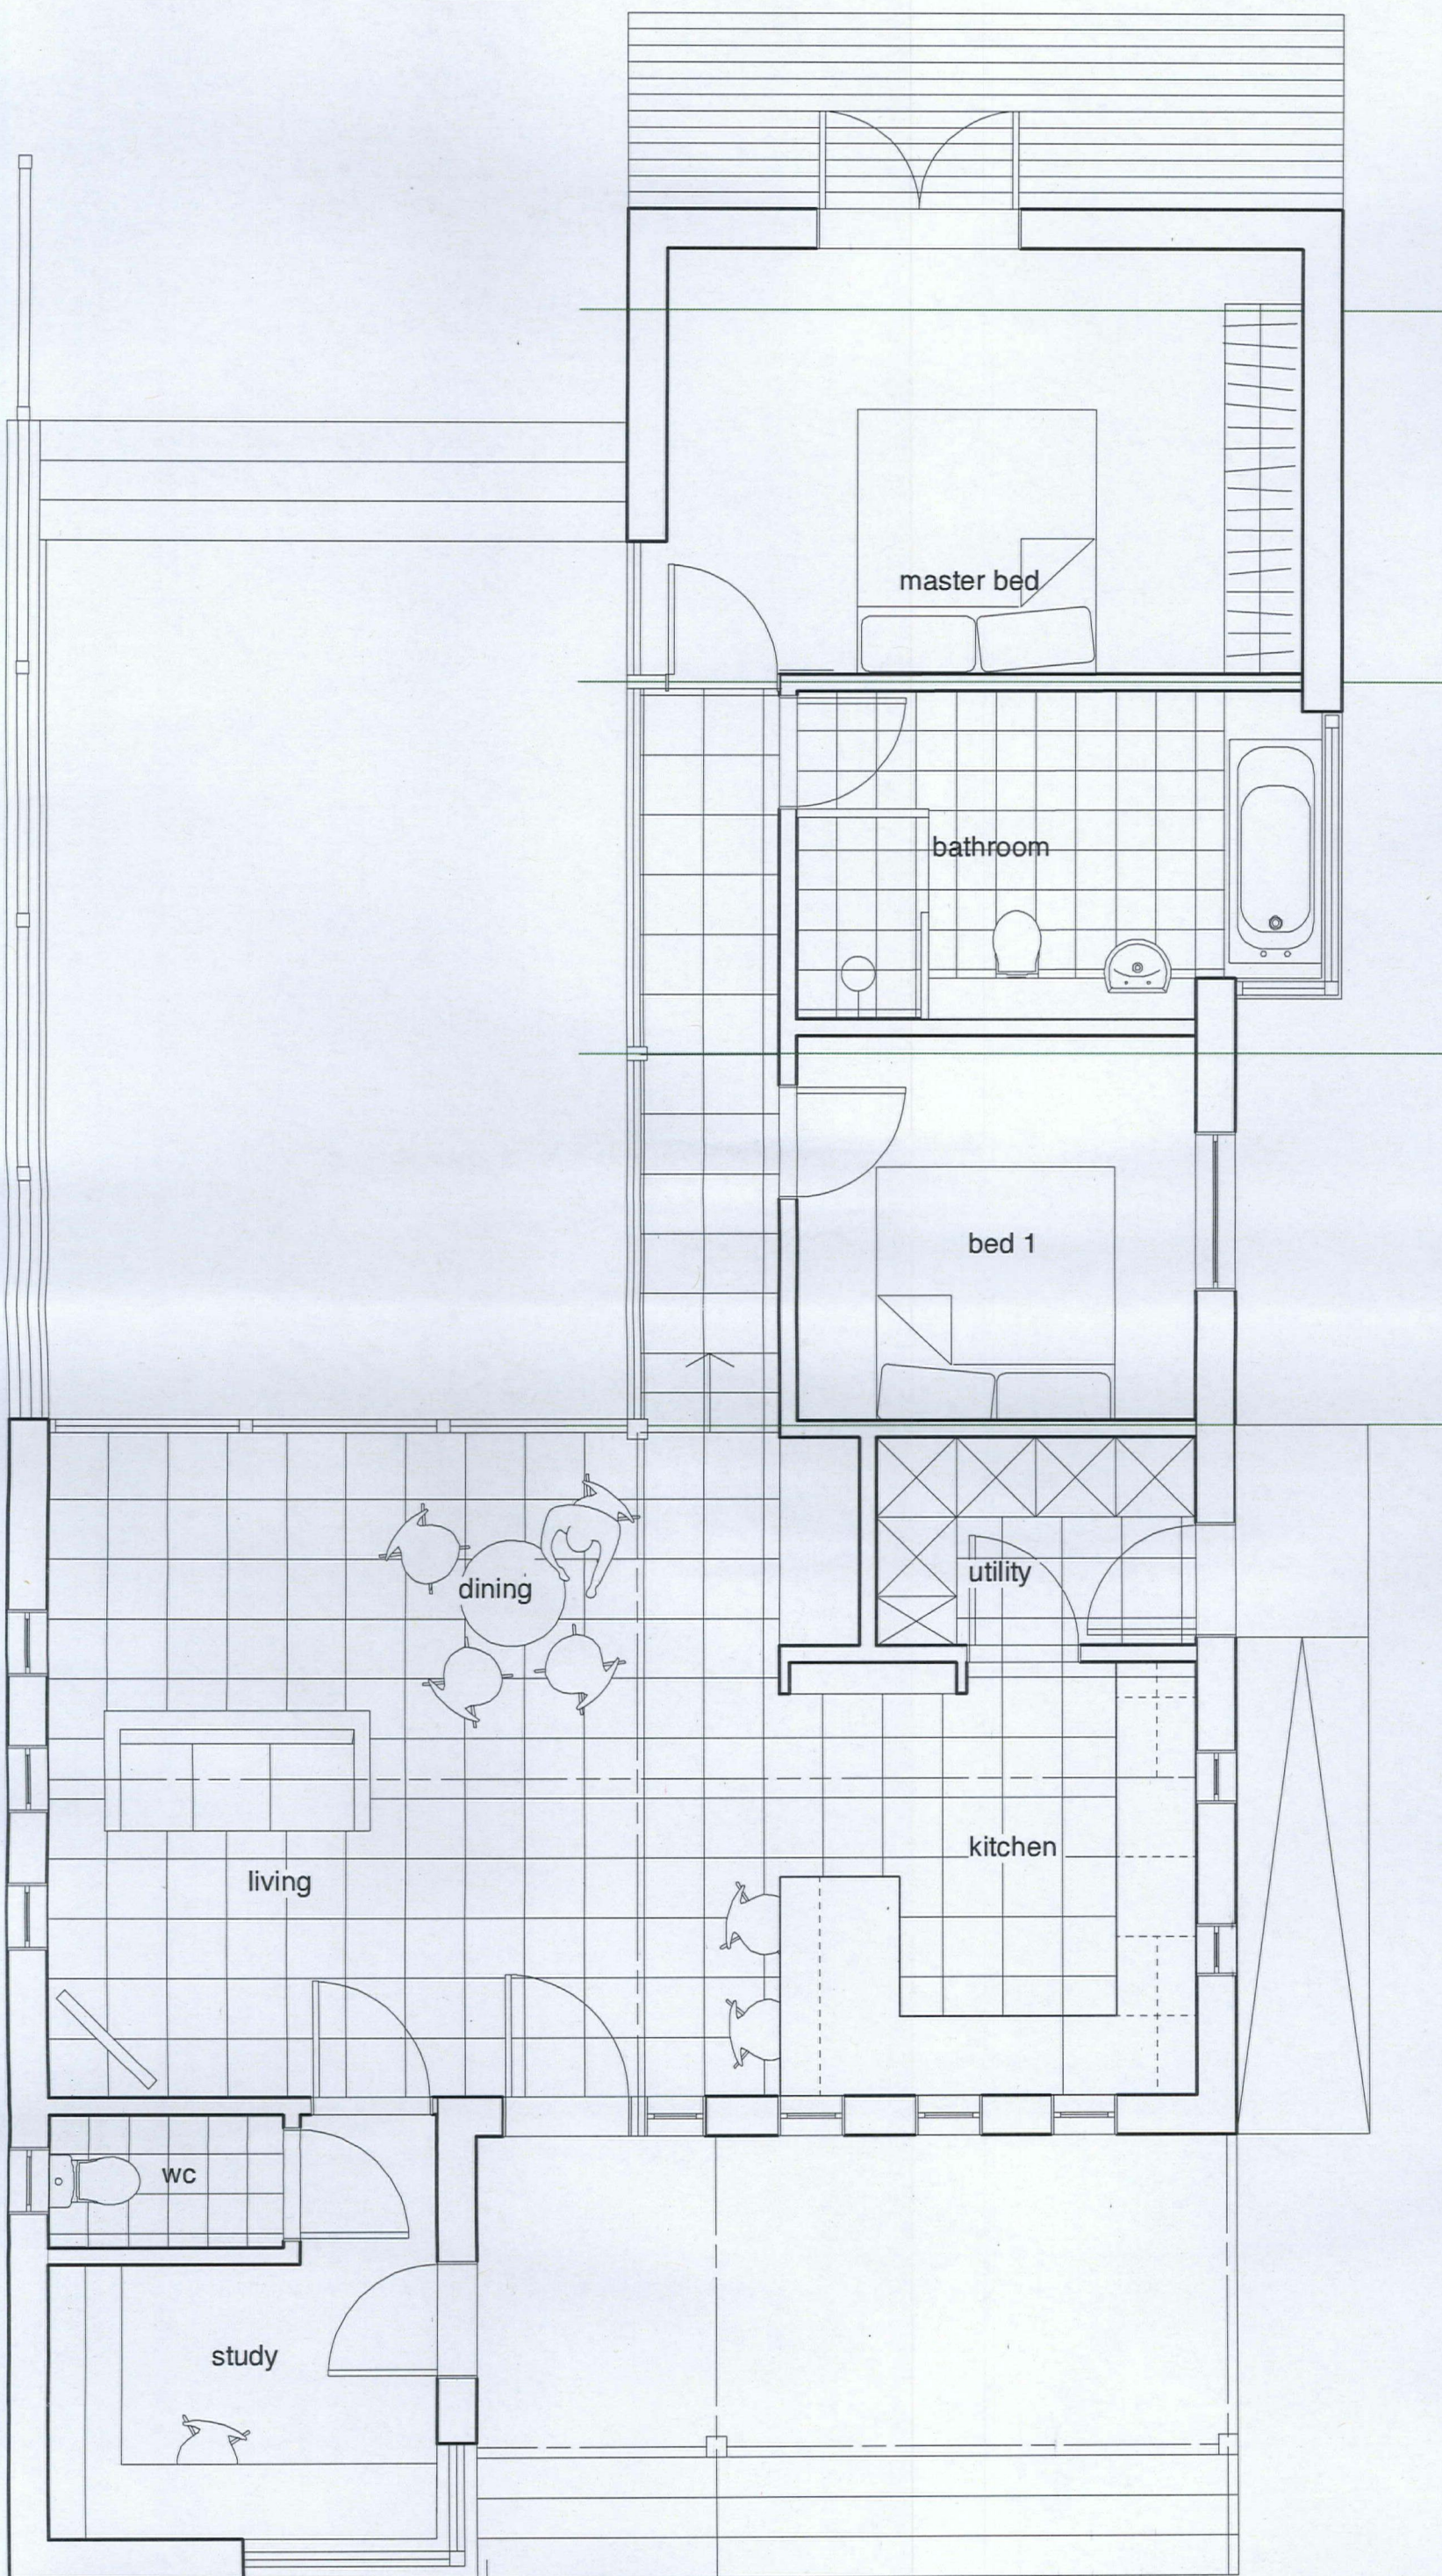


5 M

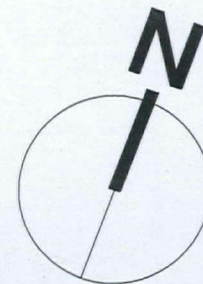

Ground Floor Plan

HEREFORDSHIRE COUNCIL
PLANNING SERVICES
DEVELOPMENT CONTROL
26 NOV 2013
To:
Ack'd: File:

AV ARCHITECTURE
61 Ross Road, Hereford, HR2 7RJ
T: 0781 5074218
E: avarchitectureuk@gmail.com

Address: The Old Farmhouse, Shelwick, Hereford
Client: Mr N Millington
Title: Proposed Ground Floor Plan
Scale: 1:50
Dwg no: 130.P10
Date: June.2013