




WEST ELEVATION
(FACING CAR PARK)

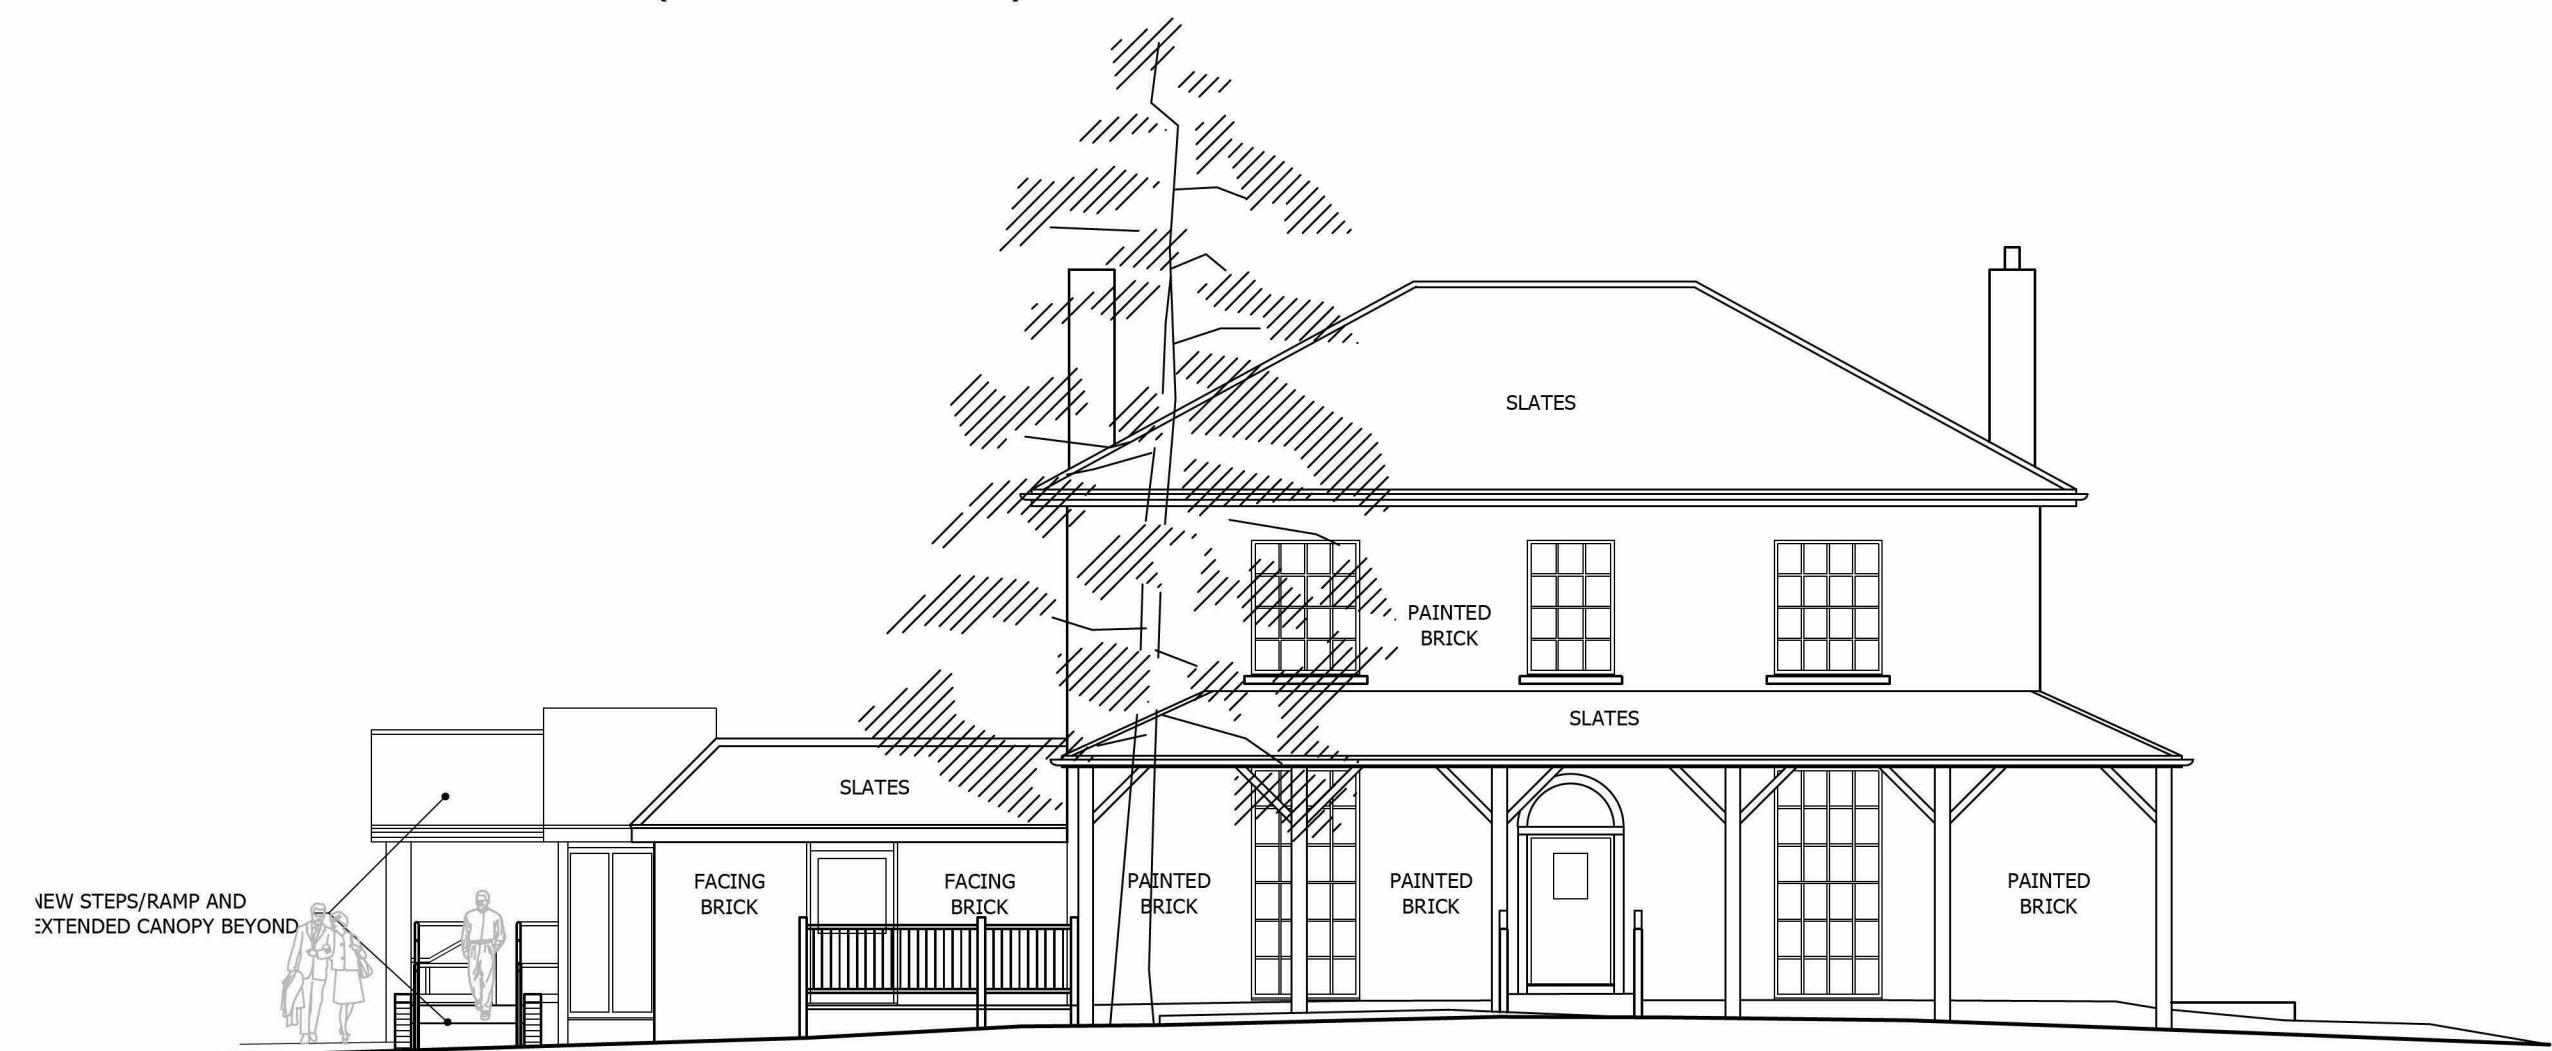

SOUTH ELEVATION
(FACING PREMIER INN)

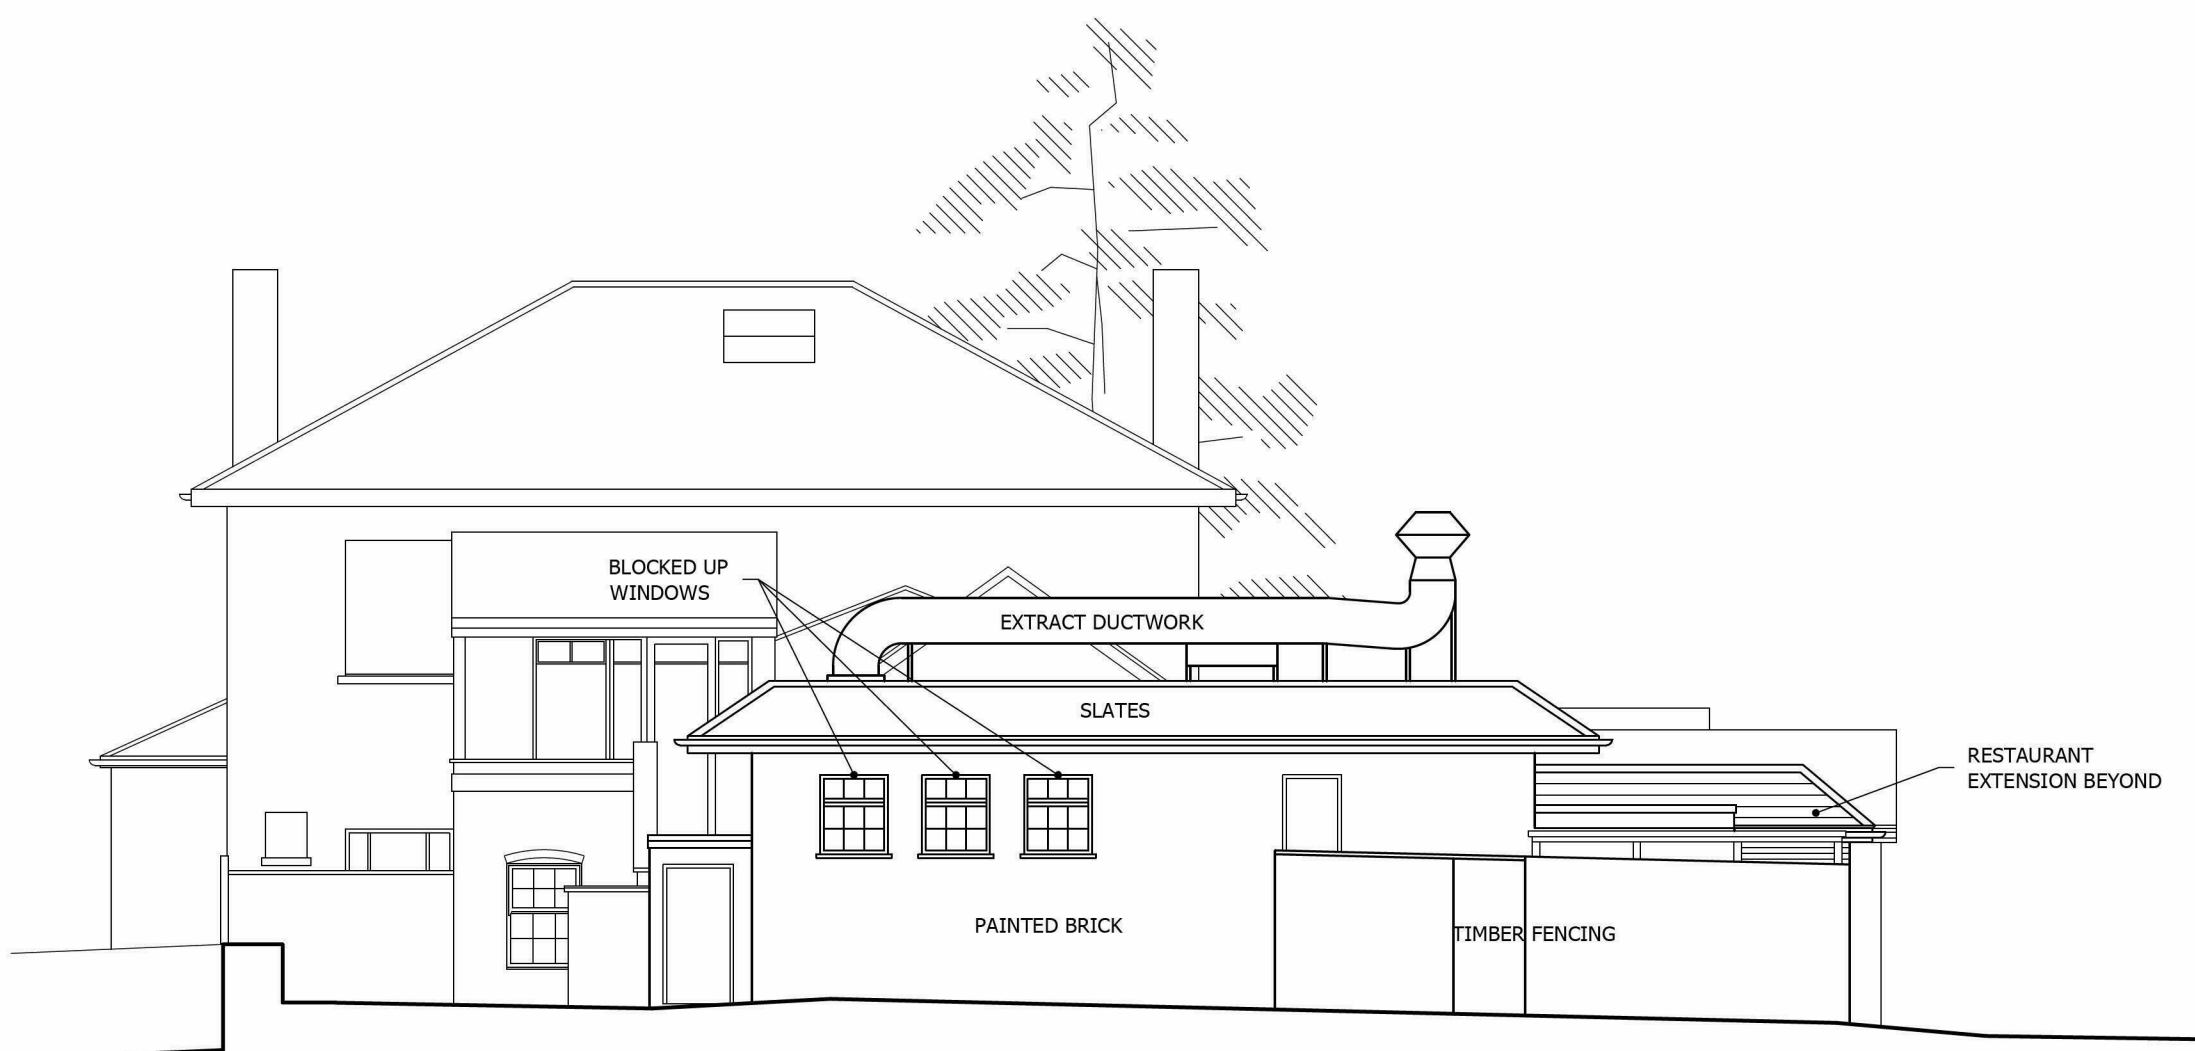

NORTH ELEVATION
(FACING PREMIER INN)

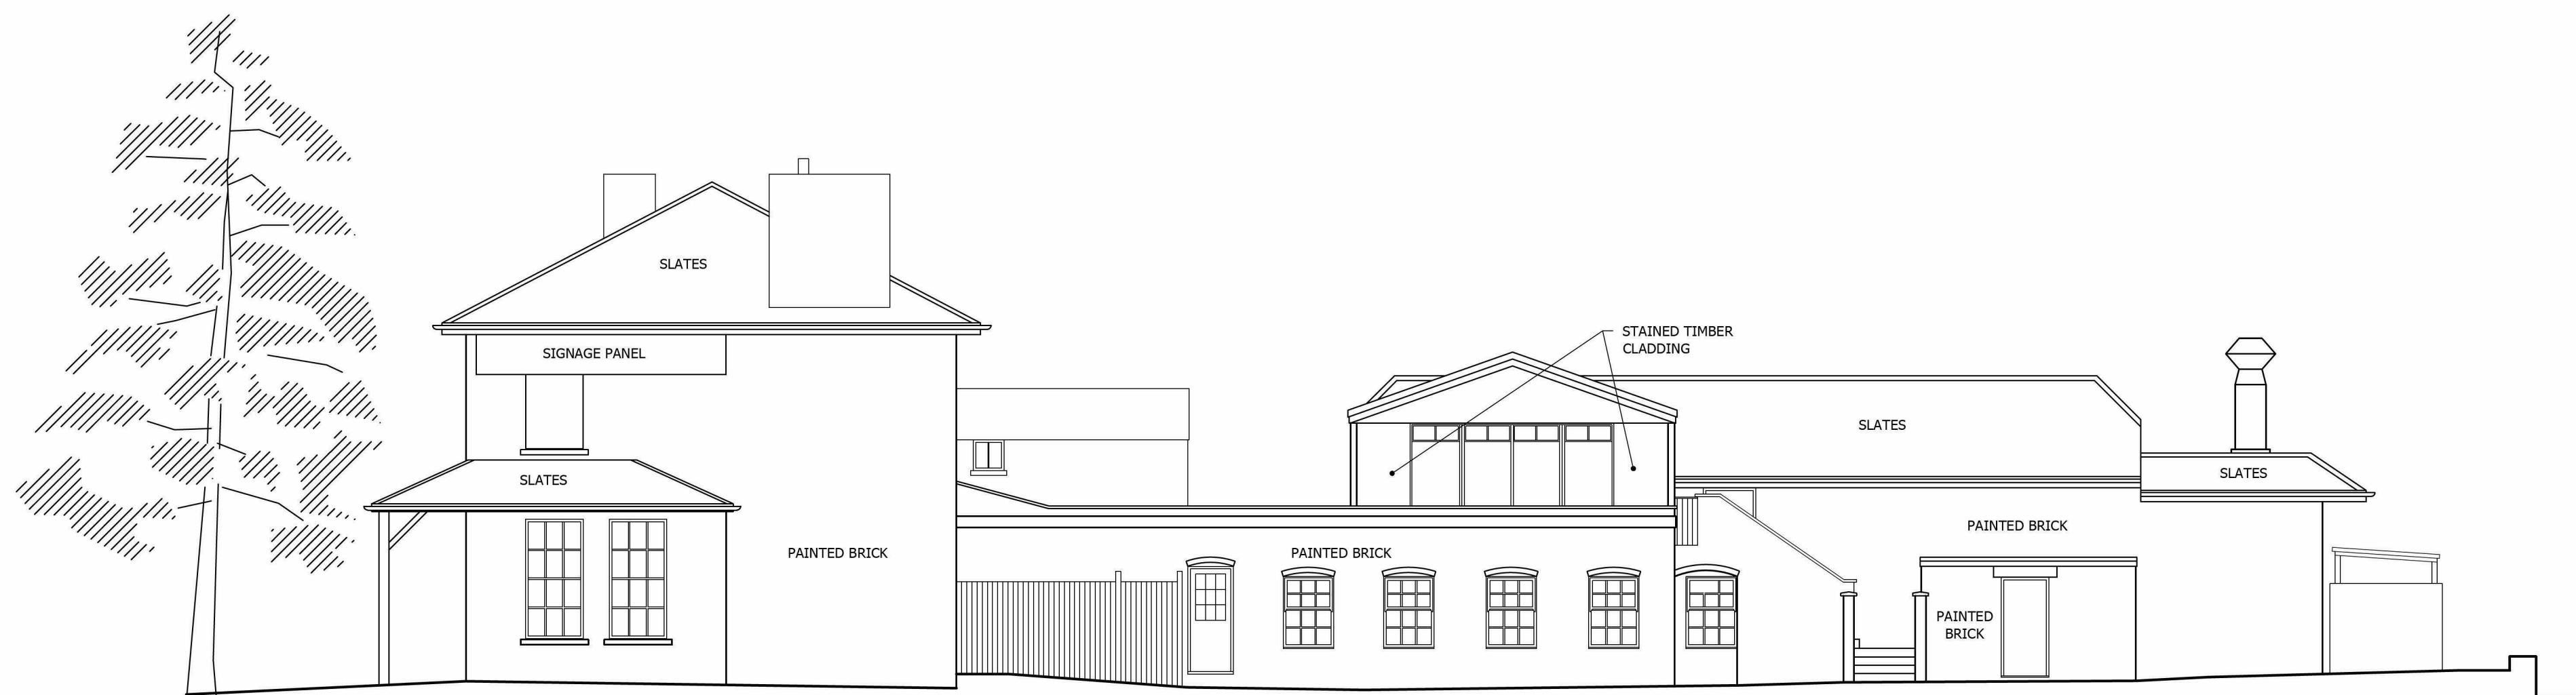

EAST ELEVATION
(FACING HOLMER ROAD - TO REMAIN UNCHANGED)



The Triforium
17 Warwick Street
Rugby
Warwickshire
CV21 3DH
Tel: (01788) 576137
Fax: (01788) 541328

- Architecture
- Interiors
- Planning
- Computer Graphics
- Project Management
- CDM-C

Revision:	
PREMIER INN THE STARTING GATE, HEREFORD, HR4 9RS BEEFEATER EXTENSION	
Drawn:	DAVE BOX
Date:	12/05/2015
Scale:	1:100 @ A1 1:200 @ A3
Dwg No.:	R112:11:P105

**PROPOSED
ELEVATIONS**

www.hb-architects.co.uk

Email: info@hb-architects.co.uk

© Copyright - do not scale