



SW08/2972/F



SOUTH EAST ELEVATION AS EXISTING Scale 1:200

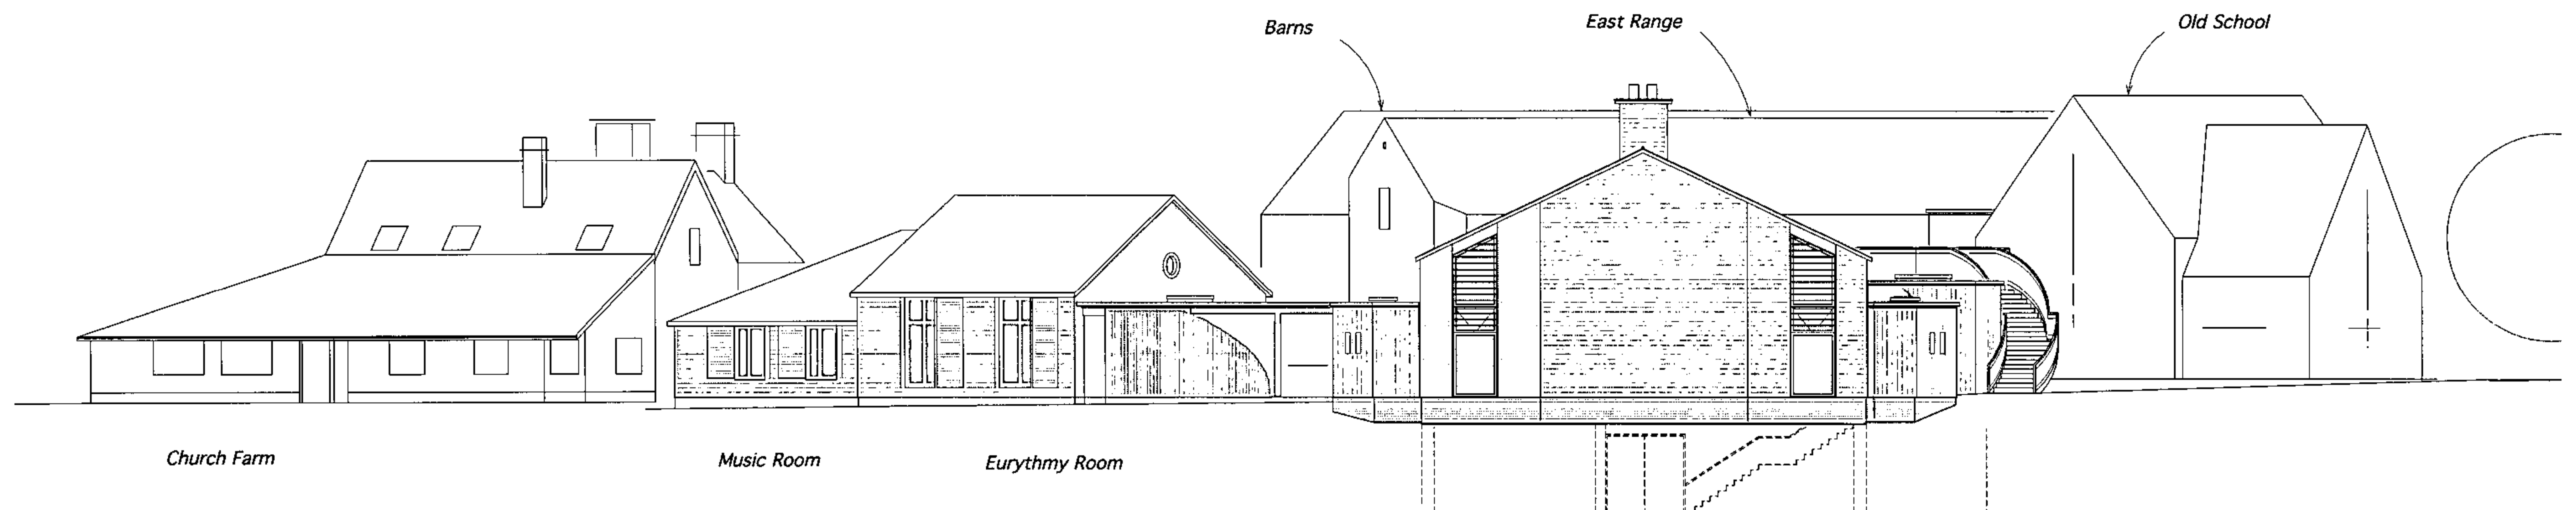

SOUTH EAST ELEVATION AS PROPOSED

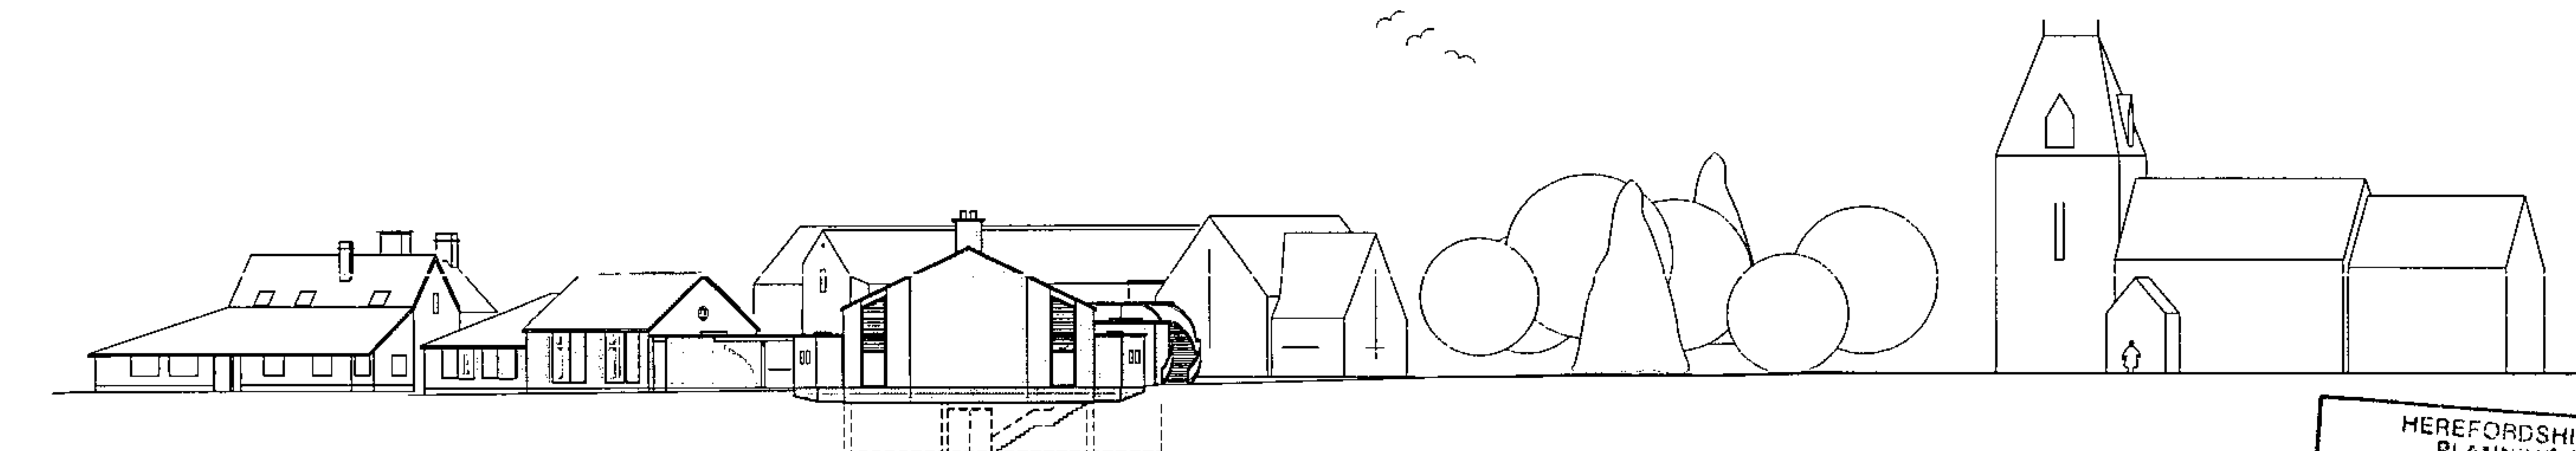

SOUTH EAST ELEVATION AS PROPOSED Scale 1:500

Revisions

A. Hall roof cowl omitted; chimney stack added. 20.02.09

ISSUE	DRAWN BY	CHECKED BY
-------	----------	------------

Do not use scaled dimensions from this drawing. All dimensions are to be verified and checked on site by the Main Contractor before the commencement of any shop drawings or work whatsoever, either on his behalf or for sub contractors or suppliers.

All discrepancies are to be reported to the architect immediately.

This drawing is to be read in conjunction with all related Architects, Engineers' and Specialist drawings and relevant information.

Client Hereford Steiner Academy	Project Ref. M/08/17
Project Rehabilitation and Extension of School Premises	Drawing No. E (P) 06 A
Drawing SE Elevation as Existing & As Proposed	Scale 1:200 & 1:500 @ A3
	Date Dec 08

John Renshaw ARCHITECTS	86 Constitution Street Leith Edinburgh EH6 6RP
	telephone 0131 555 2245 facsimile 0131 555 5526 email: jr.architects@btconnect.com

