




Ground Floor Existing

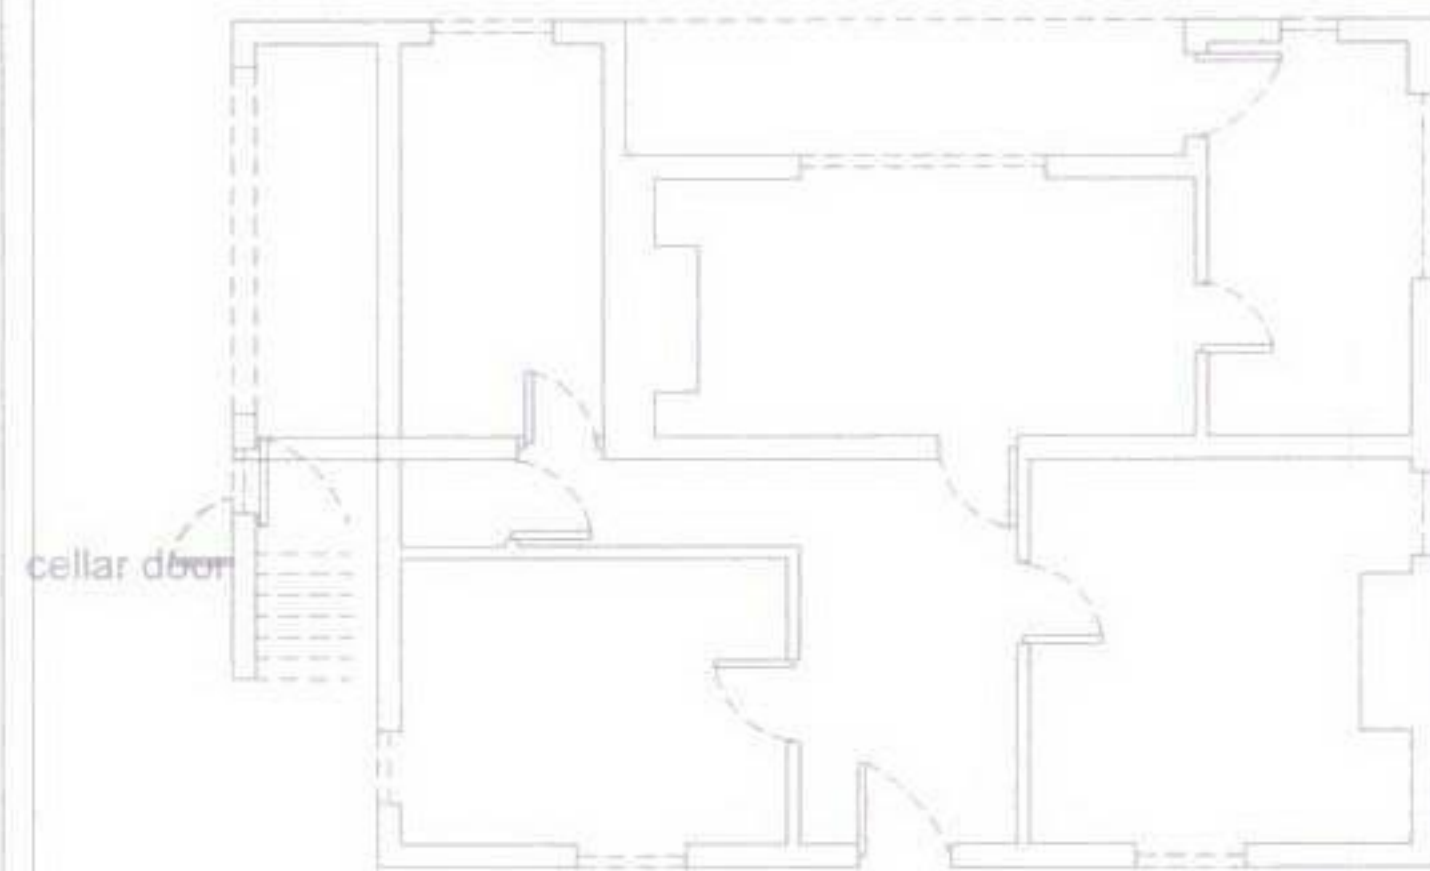


First Floor Existing

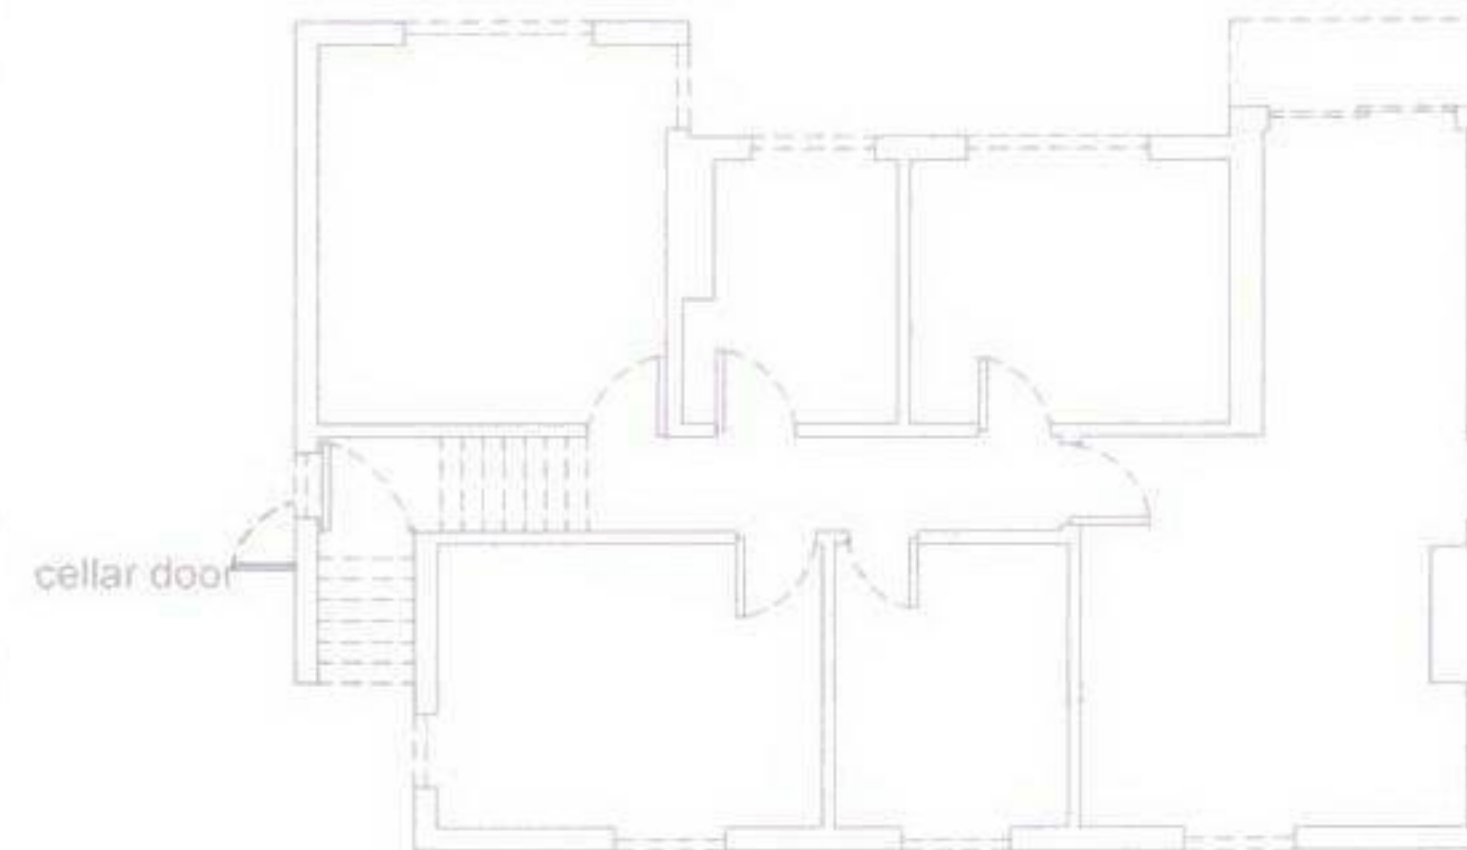

Block Plan

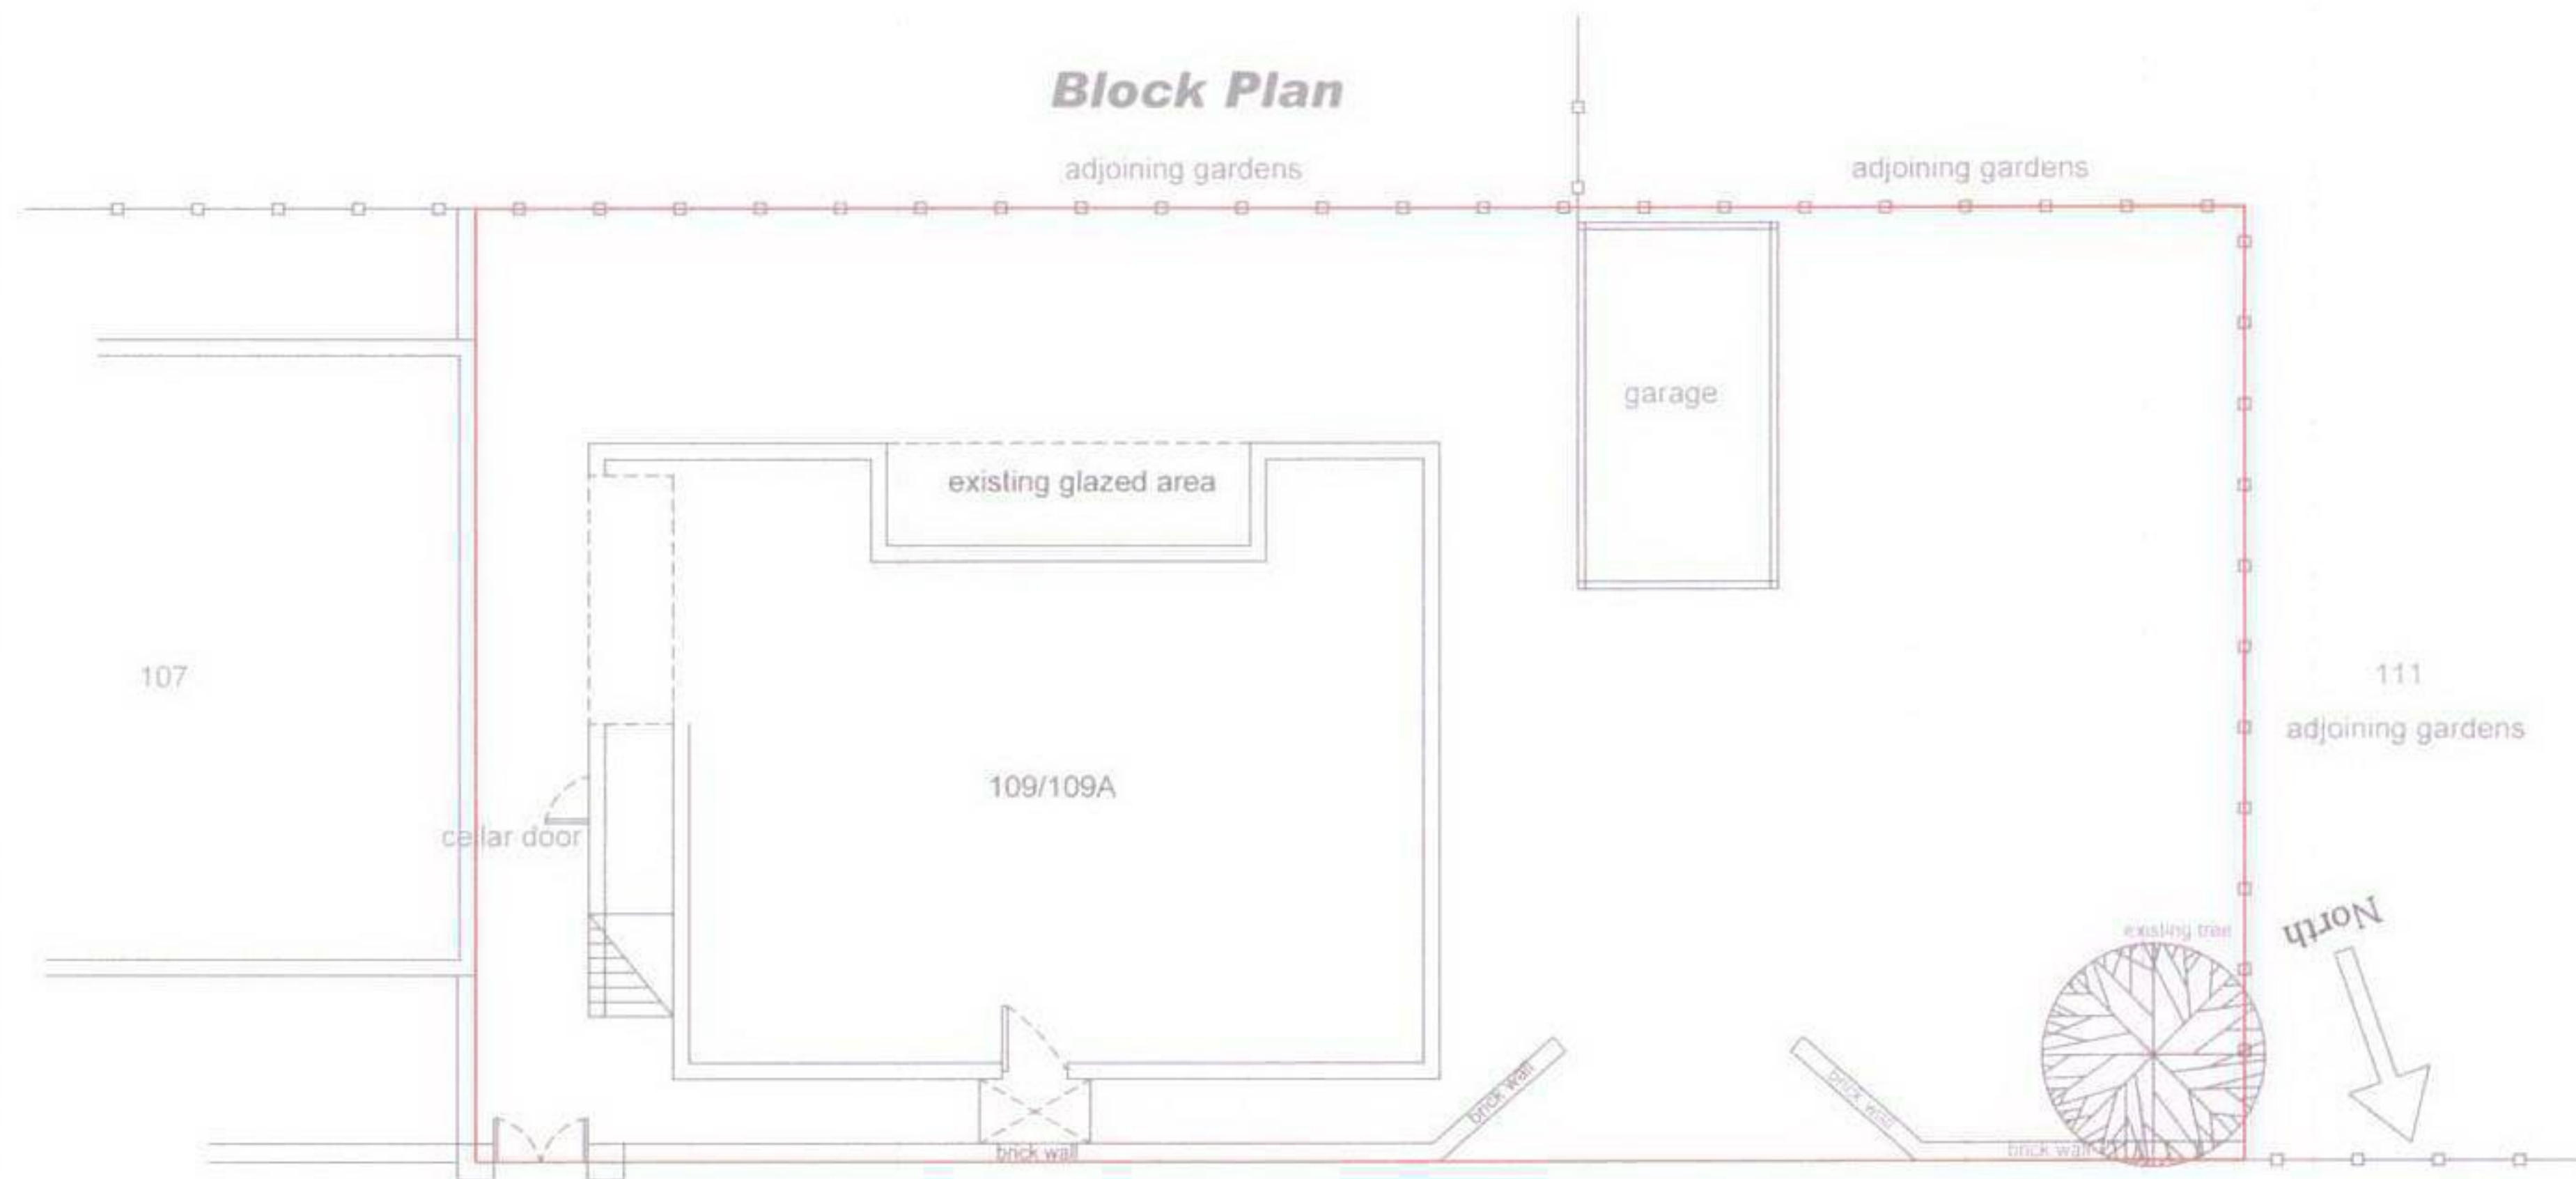

Site Plan
scale 1:1250

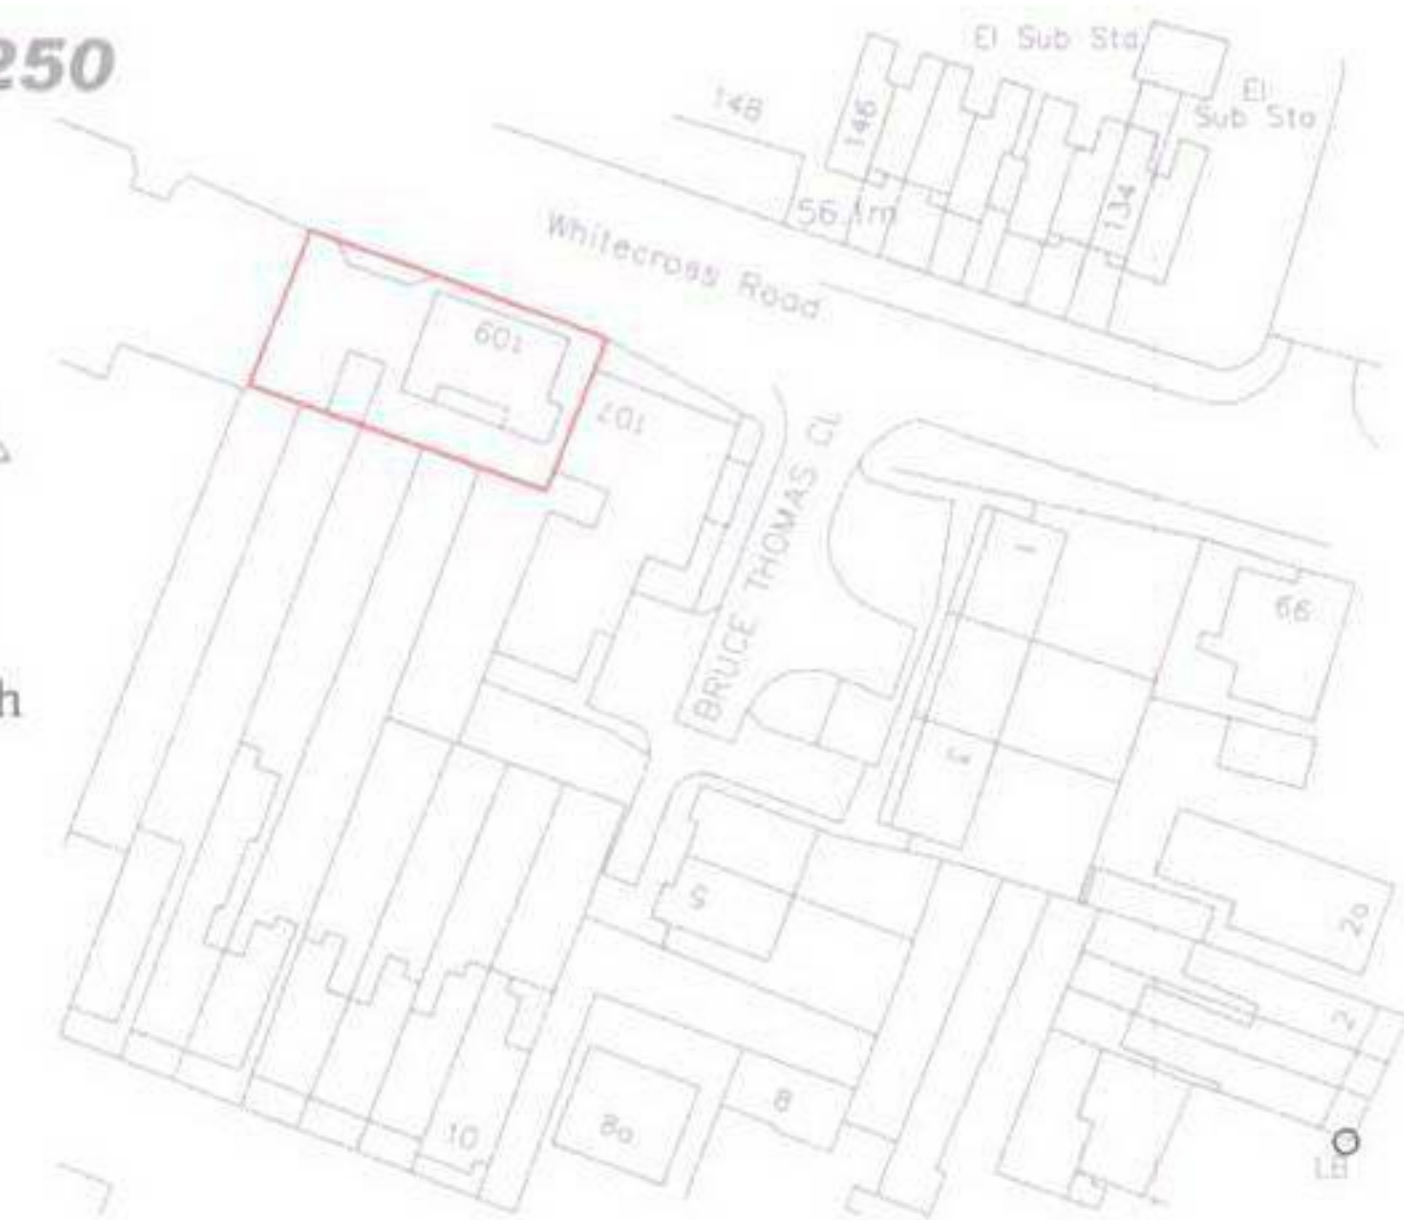

Property Address:

109 Whitecross Road,
Herefordshire, HR4 0LS

Details:

Existing Ground and First
Floor, Site and Block Plan

Scale:

1:100 (A2)

Date:

20th October 2009

Drawing Number:

SPWR EX109 rev 02

6W/092778/F
Sokett Properties Ltd
Longmeadow
Breinton
Hereford
HR4 7PA

HEREFORDSHIRE COUNCIL PLANNING SERVICES DEVELOPMENT CONTROL	
23 NOV 2009	
To:	File
Ack'd	File