



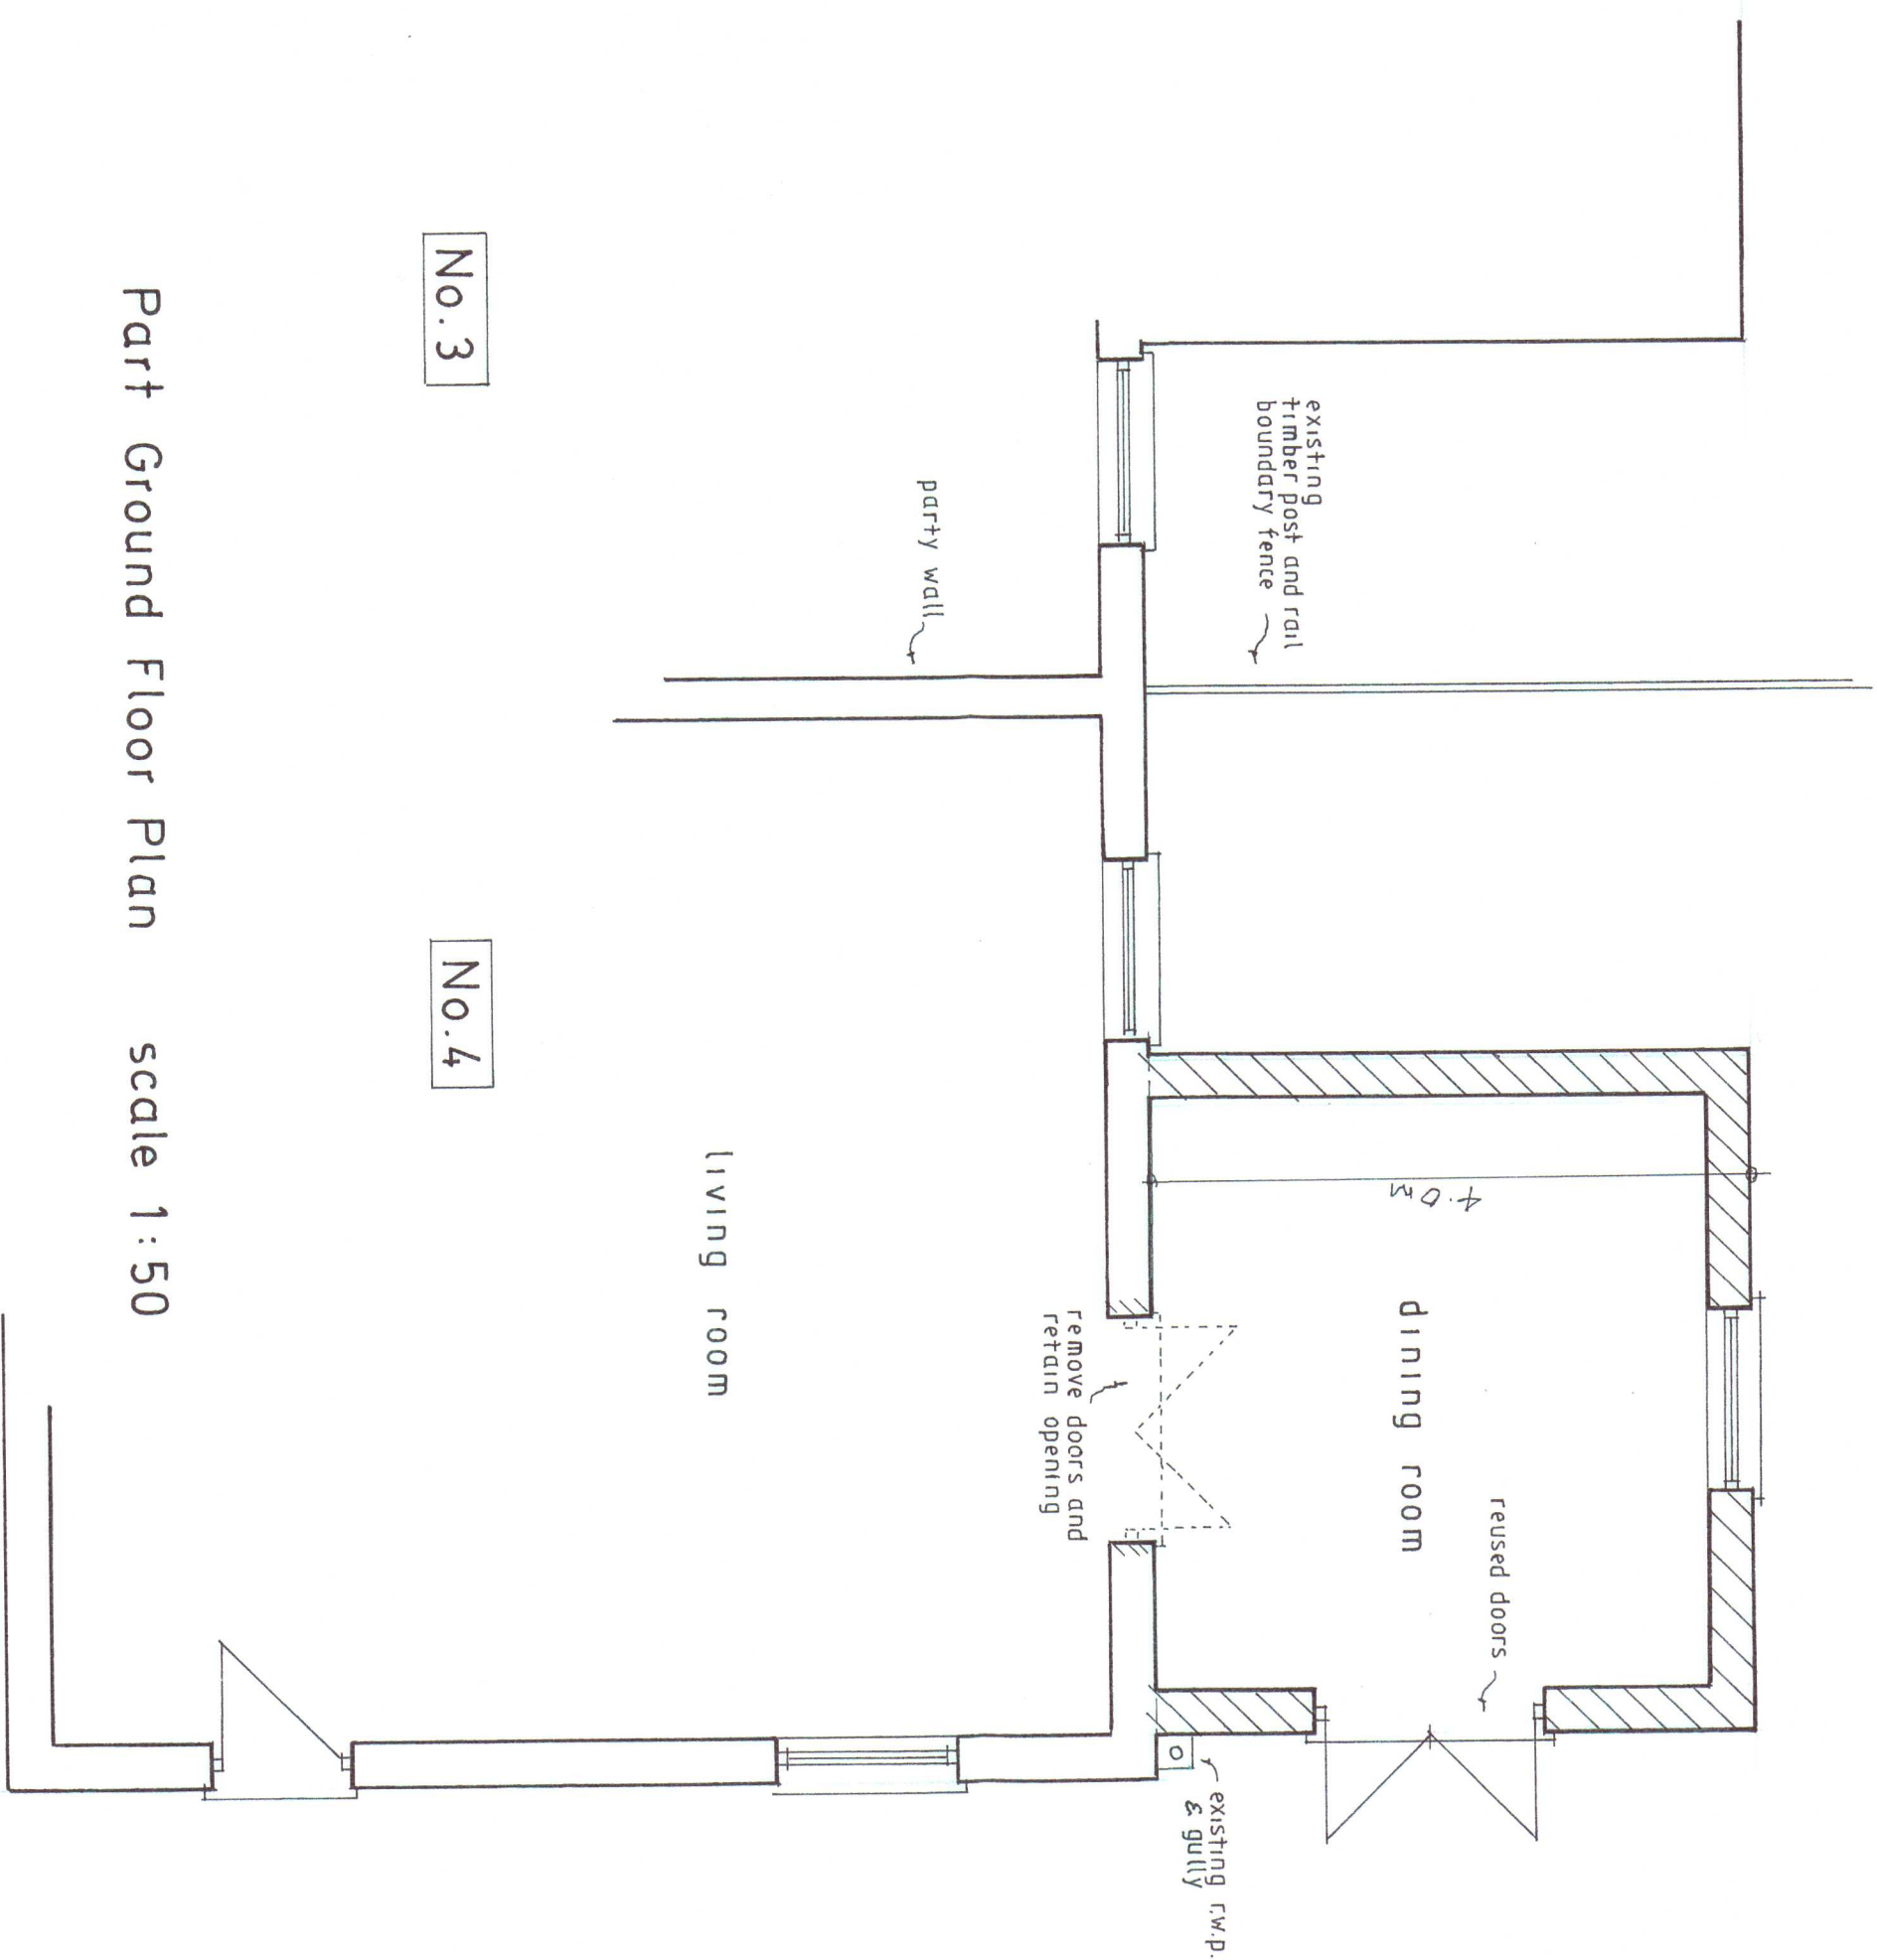


Part Ground Floor Plan scale 1:50

No.3

No.4

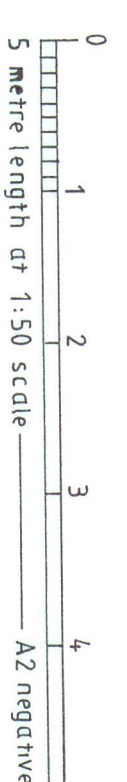

Part First Floor Plan scale 1:50

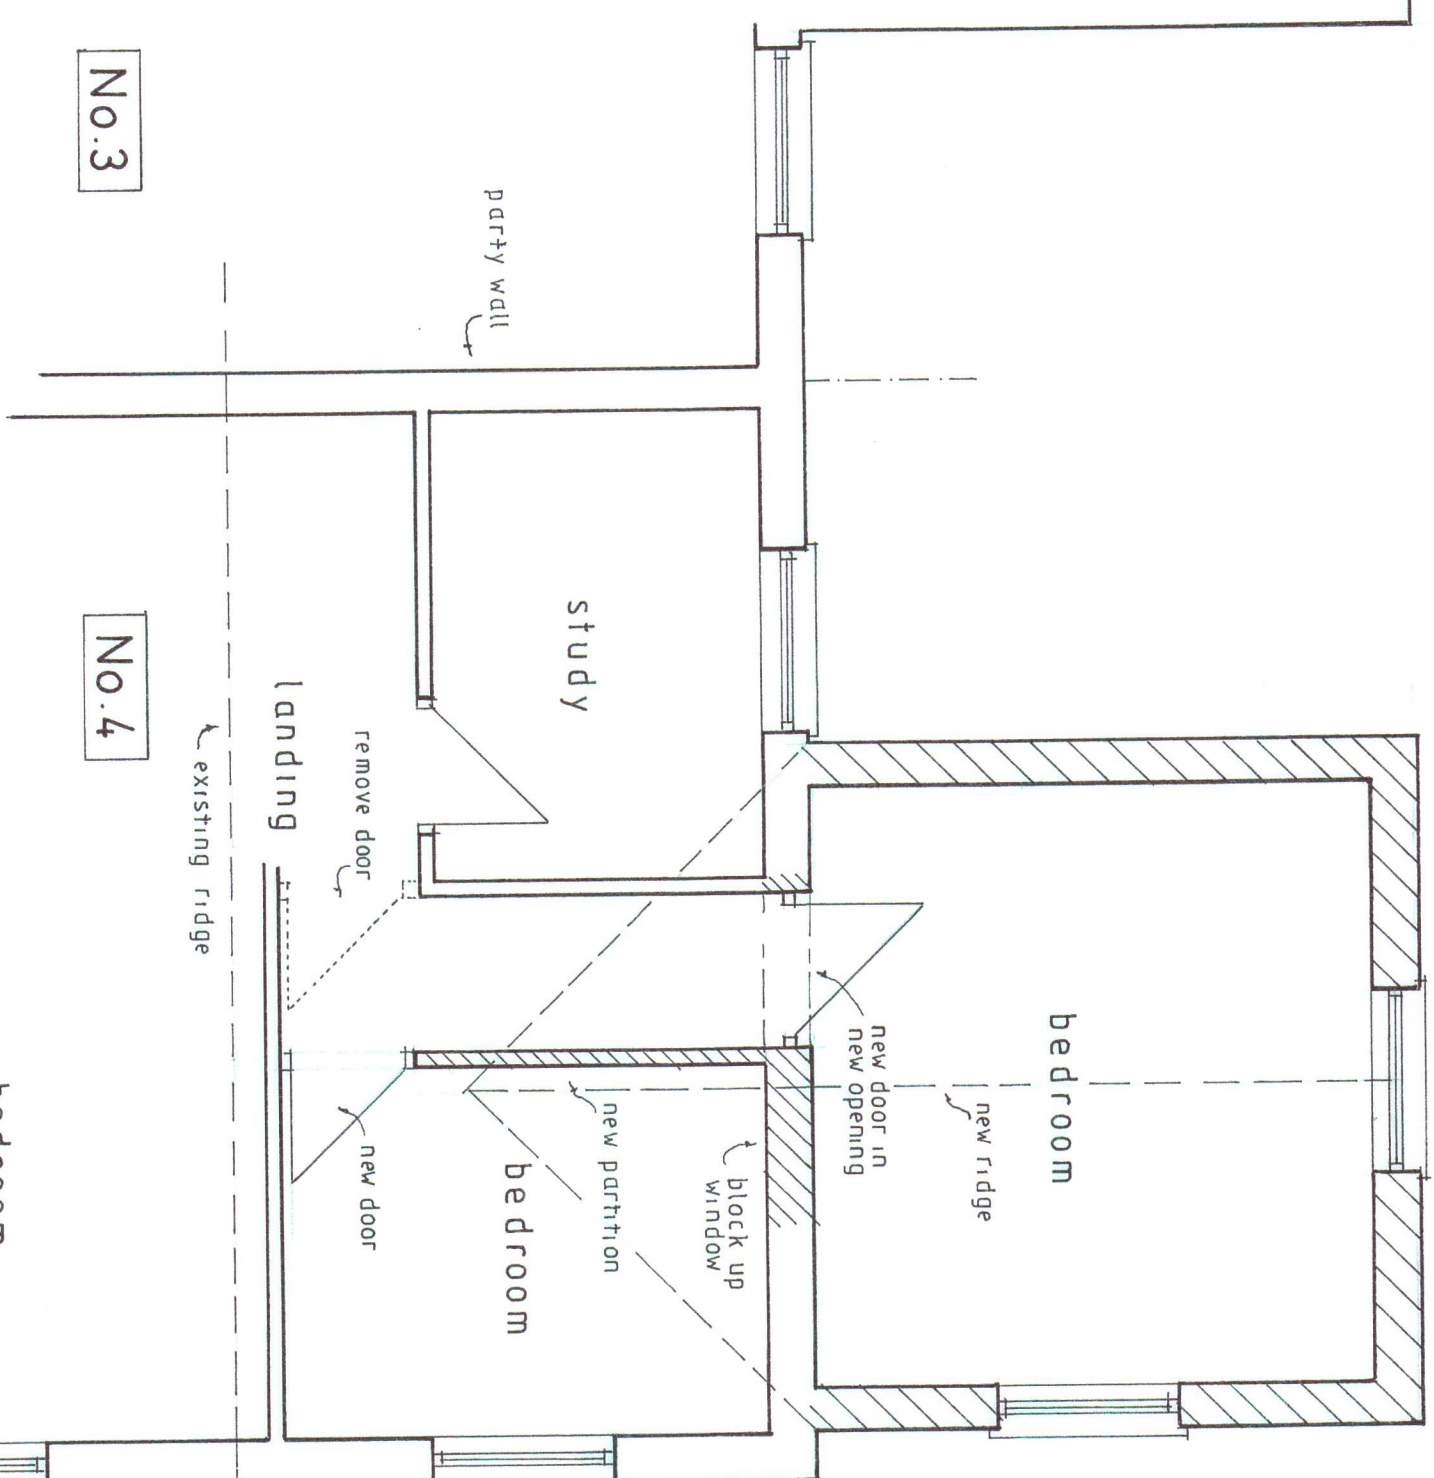

No.3

No.4

HEREFORDSHIRE COUNCIL
PLANNING SERVICES
DEVELOPMENT CONTROL
28 FEB 2023
To:
Ack'd: File: