



Front Elevation

Render front elevation.

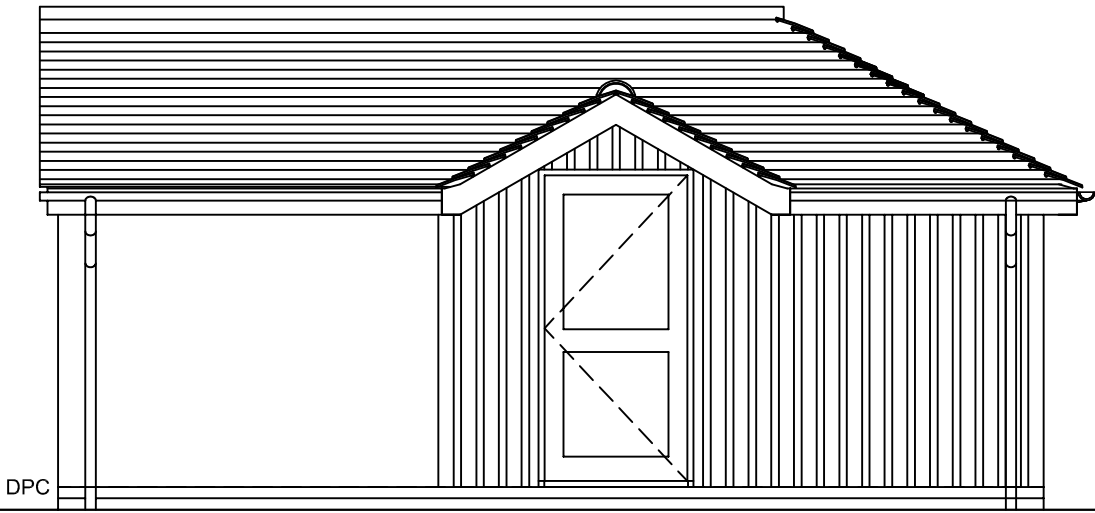


Side Elevation

Render and timber clad side elevation.

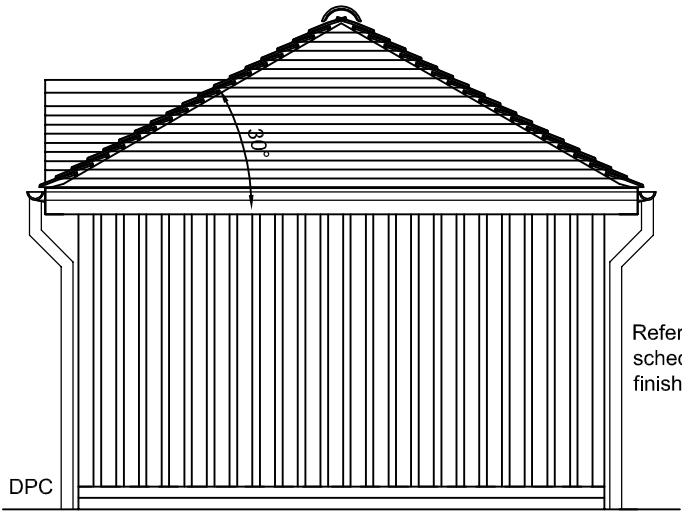


Rear Elevation

Timber cladding as acoustic fence

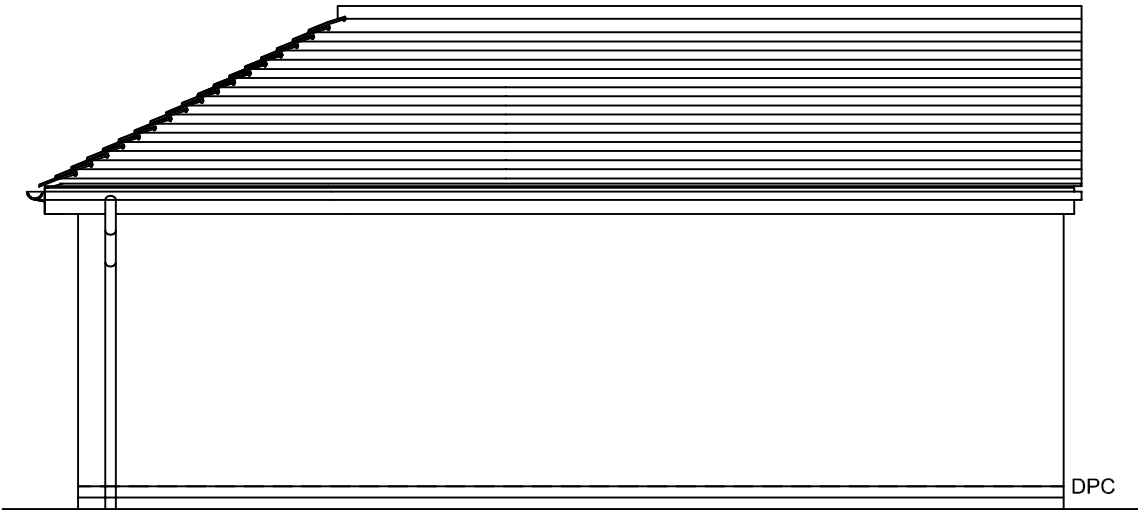

Side Elevation

Render finish

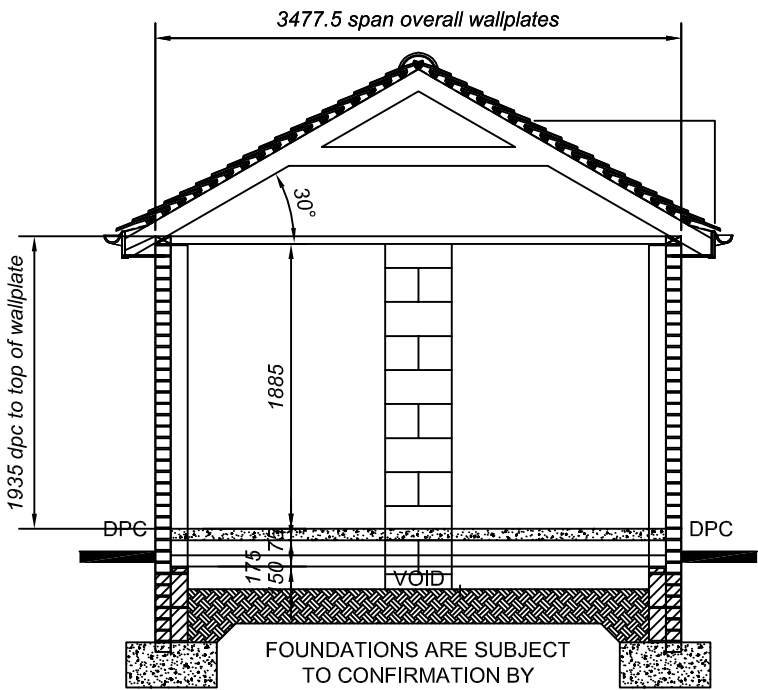

Section A-A

rev	description	date
project:		
Single Detached Garage at Mulberry Lodge, Old Ross Road		
client:		
Mr B Morris		
drawing title:		
Proposed Elevations		
drawn by:	idw	drawing no:
date drawn:	March '17	1117/001/05
checked by:	-	
date checked:	-	scale: 1:50 @ A3
		rev: -
Planning Issue		