

Variation Market Pitch Cottage  
- Ground Floor Proposal  
99542.P11 / Version 2

1 - Variation to  
accommodate corridor  
to kitchen


2 - Removal of  
downstairs toilet and  
variation to include  
boiler cupboard, laundry  
cupboard and electric  
circuits board cupboard  
instead of dining area

3 - Variation to replace  
wooden stairs with  
spiral stairs

KEY TO MATERIALS

- 1 timber frame (painted black)
- 2 rendered infill panel
- 3 brick infill panel
- 4 brick
- 5 stone
- 6 timber boarding
- 7 render
- 8 timber casement windows
- 9 aluminium/timber hybrid bi-folding doors
- 10 plain clay tiles
- 11 single ply membrane flat roof
- 12 roof glazing
- 14 glass balustrading

0 5m

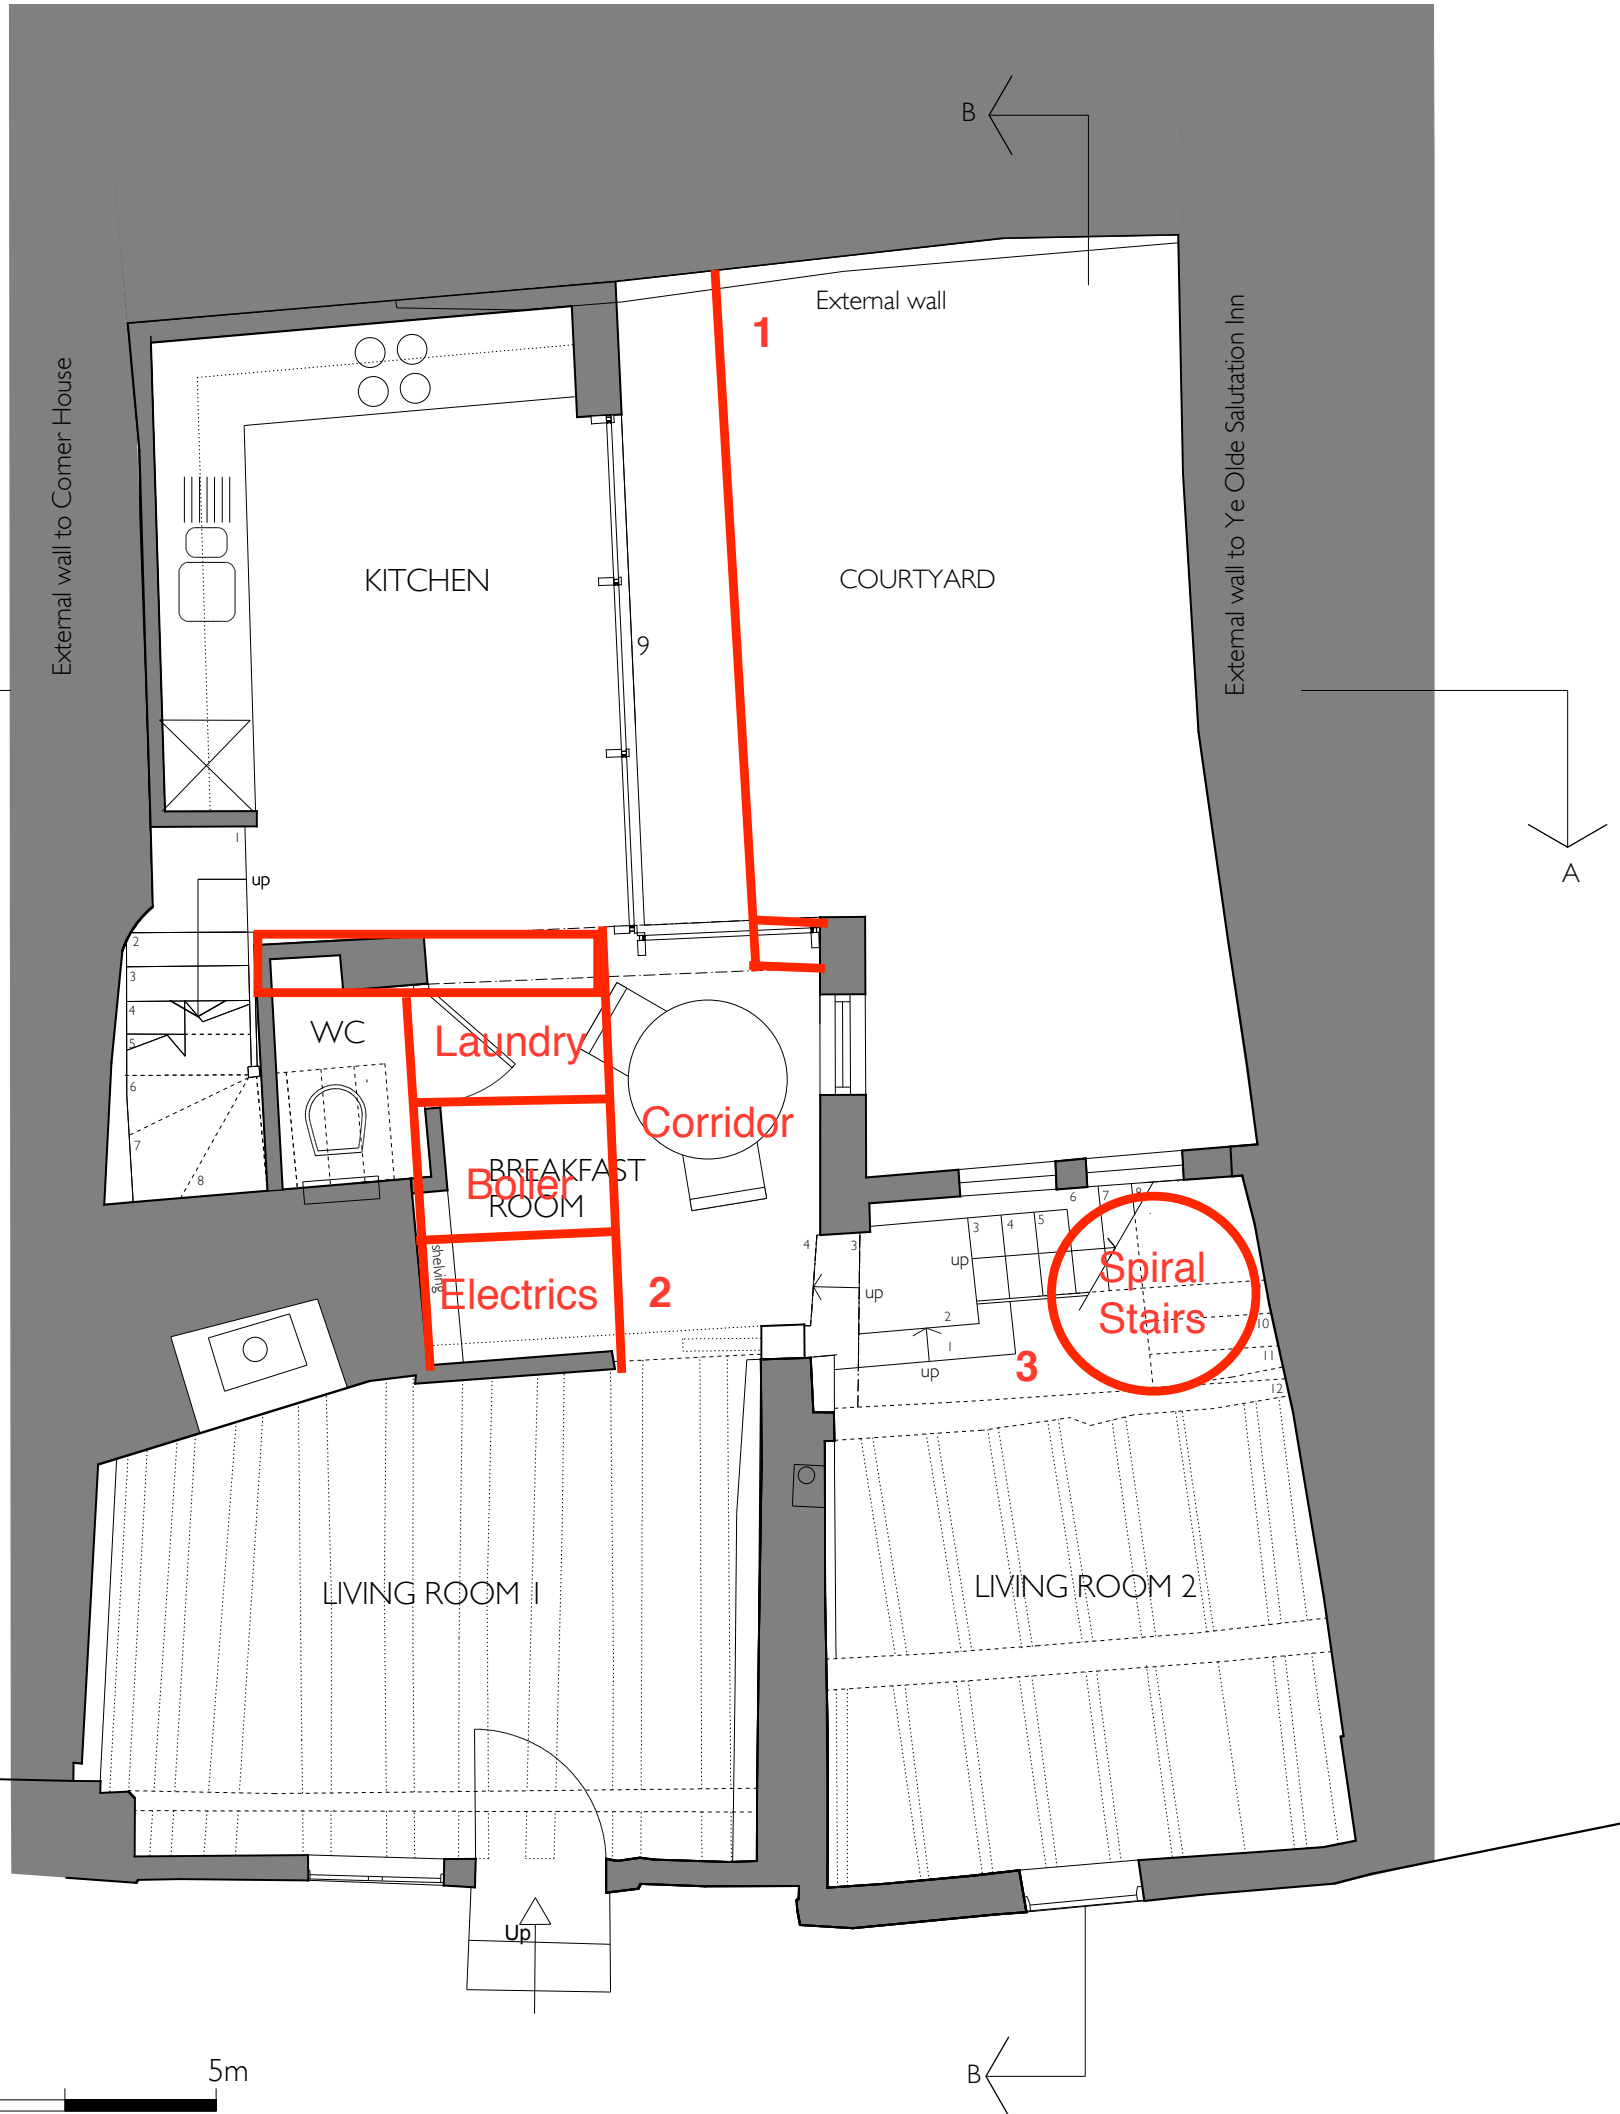

P11

Proposed Alterations and Extension


Market Pitch Cottage, Weobley

Ground floor plan as proposed


Drawing no. 99542.P11

Scale 1:25 at A3

July 2016

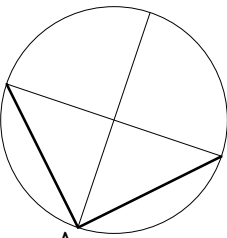

wba

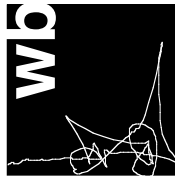

warren benbow architects

21-22 Mill Street Kington  
Herefordshire HR5 3AL

01544 239 136

www.warrenbenbow.com  
mail@warrenbenbow.co.uk