




Location Plan

Scale: 1:1250

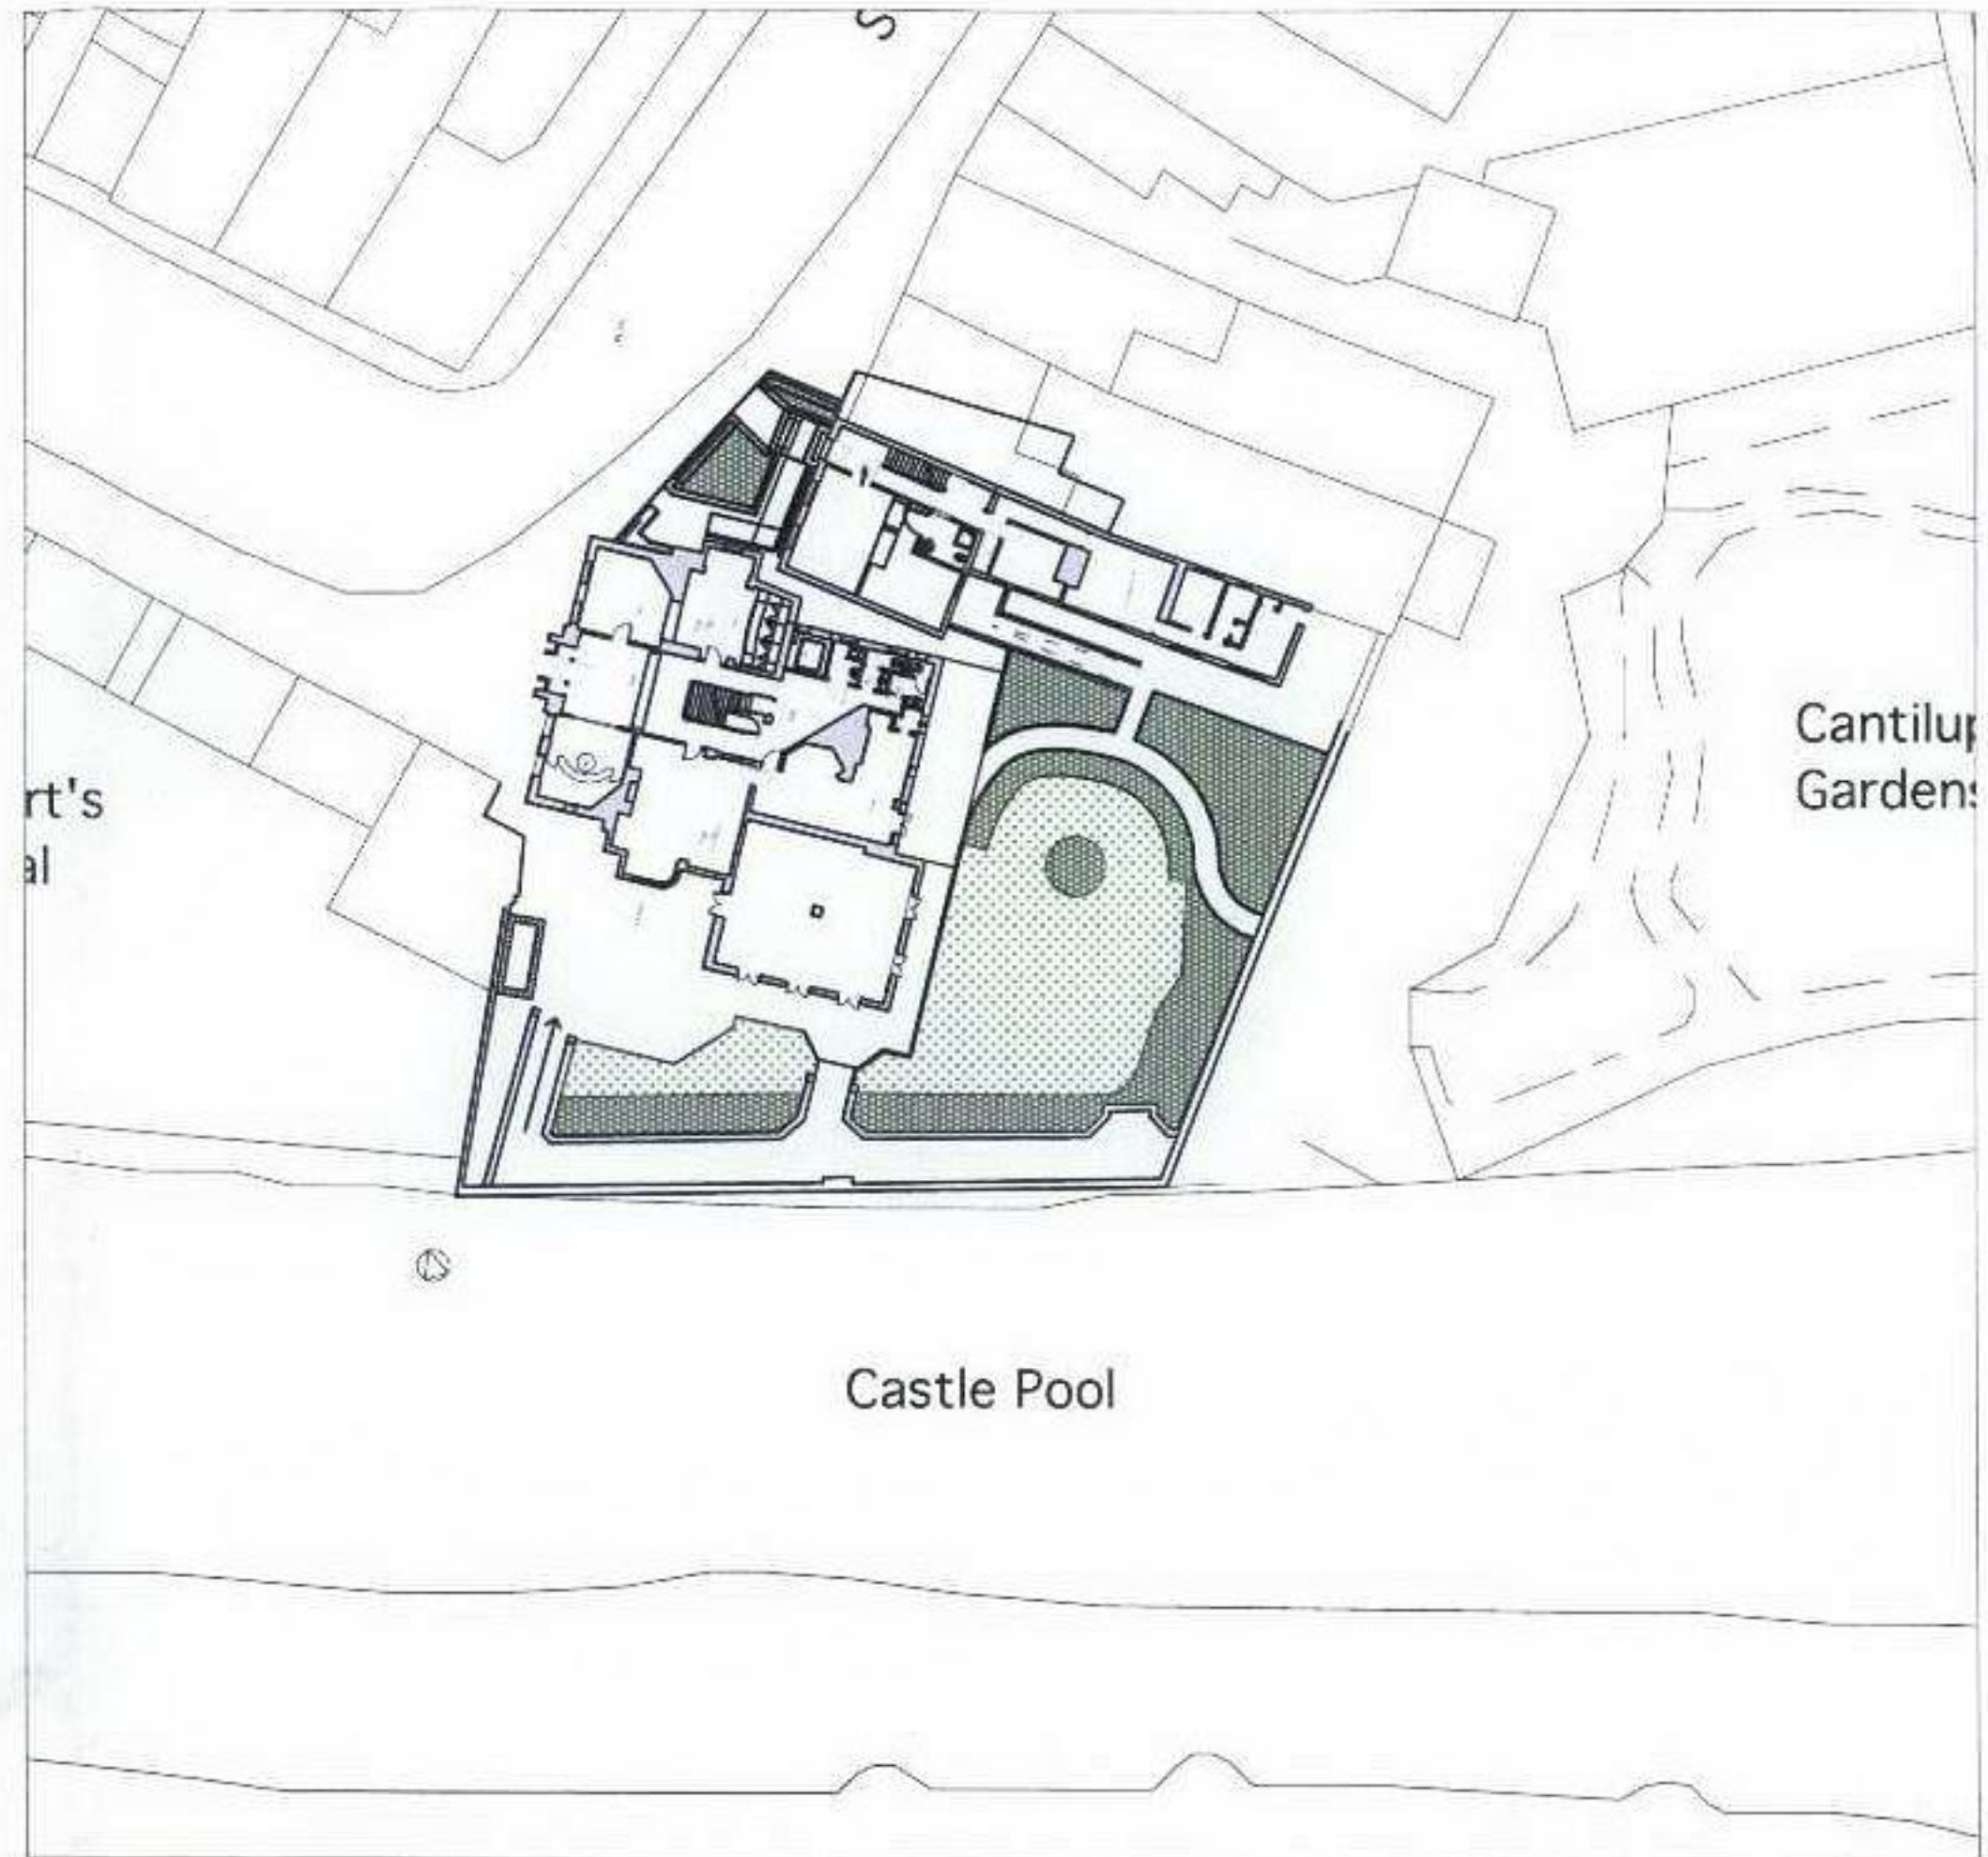

Block Plan

1:500



General Notes 1. Do not scale off this drawing. 2. Any discrepancies to be referred to the Architect. 3. This drawing is to be read in conjunction with all relevant specifications and other drawings issued by the Architect, Structural Engineer and other Specialists. 4. This drawing is copyright and is not to be reproduced.	Specific Notes	Revision	Date	Details of revision	Client	David Watkins				
					Project	Castle House Hotel				
					Drawing Title	Location plan and Existing Site Plan				
					Status	Planning	Date	Nov 2007	Drawn By	JB
					Scale	1:1250 / 1:500	Dwg. No	16291A/P/000/1	Revision	



Packers House - 25 West Street
Hereford - HR4 0BX

T: +44 (0)1432 278 707 F: +44 (0)1432 266 359
E: ask@mra-arch.com W: mra-arch.com