




NW 07/3770/F

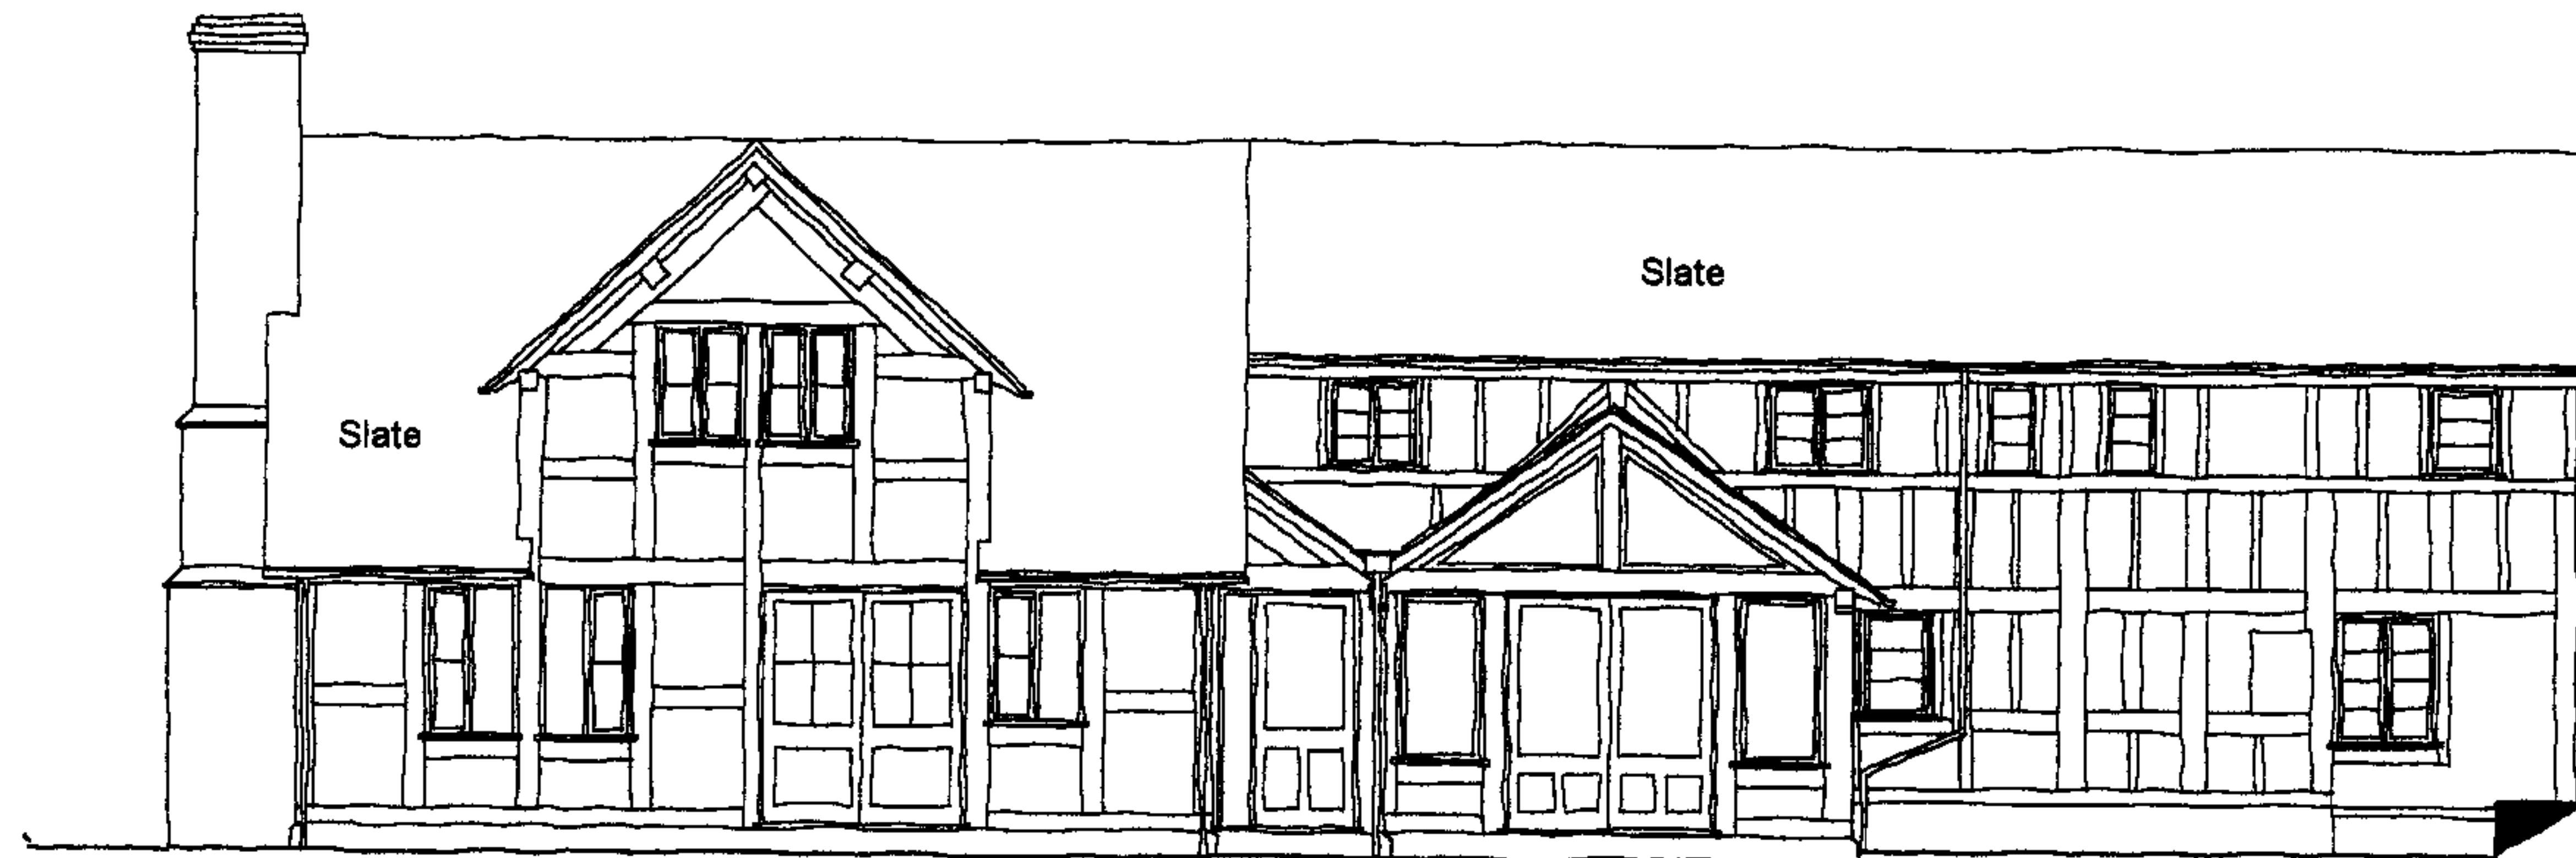


North West Elevation

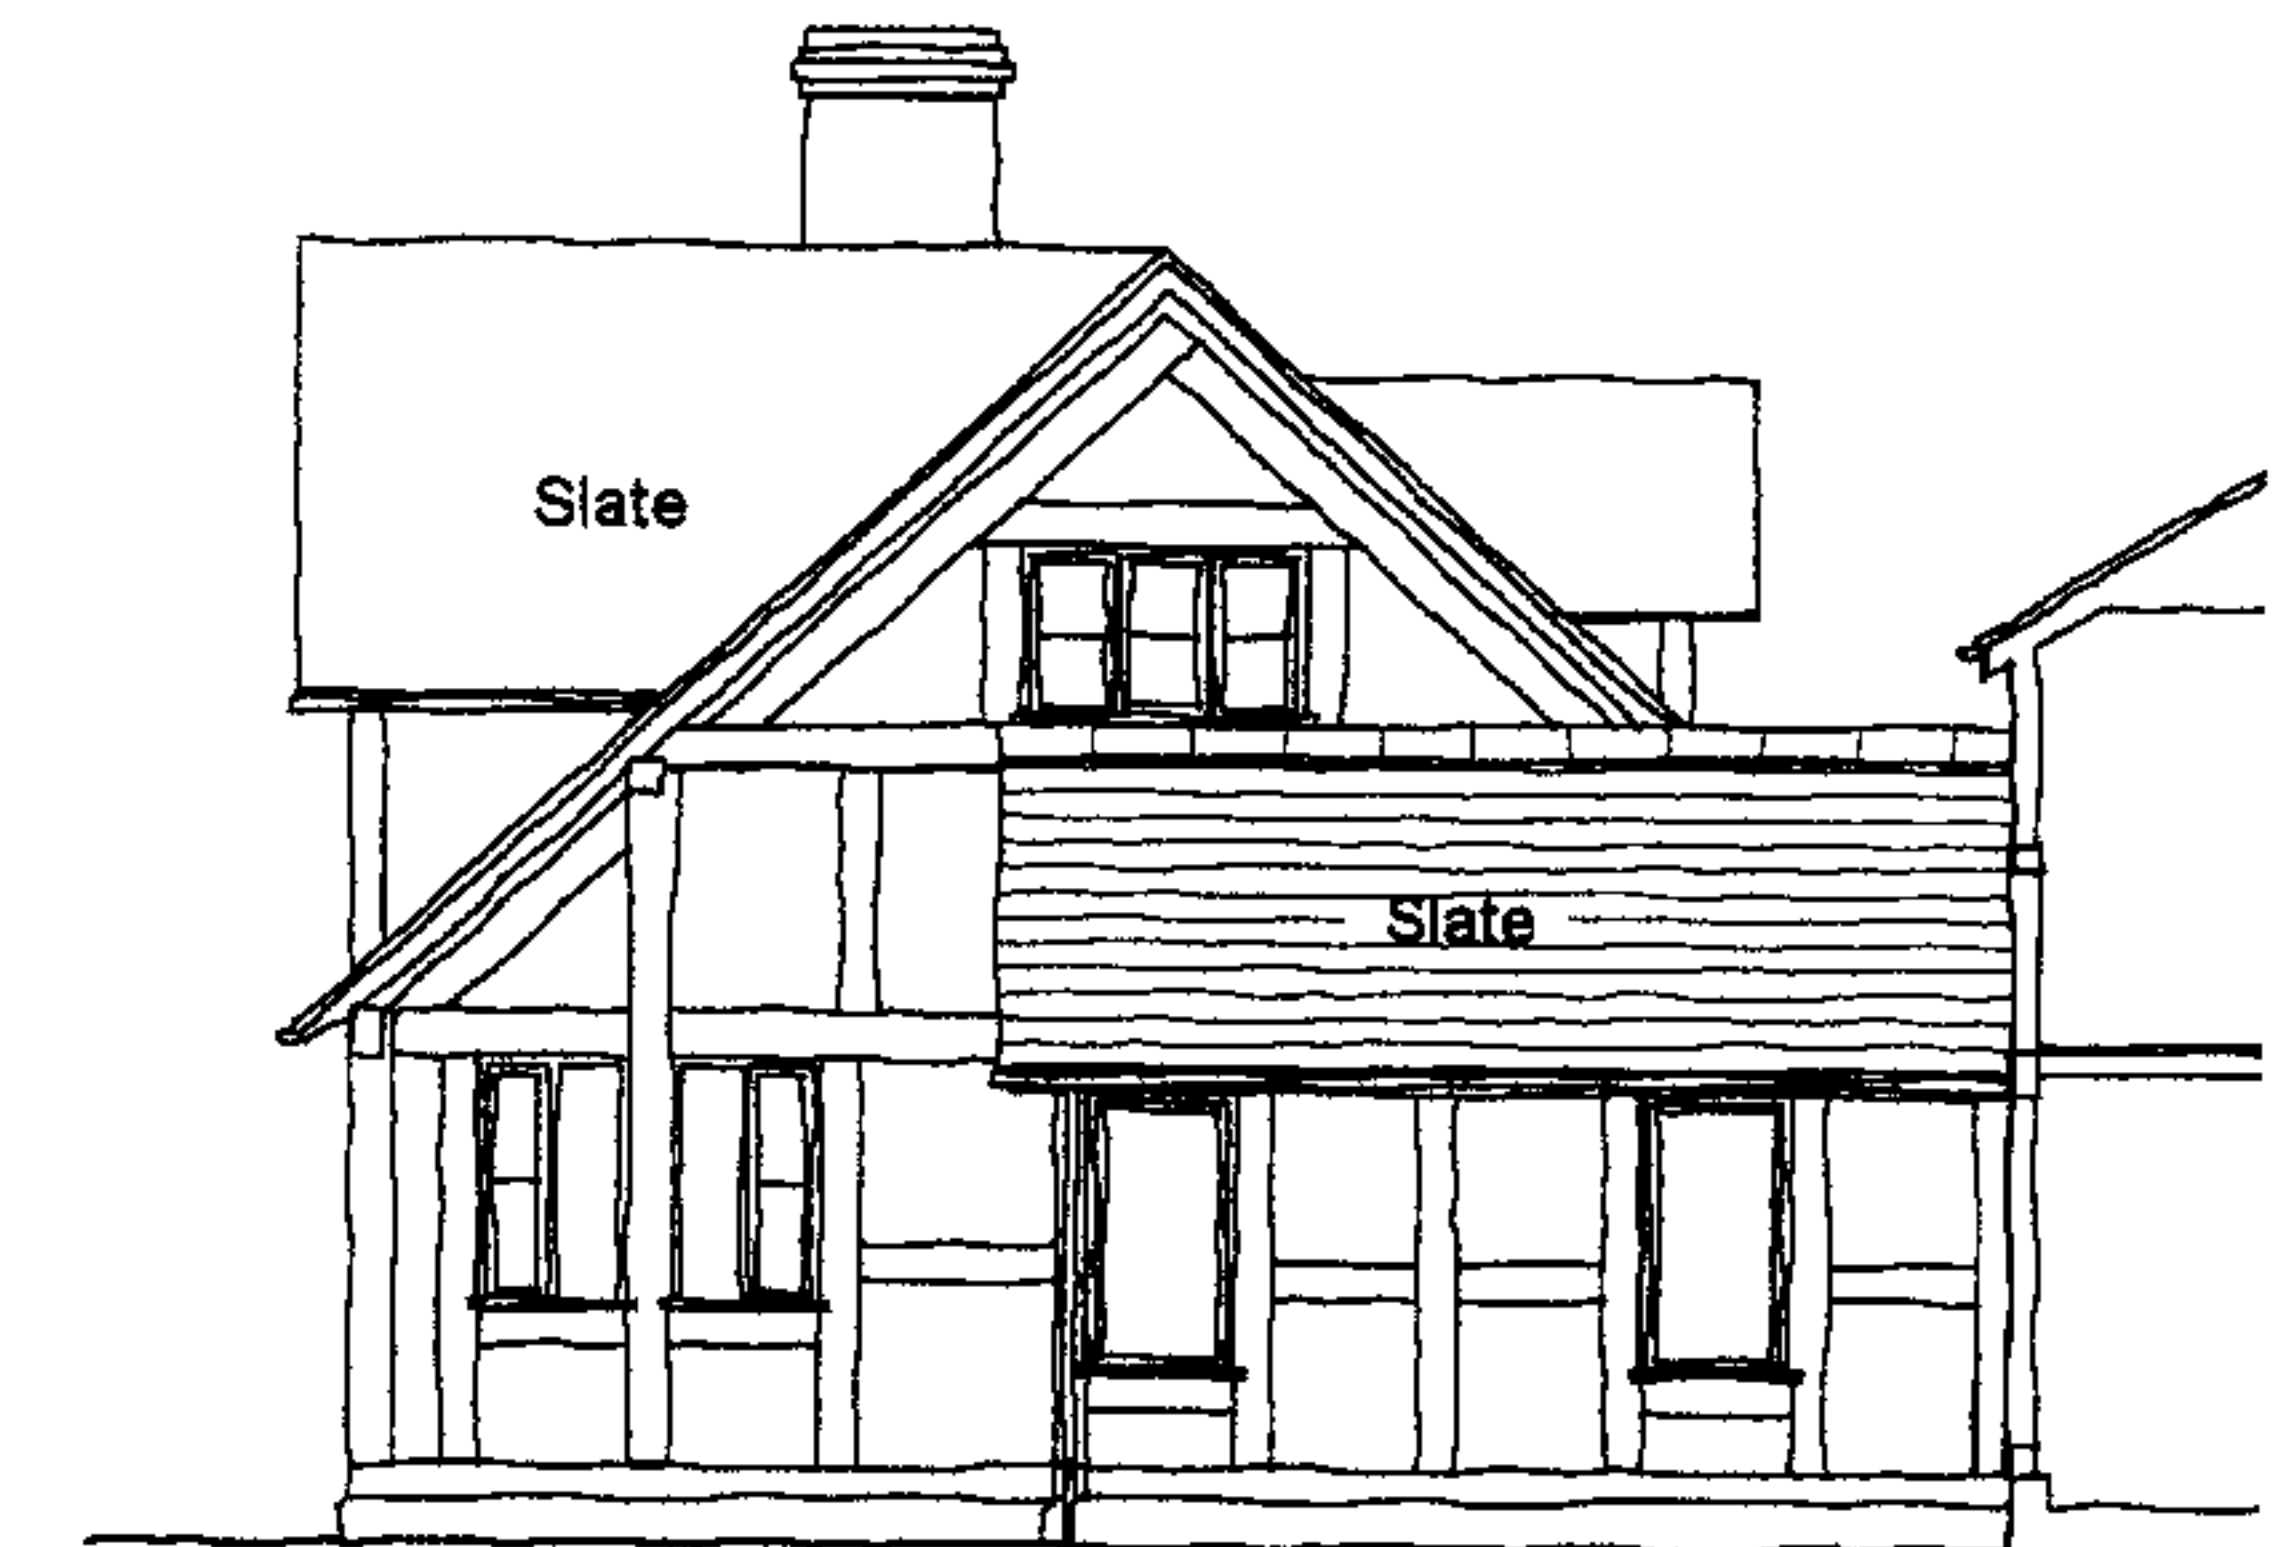

South West Elevation

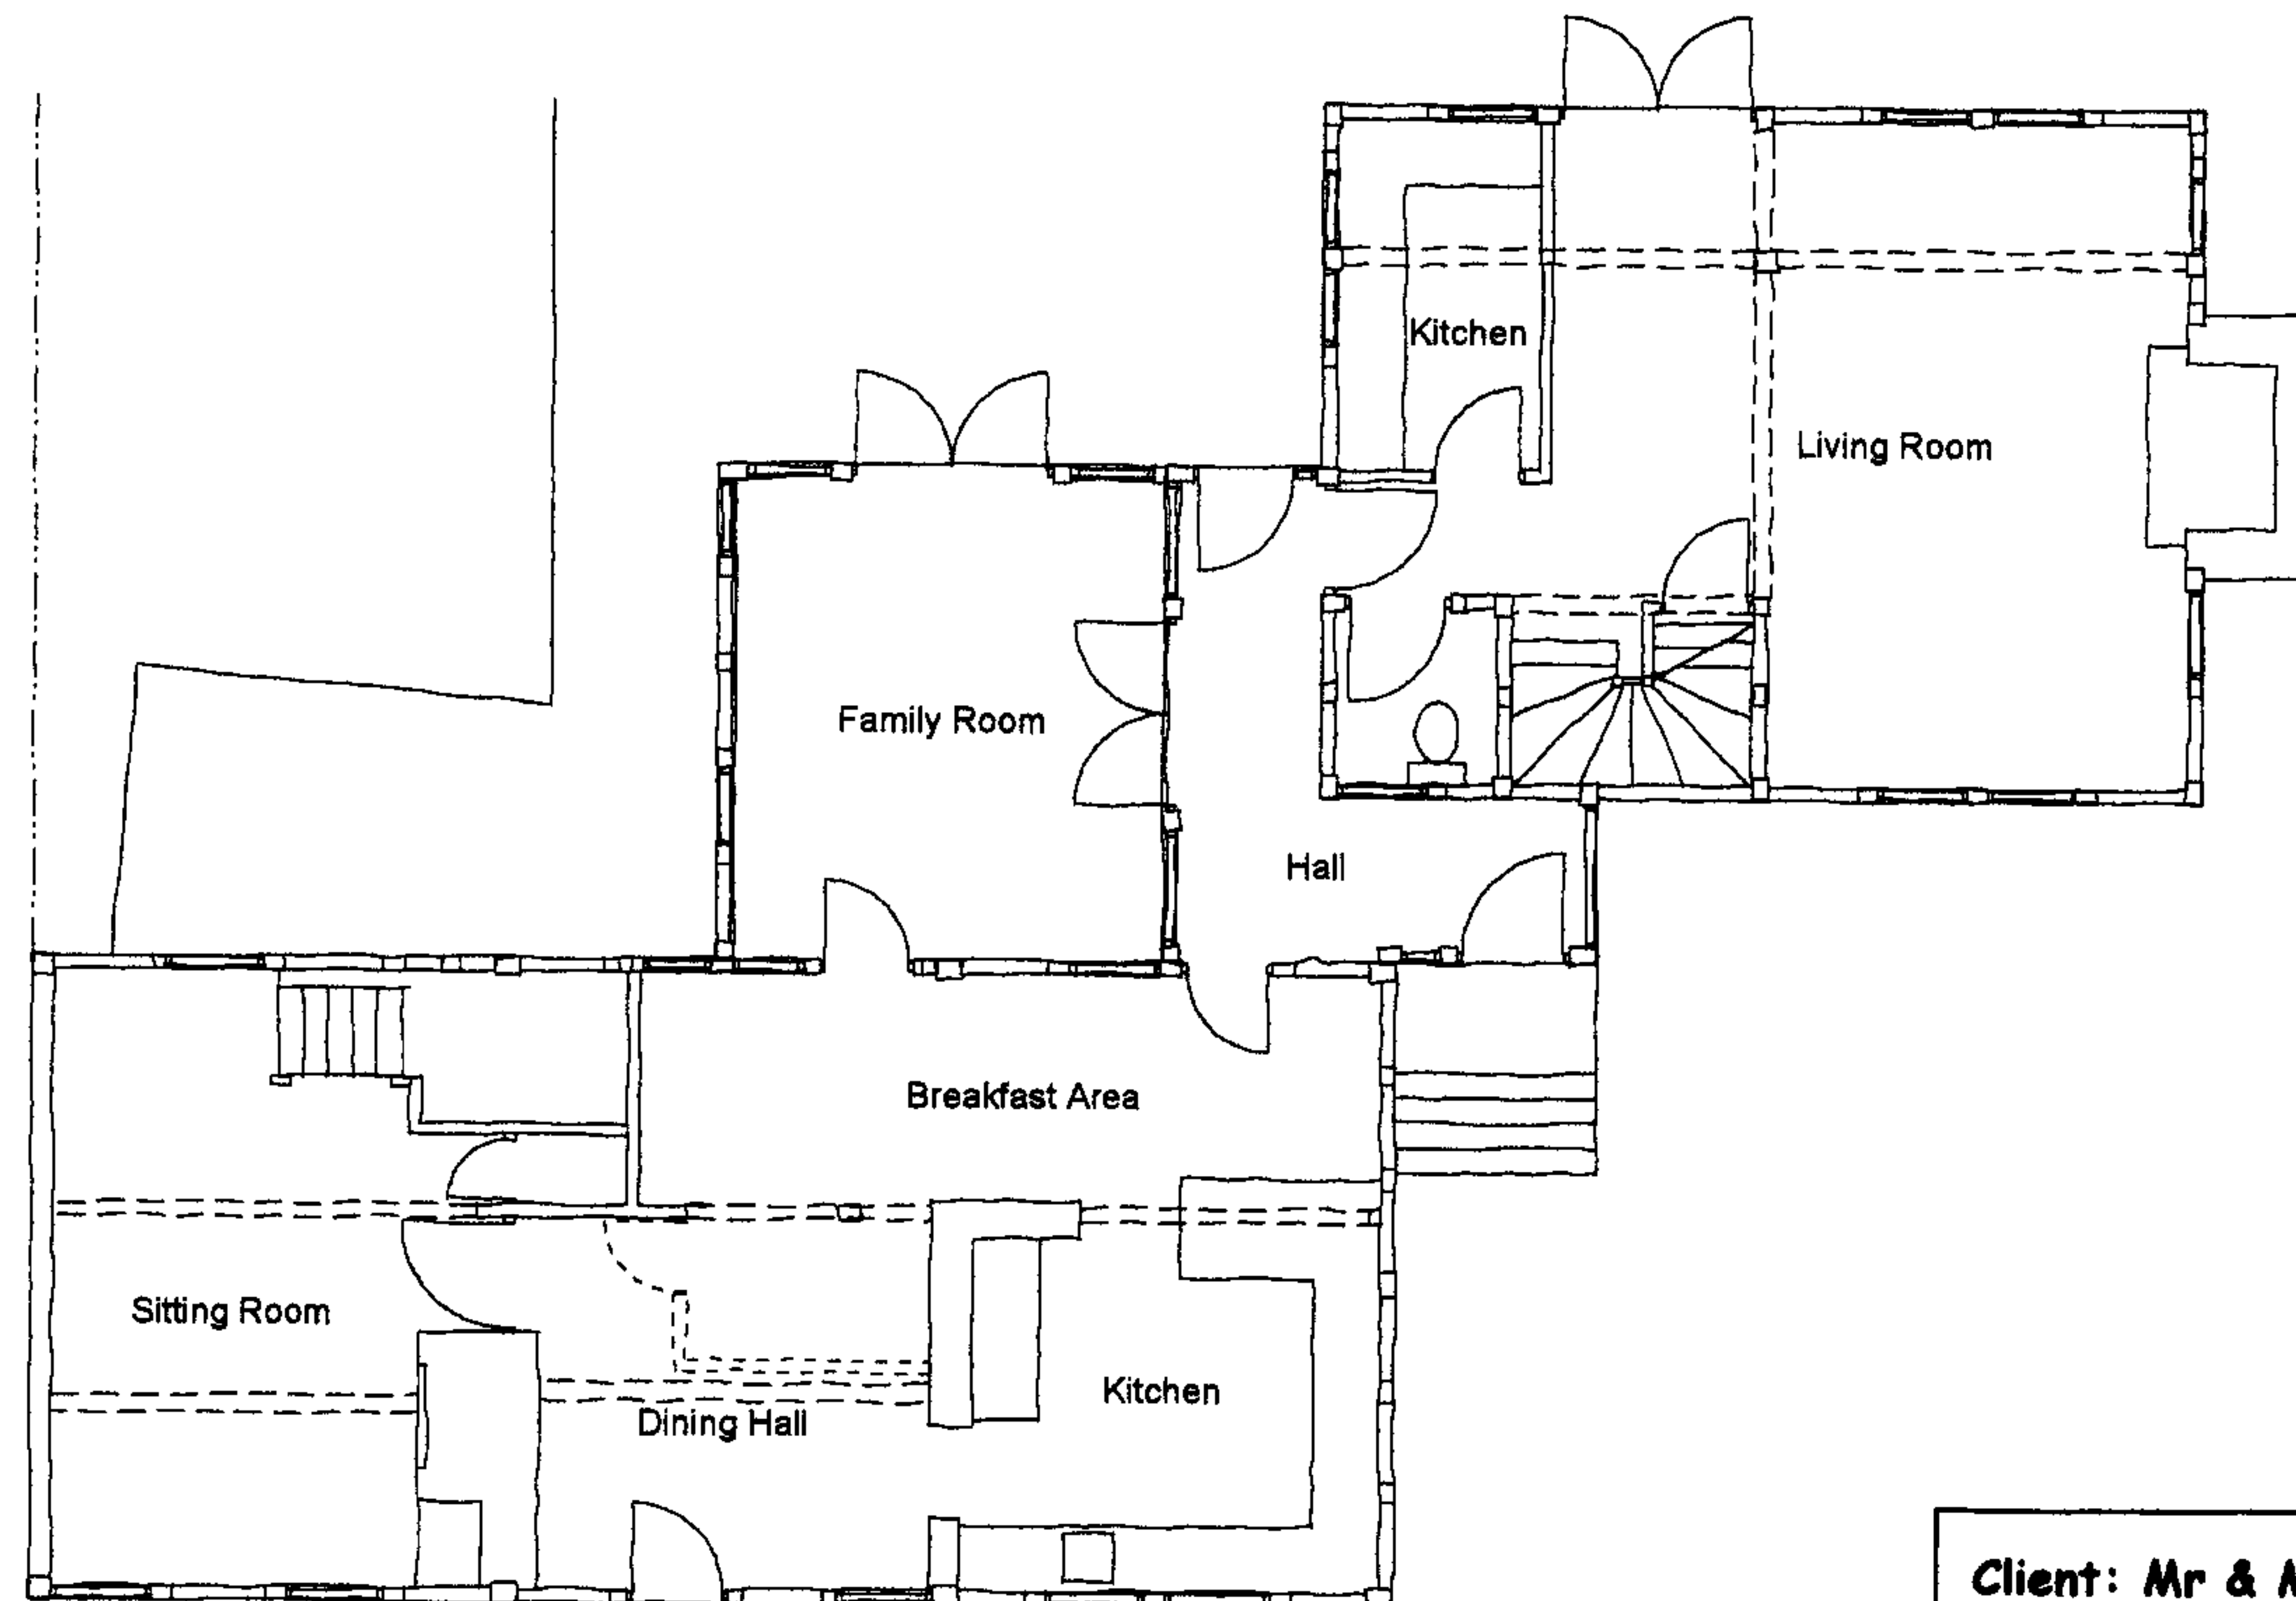

Ground Floor Plan

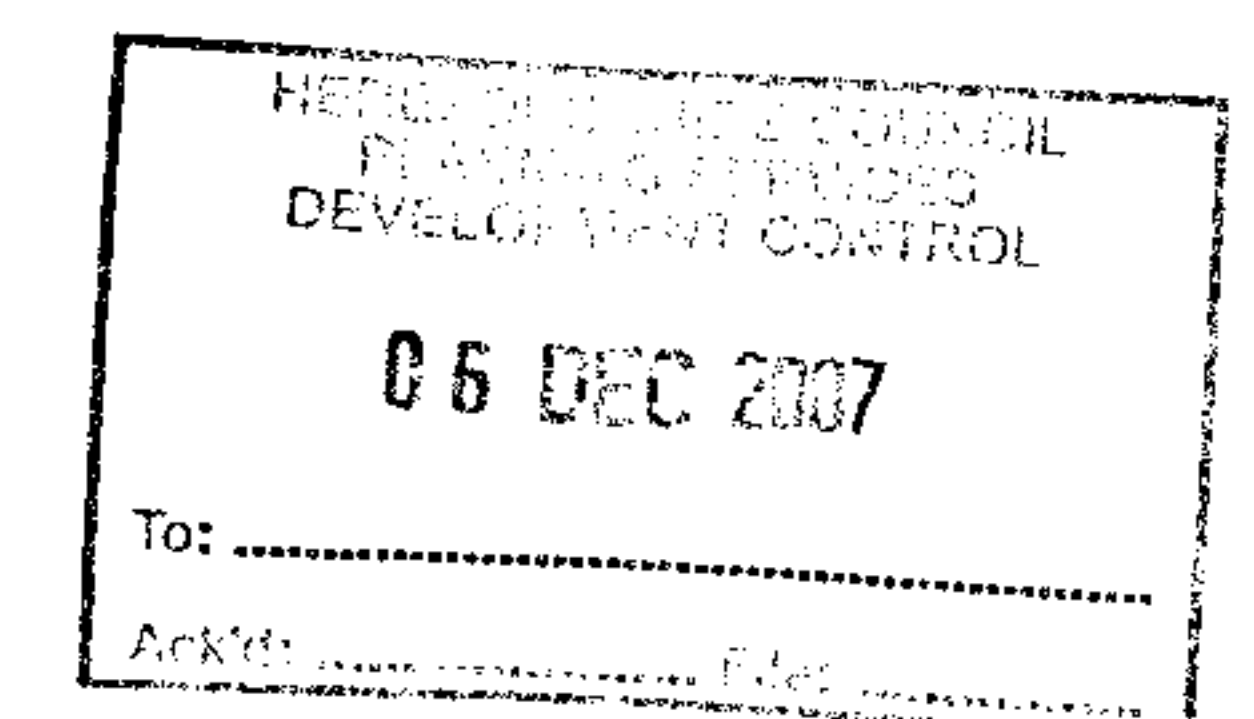

Client: Mr & Mrs P Avery
 Job: Wildwood, Lyonshall
 Title: Proposed Single Storey Extension
 Scale: 1:100
 Date: November 2007
 Drawing No: 660/02

Bryan Thomas
 Architectural Design Limited
 The Malt House
 Shobdon, Leominster
 Tel/Fax 01568 708238