




The Farm - Hop Kiln Cart Shed Proposed Elevations + Sections

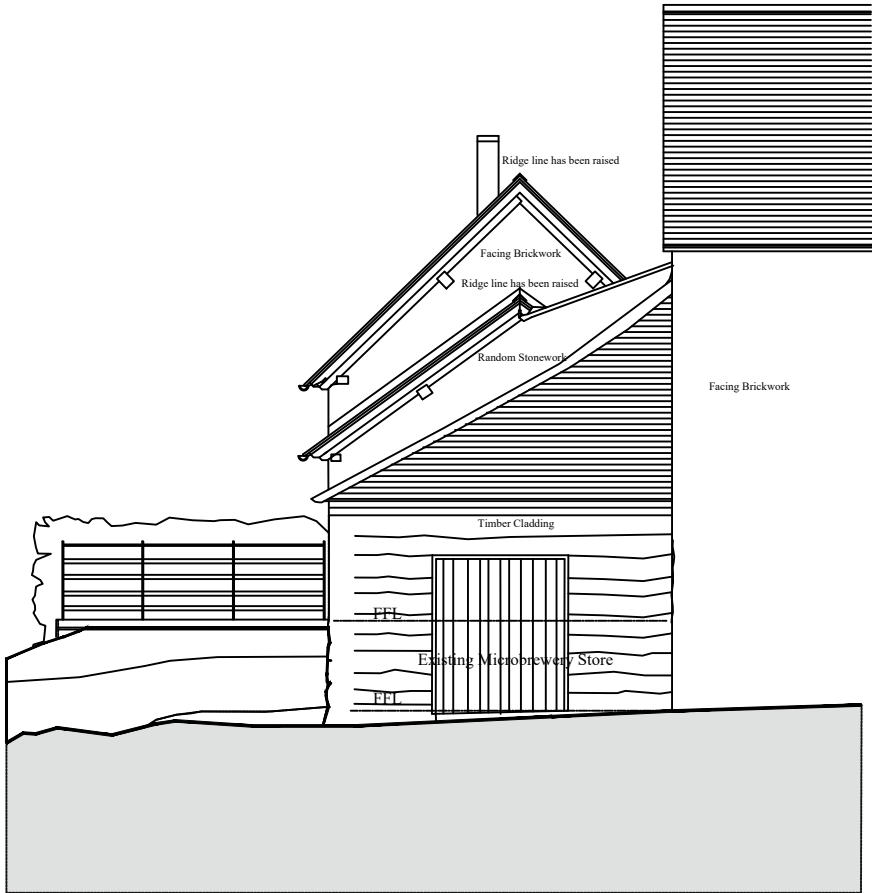

Proposed West Facing Elevation

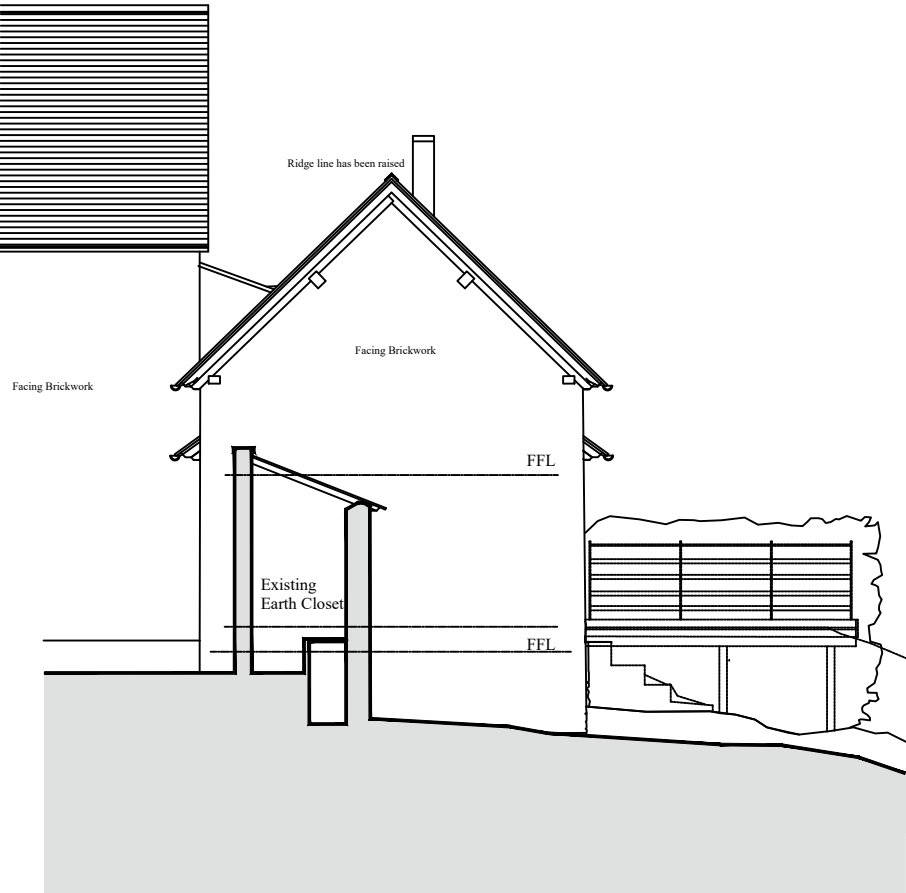




Proposed East Facing Elevation

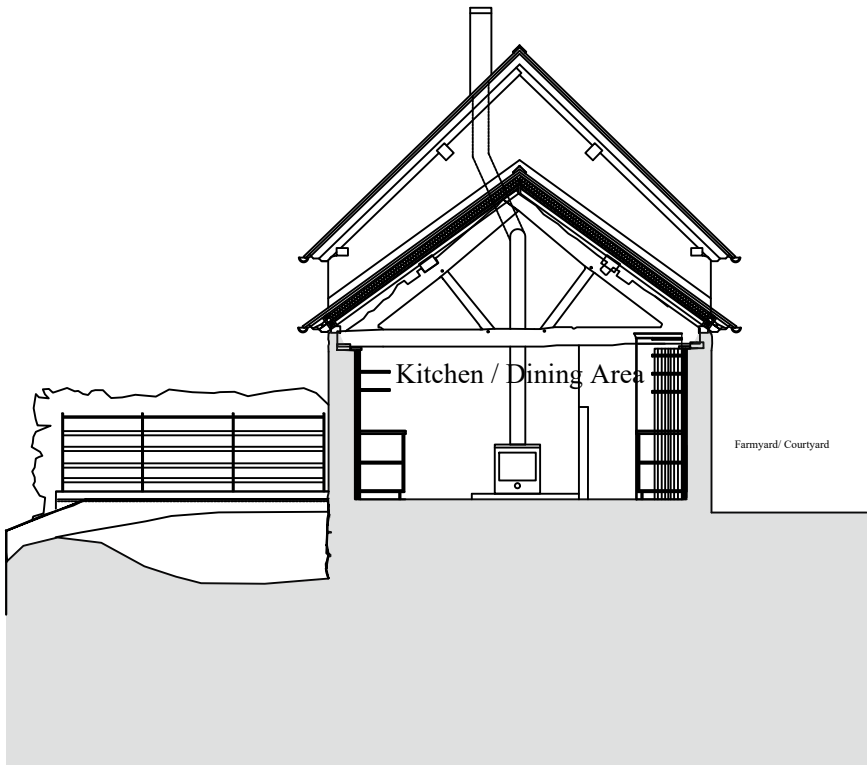

Proposed Section A-A - Scale 1:100



Proposed Section B-B - Scale 1:100

 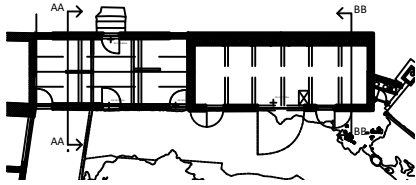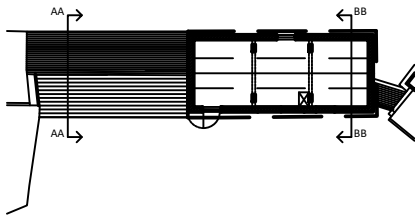

XXXXXX	XXXXXX	XXXX	XXXXXX
Issue.	Date.	Description.	Checked.

PLANNING/LBC			
Client: THE NATIONAL TRUST Brockhampton Estate, Herefordshire			
Project: Redevelopment of Existing Farm Buildings The Farm, Whitbourne, Herefordshire, WR6 5SH.			
Drawing Title: The Hop Kiln Cart Shed Buildings Proposed West + East Elevations + Sections			
Dwg. No. BROH -TRA-XX-XX-DR-A-Pr06			
Scale: 1:100	@ A3	Drawn: JGR	Issue Ref. P 01
Date: 17.01.21		Checked: TJR	
TIM RATCLIFFE ASSOCIATES HISTORIC BUILDING AND TRADITIONAL MATERIALS CONSULTANTS Cambrian House, Nantmawr, Oswestry, SY10 9HL. T: 01691 829240 E: office@timratcliffe.co.uk			