




All dimensions to be checked on site by contractor prior to preparation of shop drawings and commencement of work on site.
Responsibility is not accepted for errors made by others in scaling from this drawing.
All construction information should be taken from figured dimensions only.
This drawing and the copyrights and patents therein are the property of Apex Architecture and may not be used or reproduced without consent.
This drawing is to be read in conjunction with all relevant consultant's drawings/documents and any discrepancies or variations are to be notified to Apex Architecture before the affected work commences.

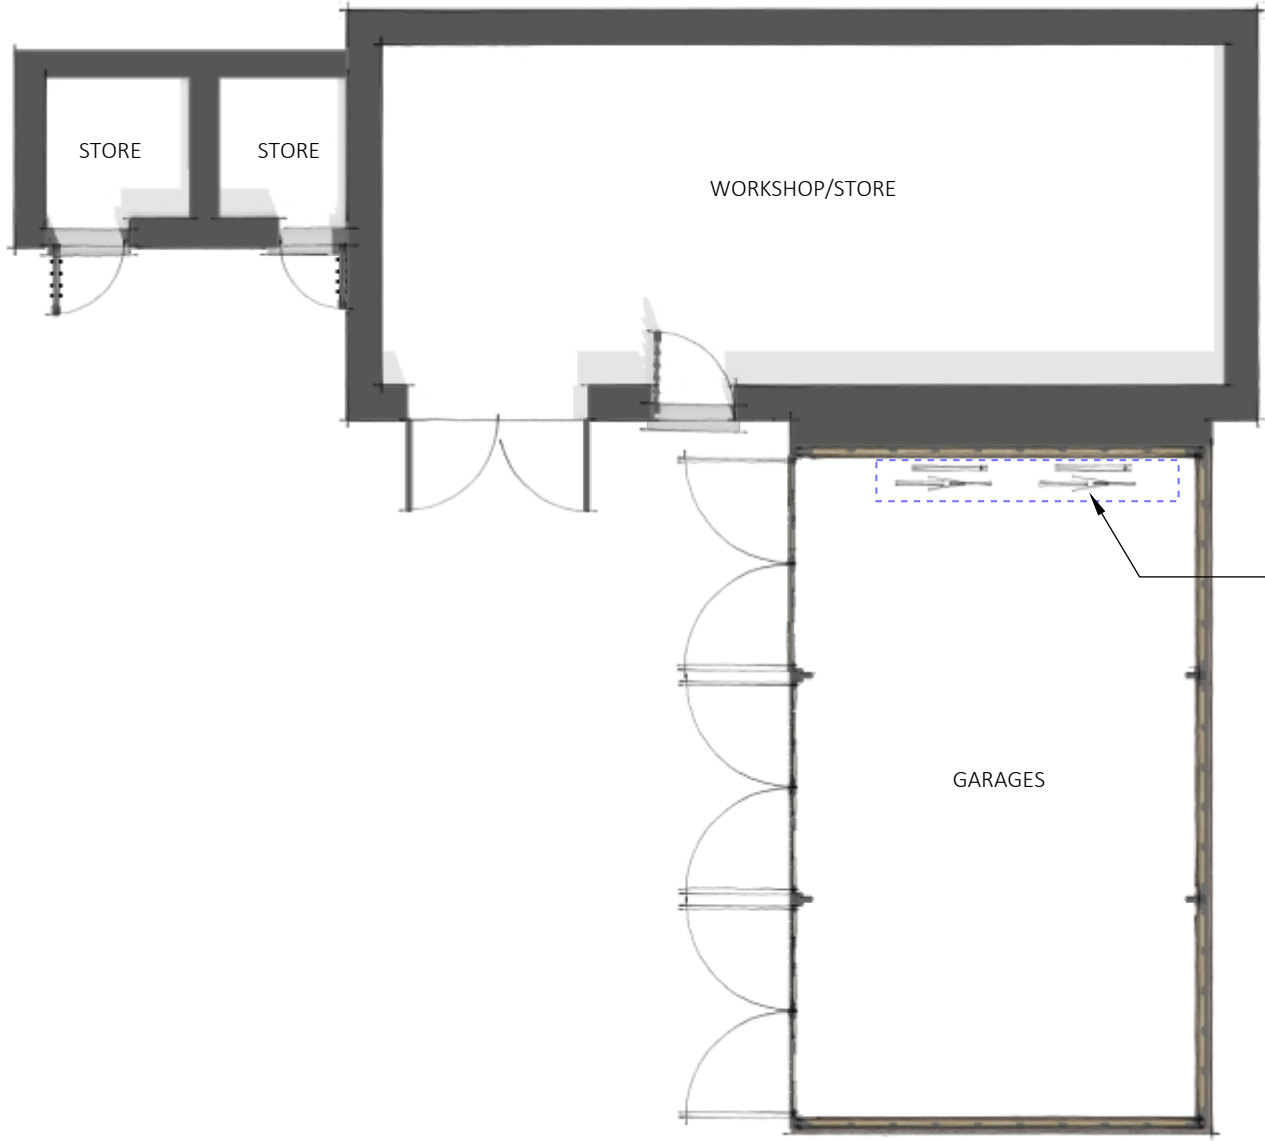

GROUND FLOOR PLAN
Proposed
Scale 1:100

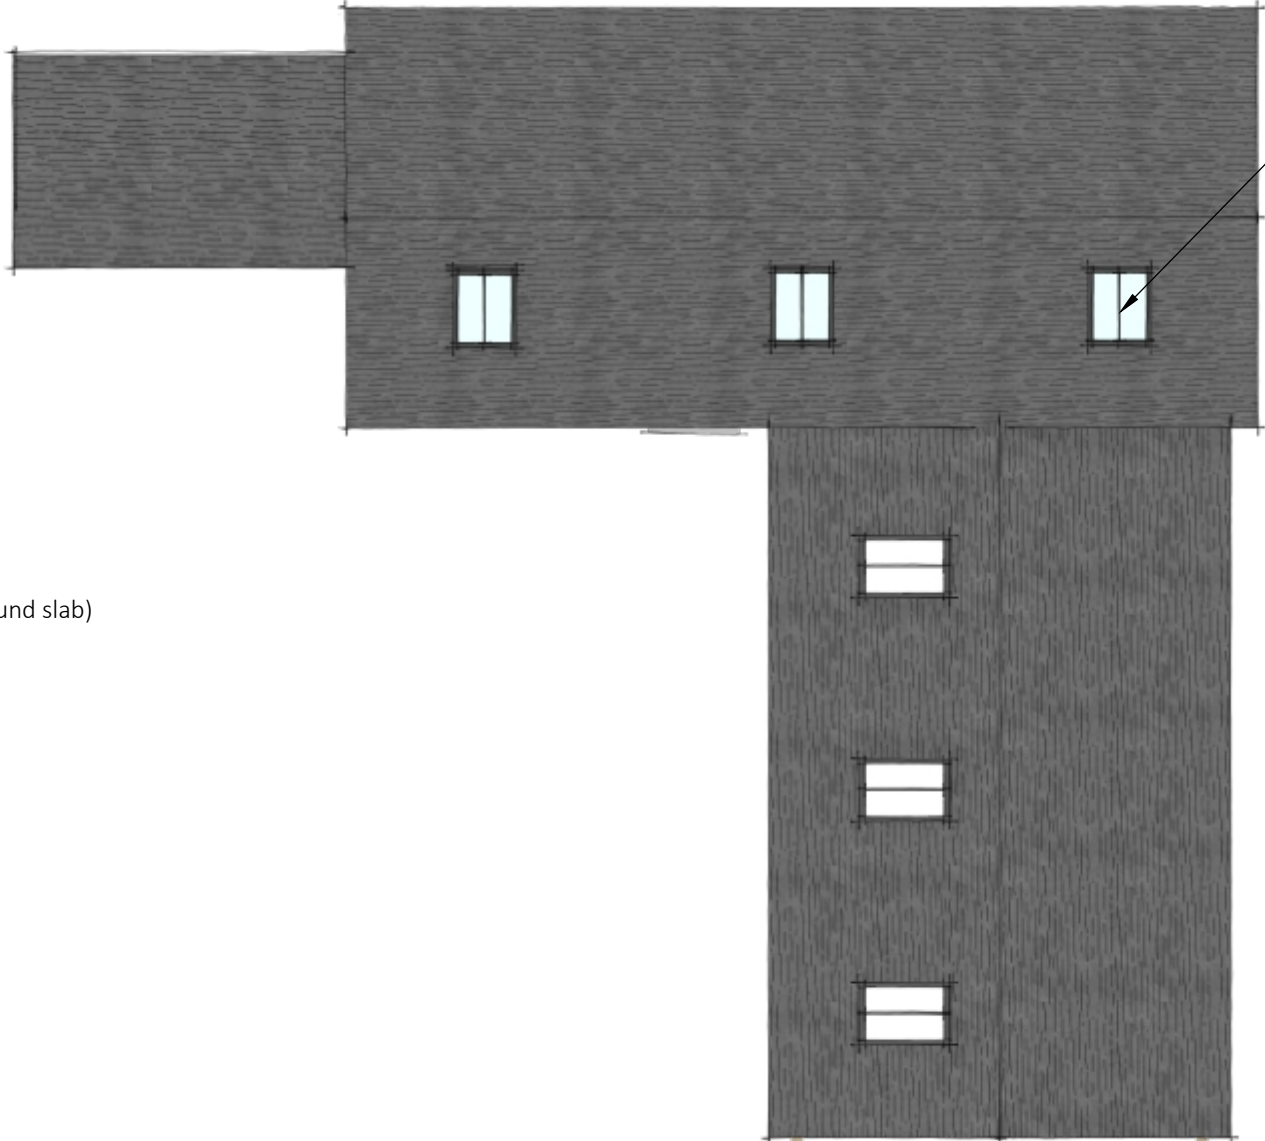


ROOF PLAN
Proposed
Scale 1:100

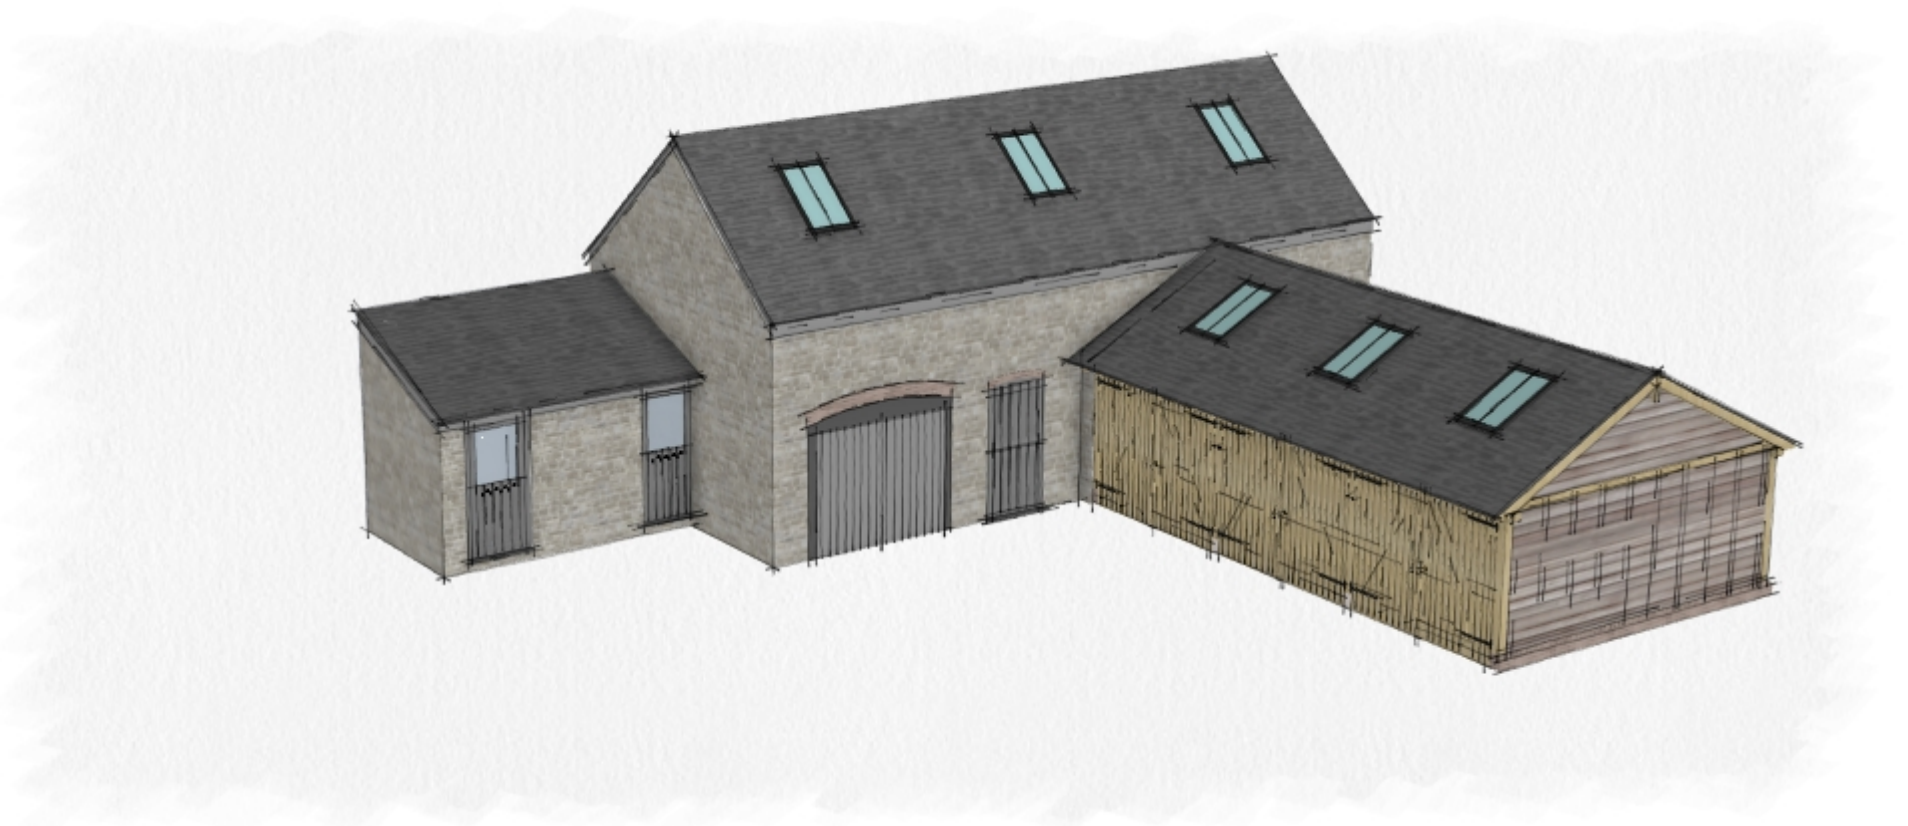

PERSPECTIVE VIEW
Indicative Proposed
N.T.S



FRONT ELEVATION
Proposed
Scale 1:100

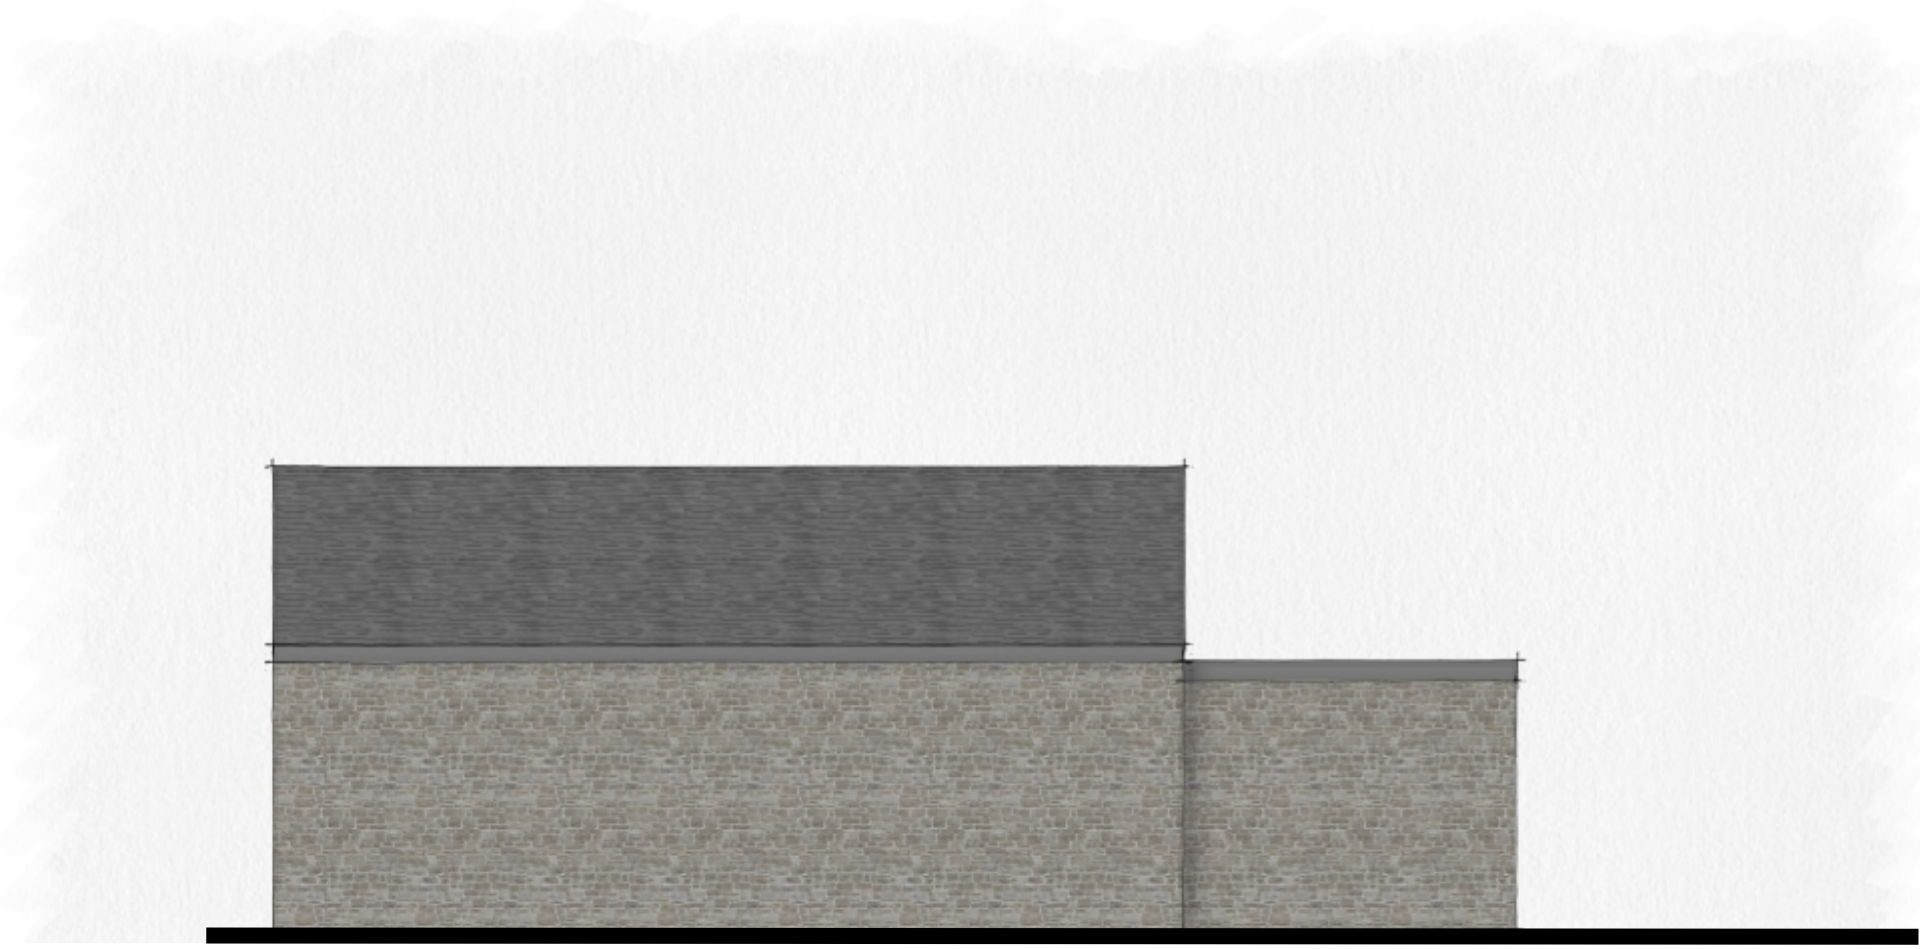

REAR ELEVATION
Proposed
Scale 1:100



SIDE L ELEVATION
Proposed
Scale 1:100



SIDE R ELEVATION
Proposed
Scale 1:100

Revision	Date	Description	Drawn by	Checked by
A	31.03.2025	Cycle Storage Added	CA	CV
B	08.04.2025	Original building form reinstated	CA	CV
C	09.04.2025	Cycle Storage repositioned	CA	CV



Oak House, Aylburton, Gloucestershire, GL15 6ST 01594 516161
Wyastone Business Park, Monmouth, NP25 3SR 01600 800101
The Site, 24 Chosen View Rd, Cheltenham, GL51 9LT 01242 650 980

Client Mr & Mrs. Brown

Project Lower House Farm,
Credenhill, Hereford
Herefordshire,
HR4 7DW

Title Plot 4 Outbuildings: Proposed Layout

Job No.	Drawing No.	Revision
AA8311hf	205	C

Scale@A1	1:100	Issue	PLANNING	Date	29.08.24
----------	-------	-------	----------	------	----------

www.apexarchitectureltd.com enquire@apexarchitectureltd.com

