

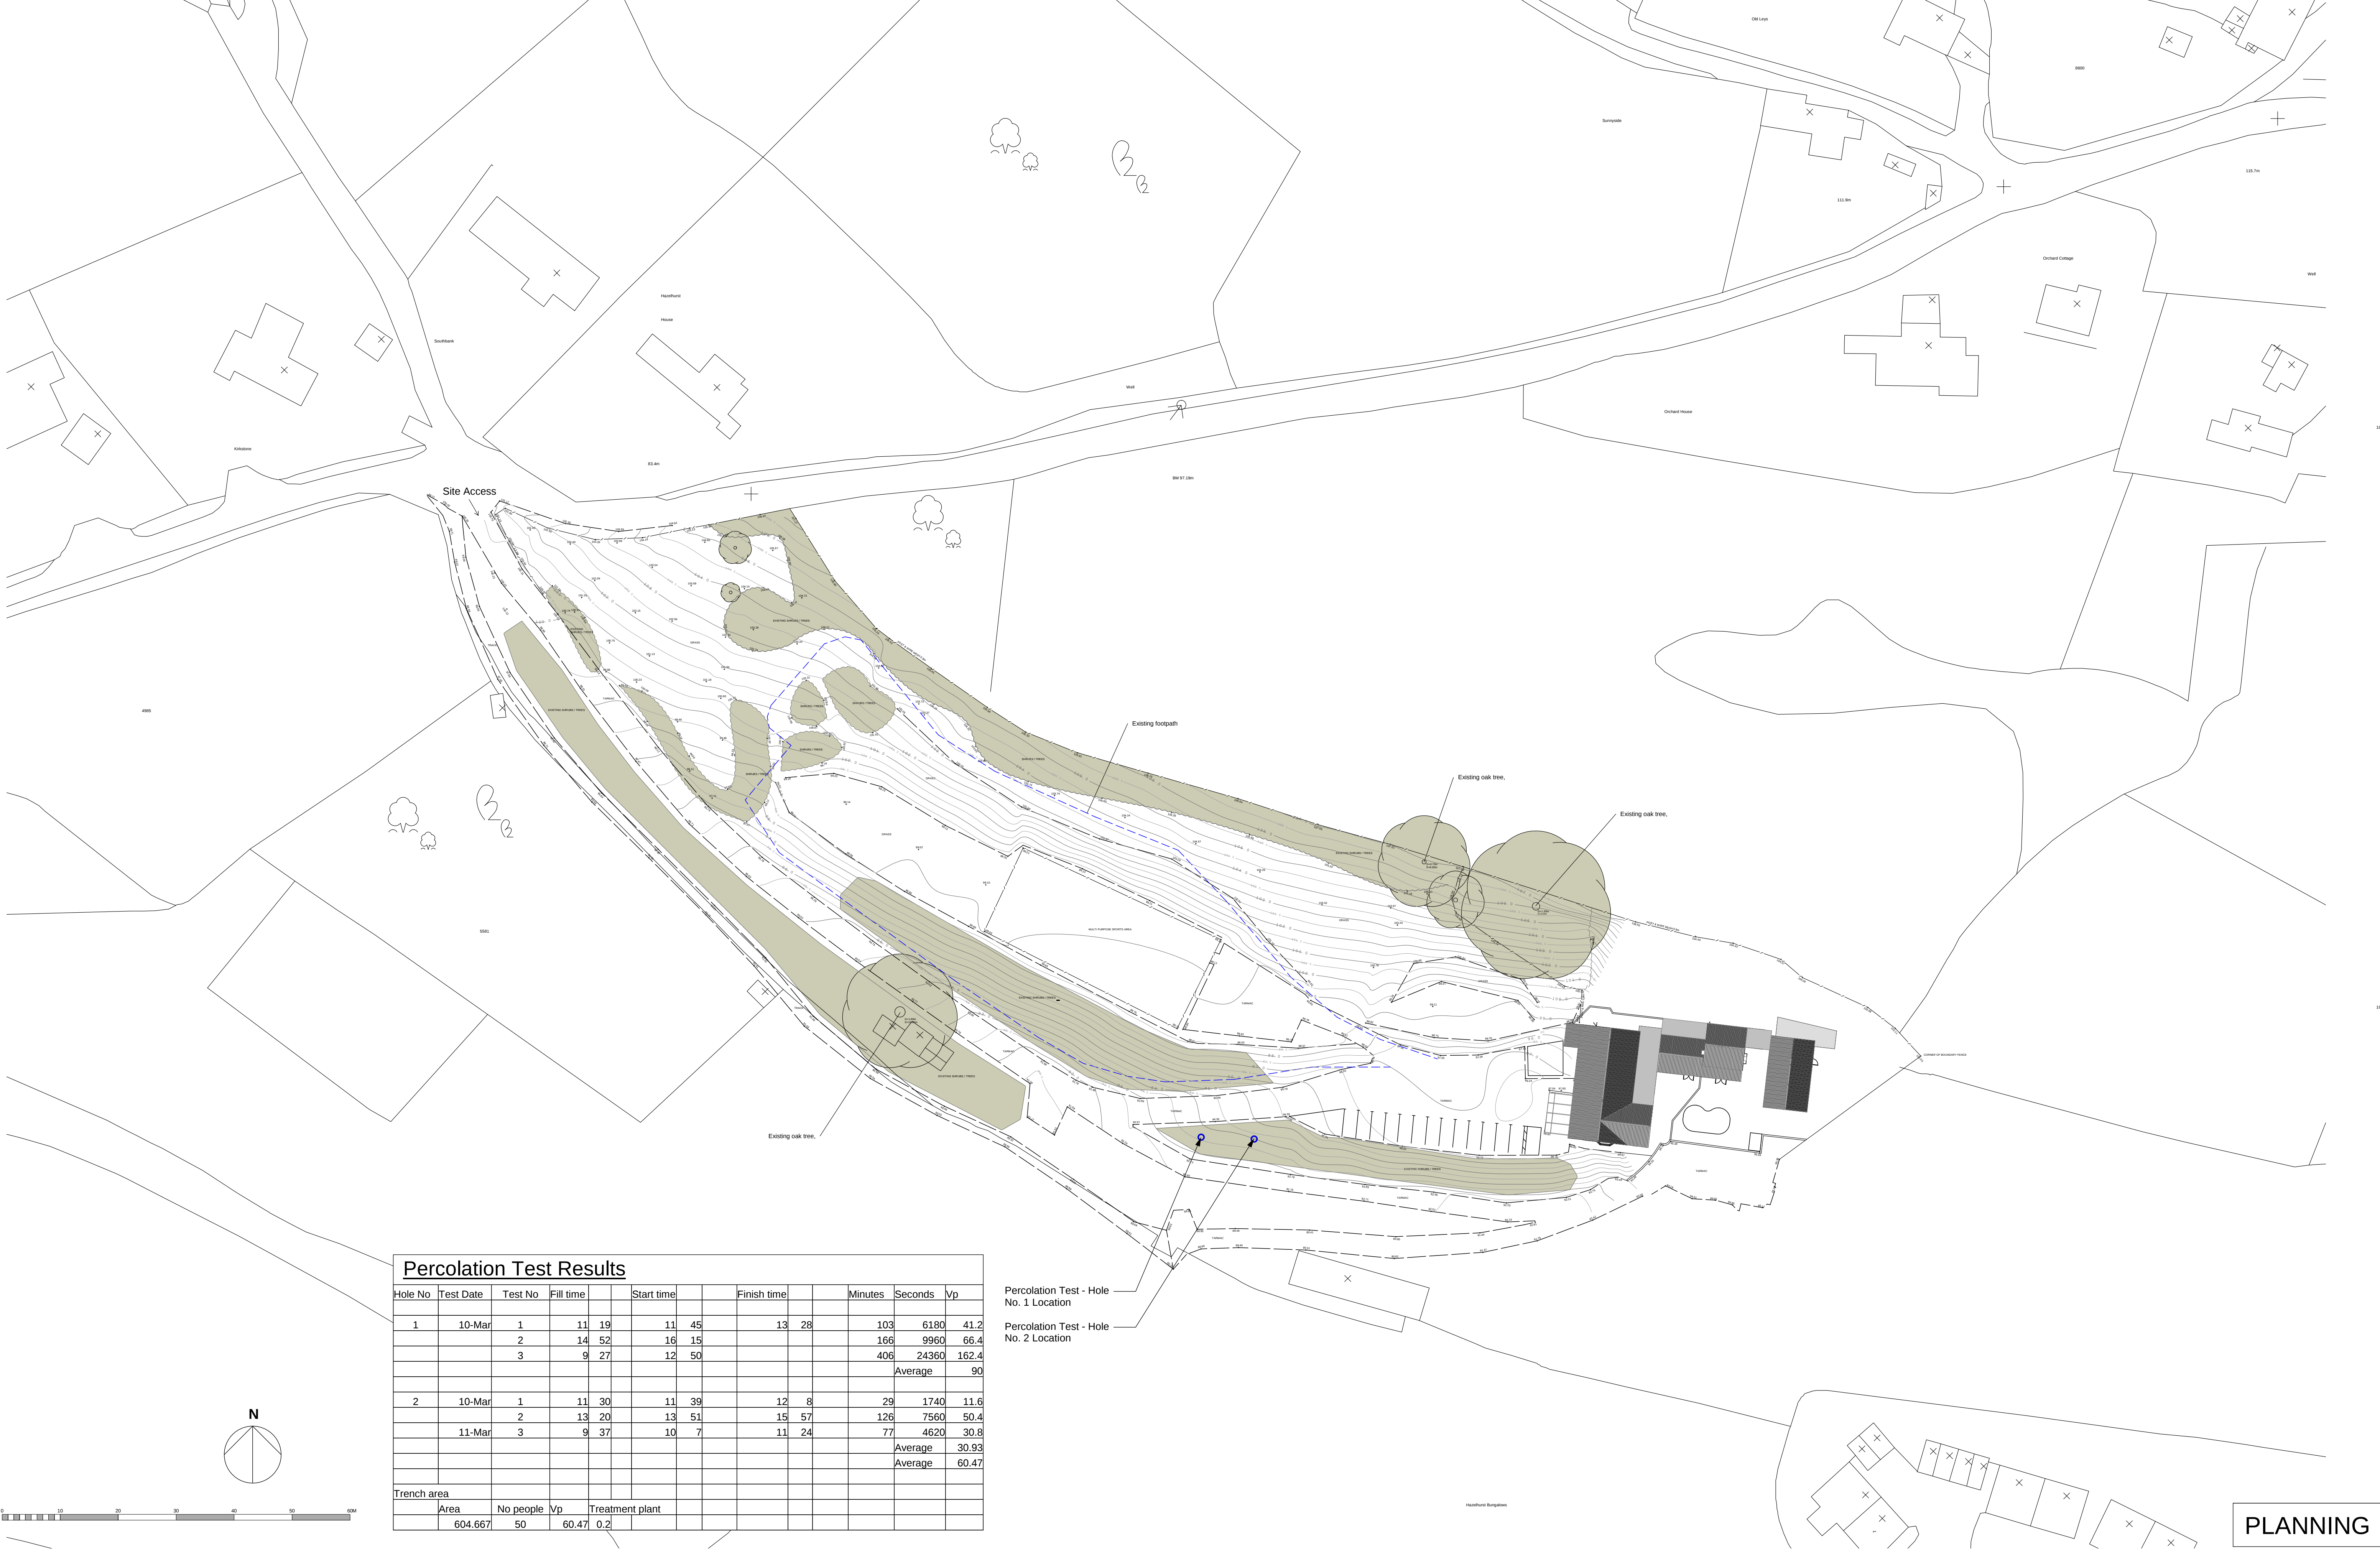


 

Percolation Test Results														
Hole No	Test Date	Test No	Fill time		Start time			Finish time			Minutes	Seconds	Vp	
1	10-Mar	1	11	19		11	45		13	28		103	6180	41.2
		2		14	52		16	15				166	9960	66.4
		3		9	27		12	50				406	24360	162.4
												Average		90
2	10-Mar	1	11	30		11	39		12	8		29	1740	11.6
		2		13	20		13	51		15	57		126	7560
	11-Mar	3		9	37		10	7		11	24		77	4620
												Average		30.93
												Average		60.47
Trench area														
	Area	No people	Vp	Treatment plant										
	604.667	50	60.47	0.2										

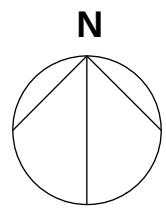

Notes
Do NOT scale off this drawing.

Check dimensions before use and notify the Architect of any discrepancies immediately.

© Copyright belongs to the Architect.

Revisions

Percolation Test - Hole No. 1 Location
Percolation Test - Hole No. 2 Location

Job Title
**CATS, Leys Hill, Walford
Residential Re-development**

Drawing Title
Existing Site Plan

Graham Frecknall Architecture & Design
9 Agincourt Street Monmouth Monmouthshire NP25 3DZ
Tel 01600 716418 Fax 01600 714507 E-mail@gfarchitects.co.uk

Drawn	Checked	Date	Scale
rh/ac		15/04/2016	1:500@A1
Job Number	Work Stage		
1498.15			
Drawing Number	Rev.		
AL.0.03	-		

PLANNING