
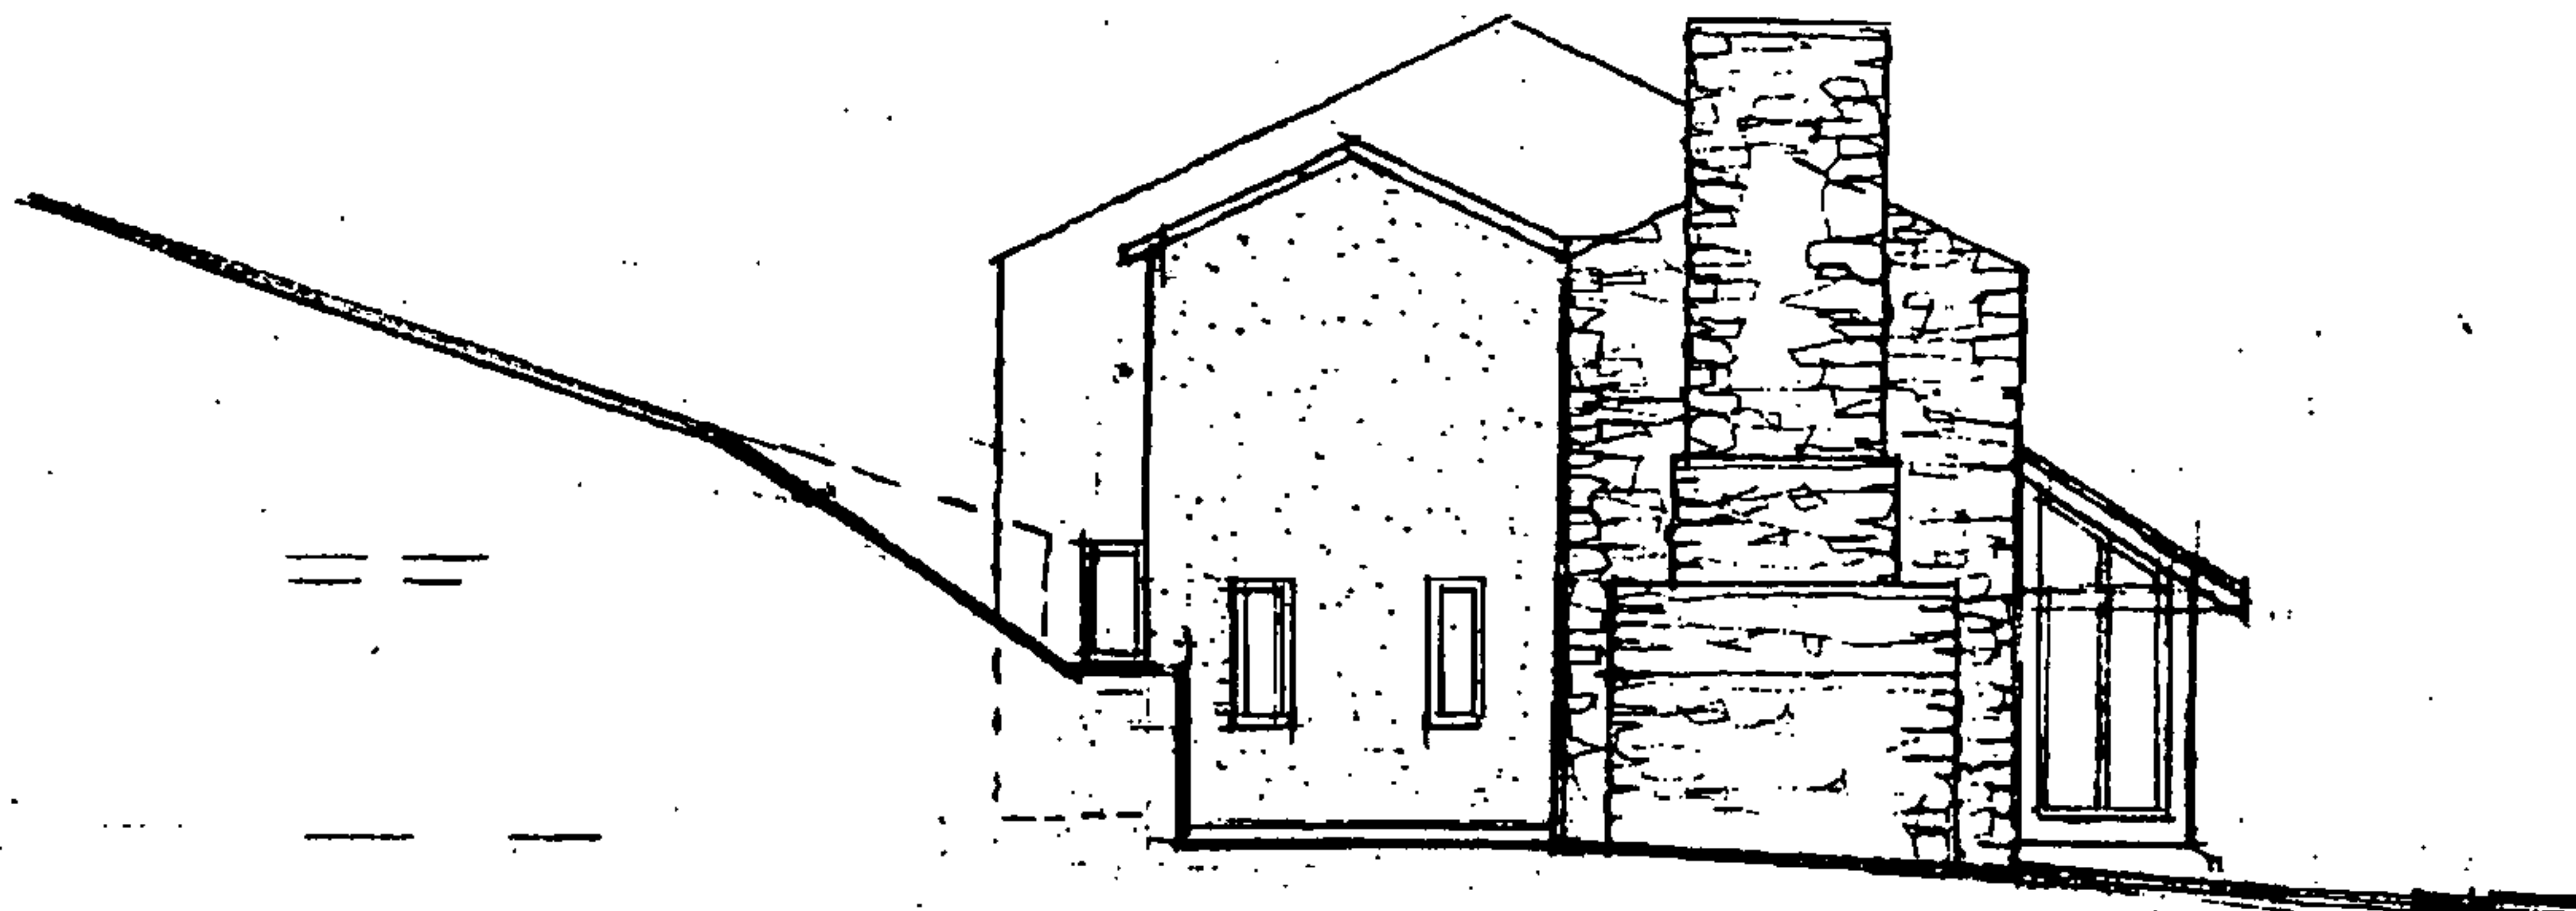


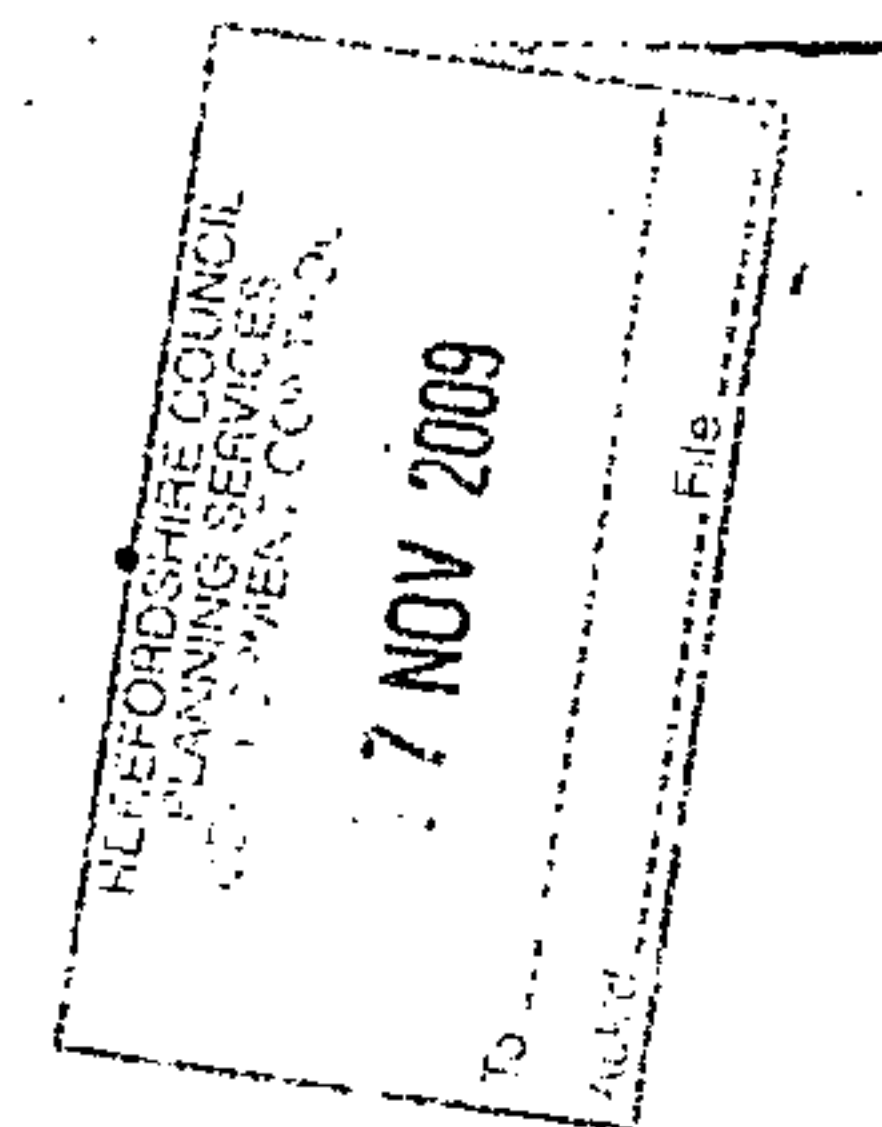

Client : Mr and Mrs A. Beedie
Project: New Extensions to Sunnybank Cottage
Date: 12. 09. 09. Scale: 1:100 @A4.
Drg.No. 119/7 *Dr C*
Drg. Title: : North West Elevation as proposed

0 1 2 3 4 5 metres

David Macrae
CHARTERED ARCHITECT AND DESIGNER
The Old Post Office, Garway Hill,
Hereford, HR2 8EZ.
Telephone & Fax: 01981-580188
Email: architectmacrae@aol.com