



STORAGE - WEST ELEVATION

1 : 50

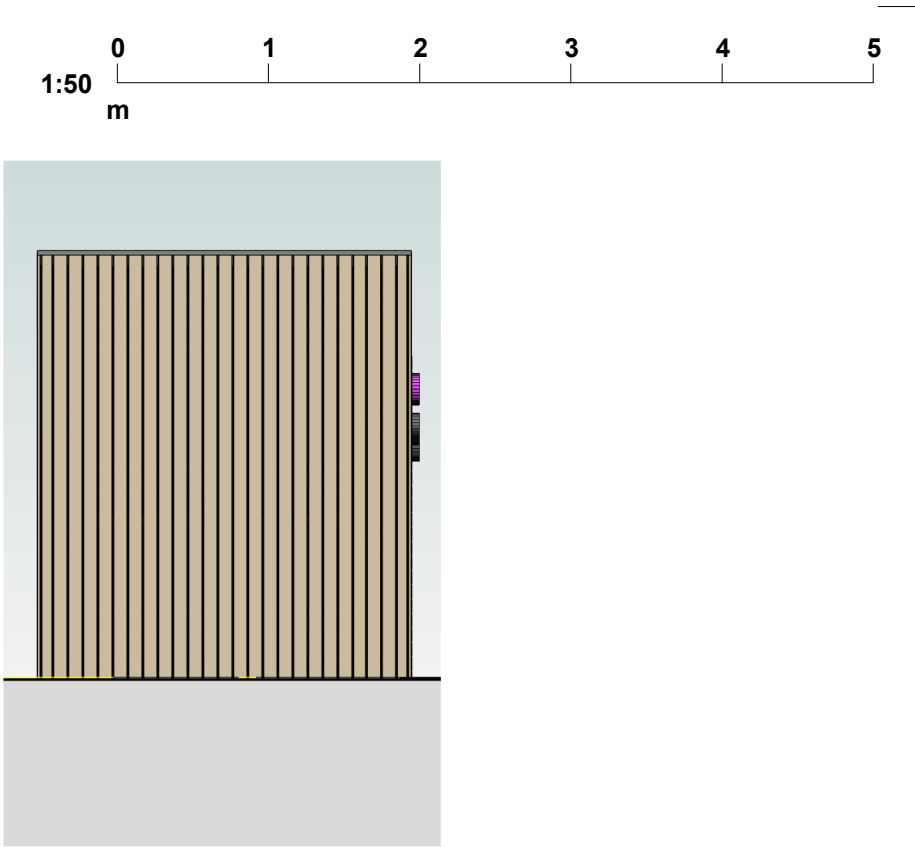


STORAGE - NORTH ELEVATION

1 : 50

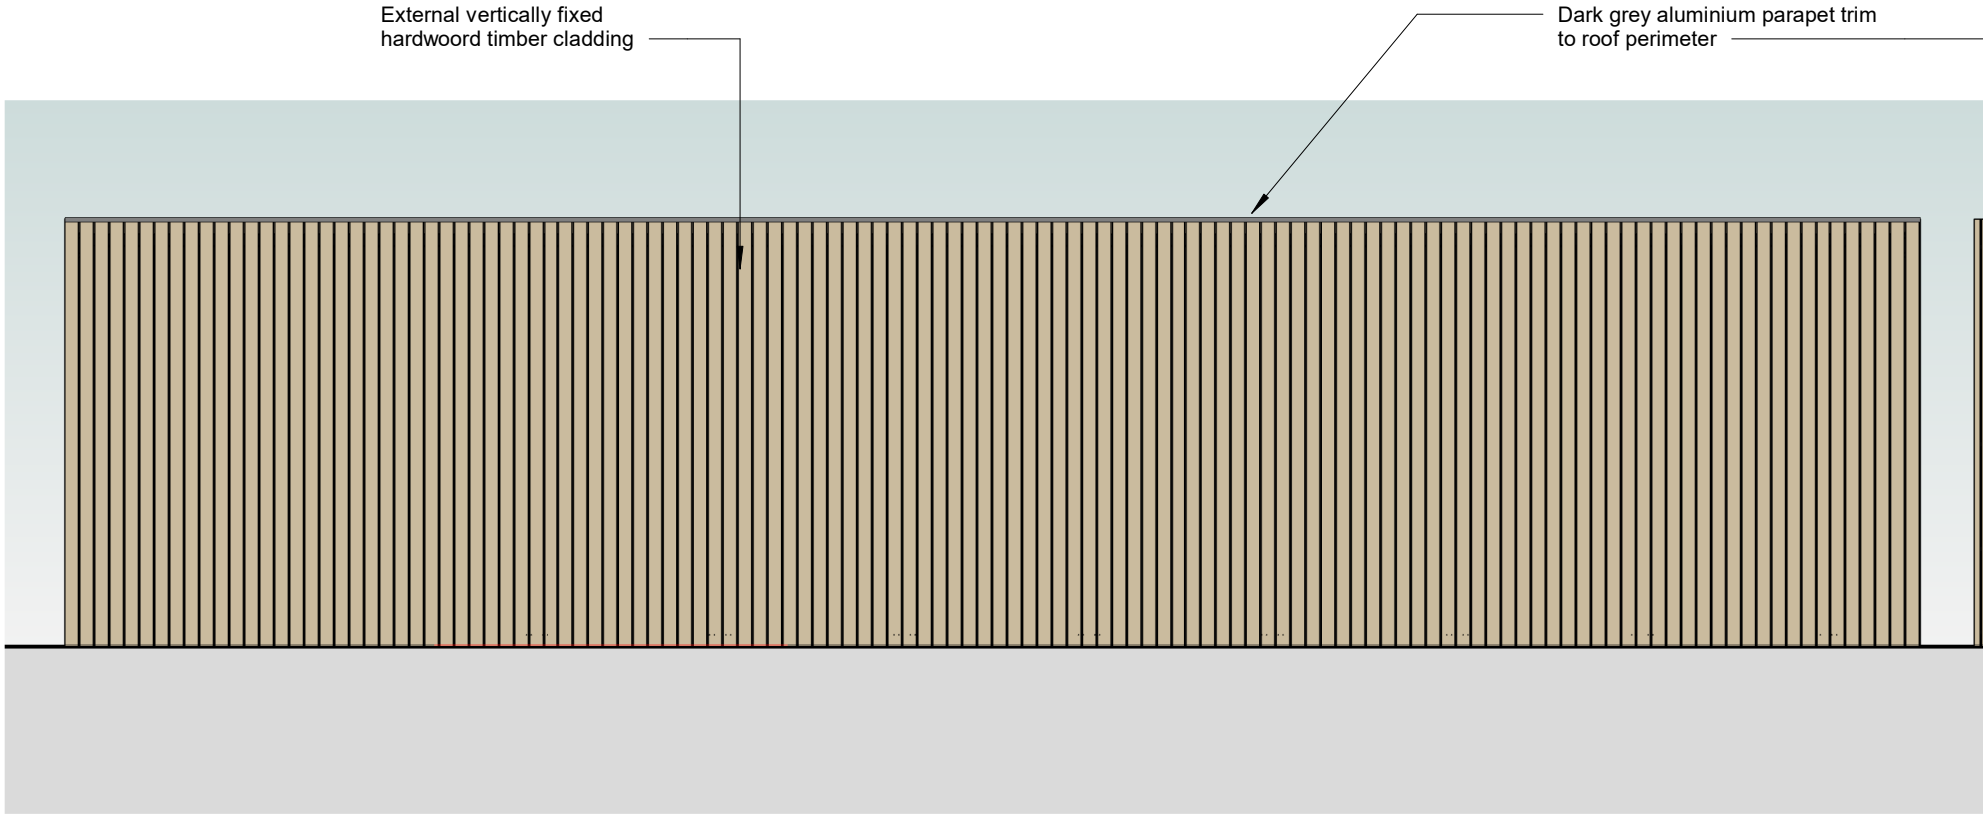

STORAGE - EAST ELEVATION

1 : 50

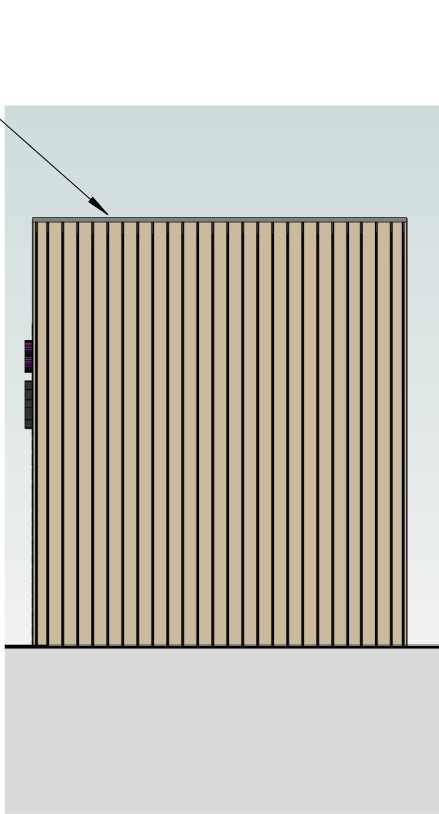


STORAGE - SOUTH ELEVATION

1 : 50

| | | | | |
|-----|----------|--|----|-----|
| A | 11.04.22 | Revised site layout following client review. Reissued for planning | GL | JM |
| / | 02.02.22 | Planning Issue | GL | JM |
| Rev | Date | Description | By | Chk |

PLANNING ISSUE

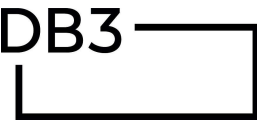

LEEDS

10 South Parade, Leeds, LS1 5QS
Tel: 0113 244 2931 www.darntonb3.com

CLIENT
HALO LEISURE SERVICES LTD

PROJECT
HEREFORD CYCLE HUB

TITLE
PROPOSED ELEVATIONS- SHEET 02

| | | | | |
|---------------|------------|-----|-----|-------------|
| CREATION DATE | SCALE @ A3 | DRN | CHK | SUITABILITY |
| 01/31/22 | 1 : 50 | GL | JM | S01 |

| | |
|---|----------|
| SHEET NO. | REVISION |
| 15671-DB3-B01-XX-DR-A-20201 | A |
| PROJECT NO ORIGINATOR ZONE LEVEL TYPE ROLE NUMBER | |

© COPYRIGHT. ALL RIGHTS RESERVED.
THIS DRAWING MUST BE READ IN CONJUNCTION WITH ALL OTHER RELEVANT DRAWINGS AND INFORMATION.
ANY DISCREPANCIES MUST BE REPORTED TO DARNTONB3 IMMEDIATELY.
THE DRAWING OR INFORMATION MUST NOT BE USED FOR CONSTRUCTION UNLESS EXPRESSLY ISSUED FOR CONSTRUCTION.
DO NOT SCALE OFF DRAWINGS. USE DISPLAYED DIMENSIONS.

PLOT DATE: 11/04/2022 14:52:58