


SIDE ELEVATION

Materials schedule:

- Natural spanish slate
- Black fascia, soffit and barge boards
- Black half round gutters and downpipes
- Black composite marley cedar cladding
- Anthractive grey upvc doors and windows
- Audley antique facing bricks

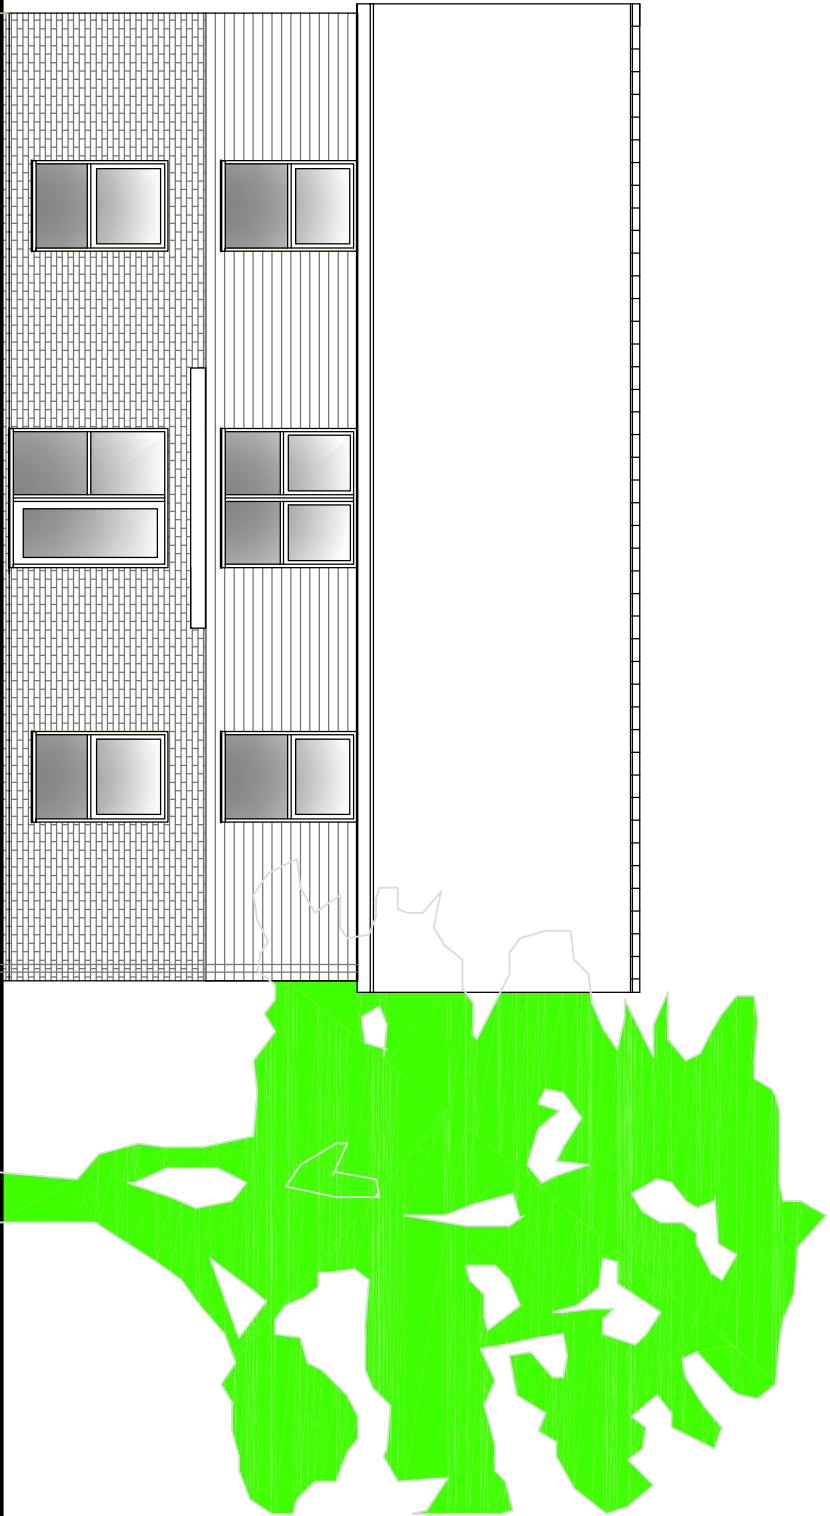

FRONT ELEVATION

DRG NO: MP10.1B

PROPOSED ELEVATIONS 1

PROPOSED DWELLING
PLOT 10, LAND OFF
ORDNANCE CLOSE
MORETON-ON-LUGG

FOR J MORRIS

D A F A S

ARCHITECTURAL SERVICES

3 Cherry Tree Court,
Bartestree,
Hereford, HR1 4DA

01432 851543

D A FORREST

ARCHITECTURAL SERVICES

3 Cherry Tree Court,
Bartestree,
Hereford, HR1 4DA

01432 851543

dan@dafas.co.uk

01432 851543

Scale 1:100 @ a3 Date August 2019