


CE/092451/F

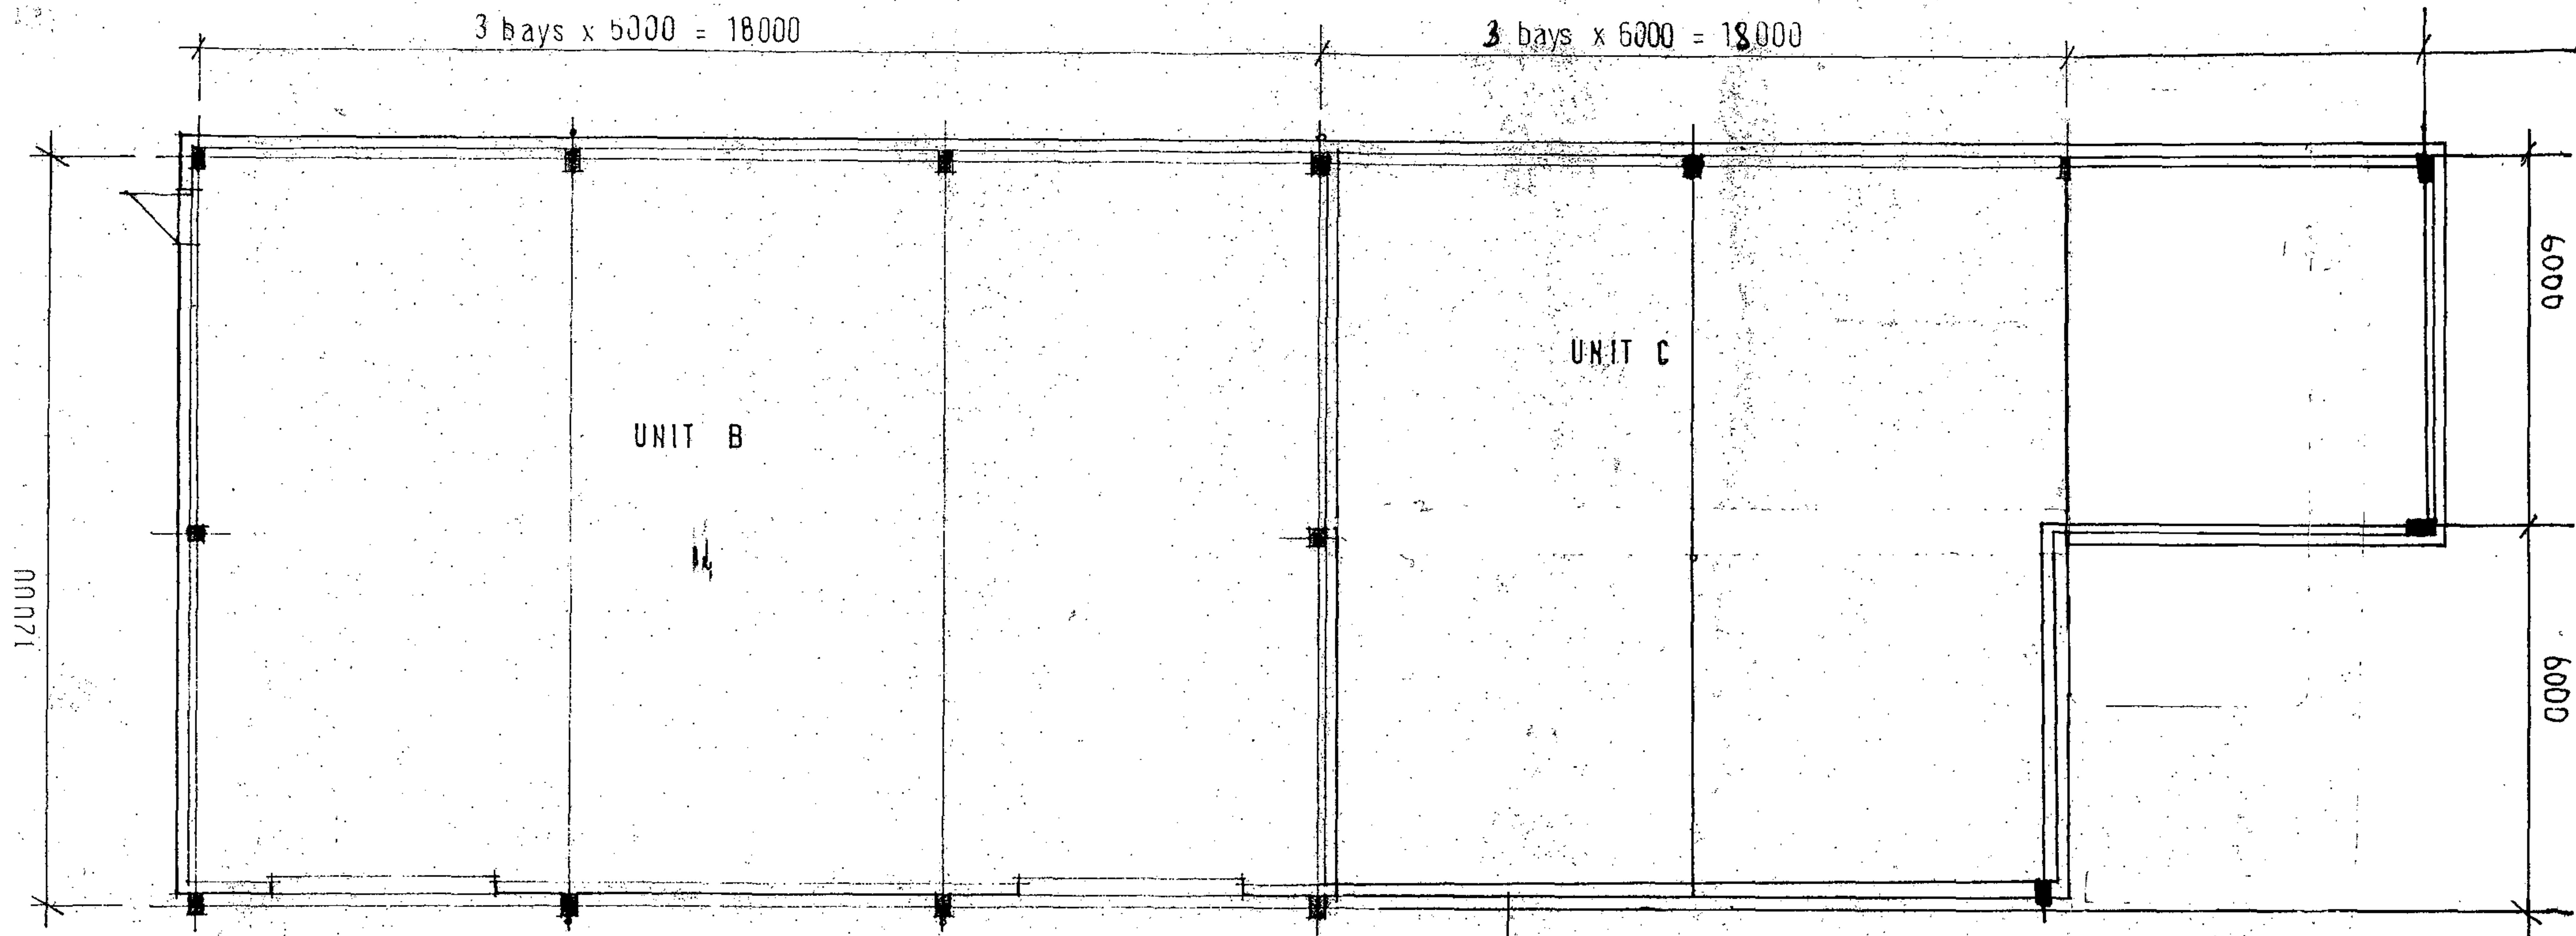

PROPOSED GROUND FLOOR PLAN  
SCALE 1:100

|                                                                   |            |
|-------------------------------------------------------------------|------------|
| HEREFORDSHIRE COUNCIL<br>PLANNING SERVICES<br>DEVELOPMENT CONTROL |            |
| 23 OCT 2009                                                       |            |
| To: .....                                                         | File ..... |
| Ack'd .....                                                       |            |