


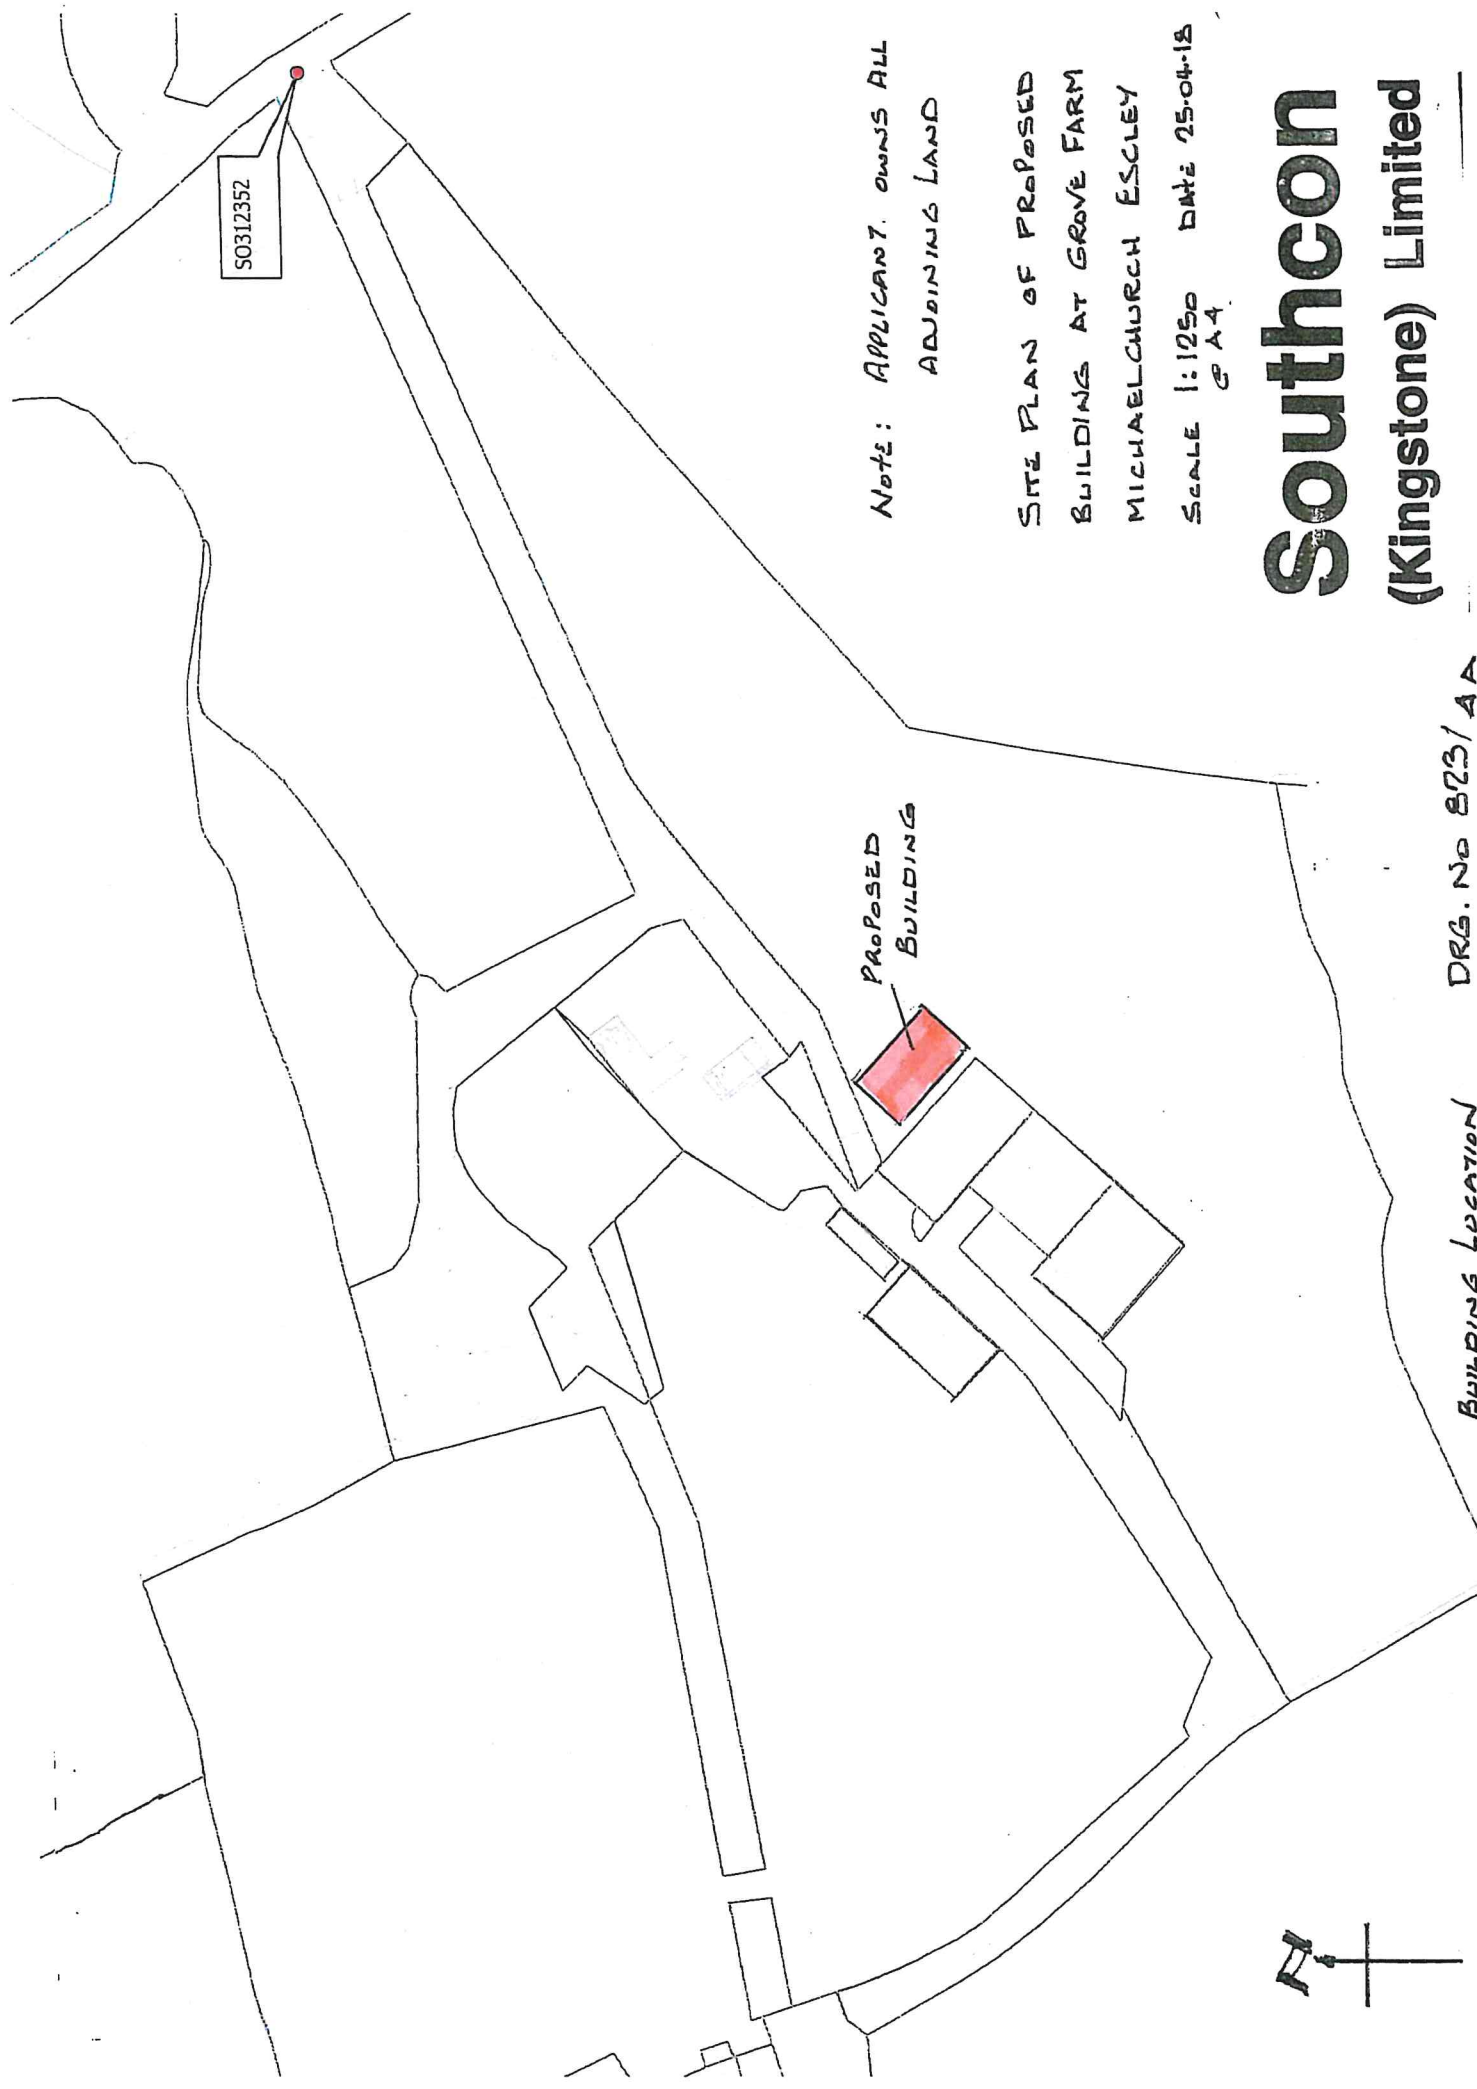

Note: APPLICANT OWNS ALL
ADJOINING LAND

SITE PLAN OF PROPOSED
BUILDINGS AT GROVE FARM
MICHAELCHURCH ESCLEY
SCALE 1:1250 DATE 25-04-18
P.A.4

Southcon
(Kingstone) Limited

DRG. NO B23/AA

BUILDING LOCATION
MOVED 02.04.18