





PROPOSED

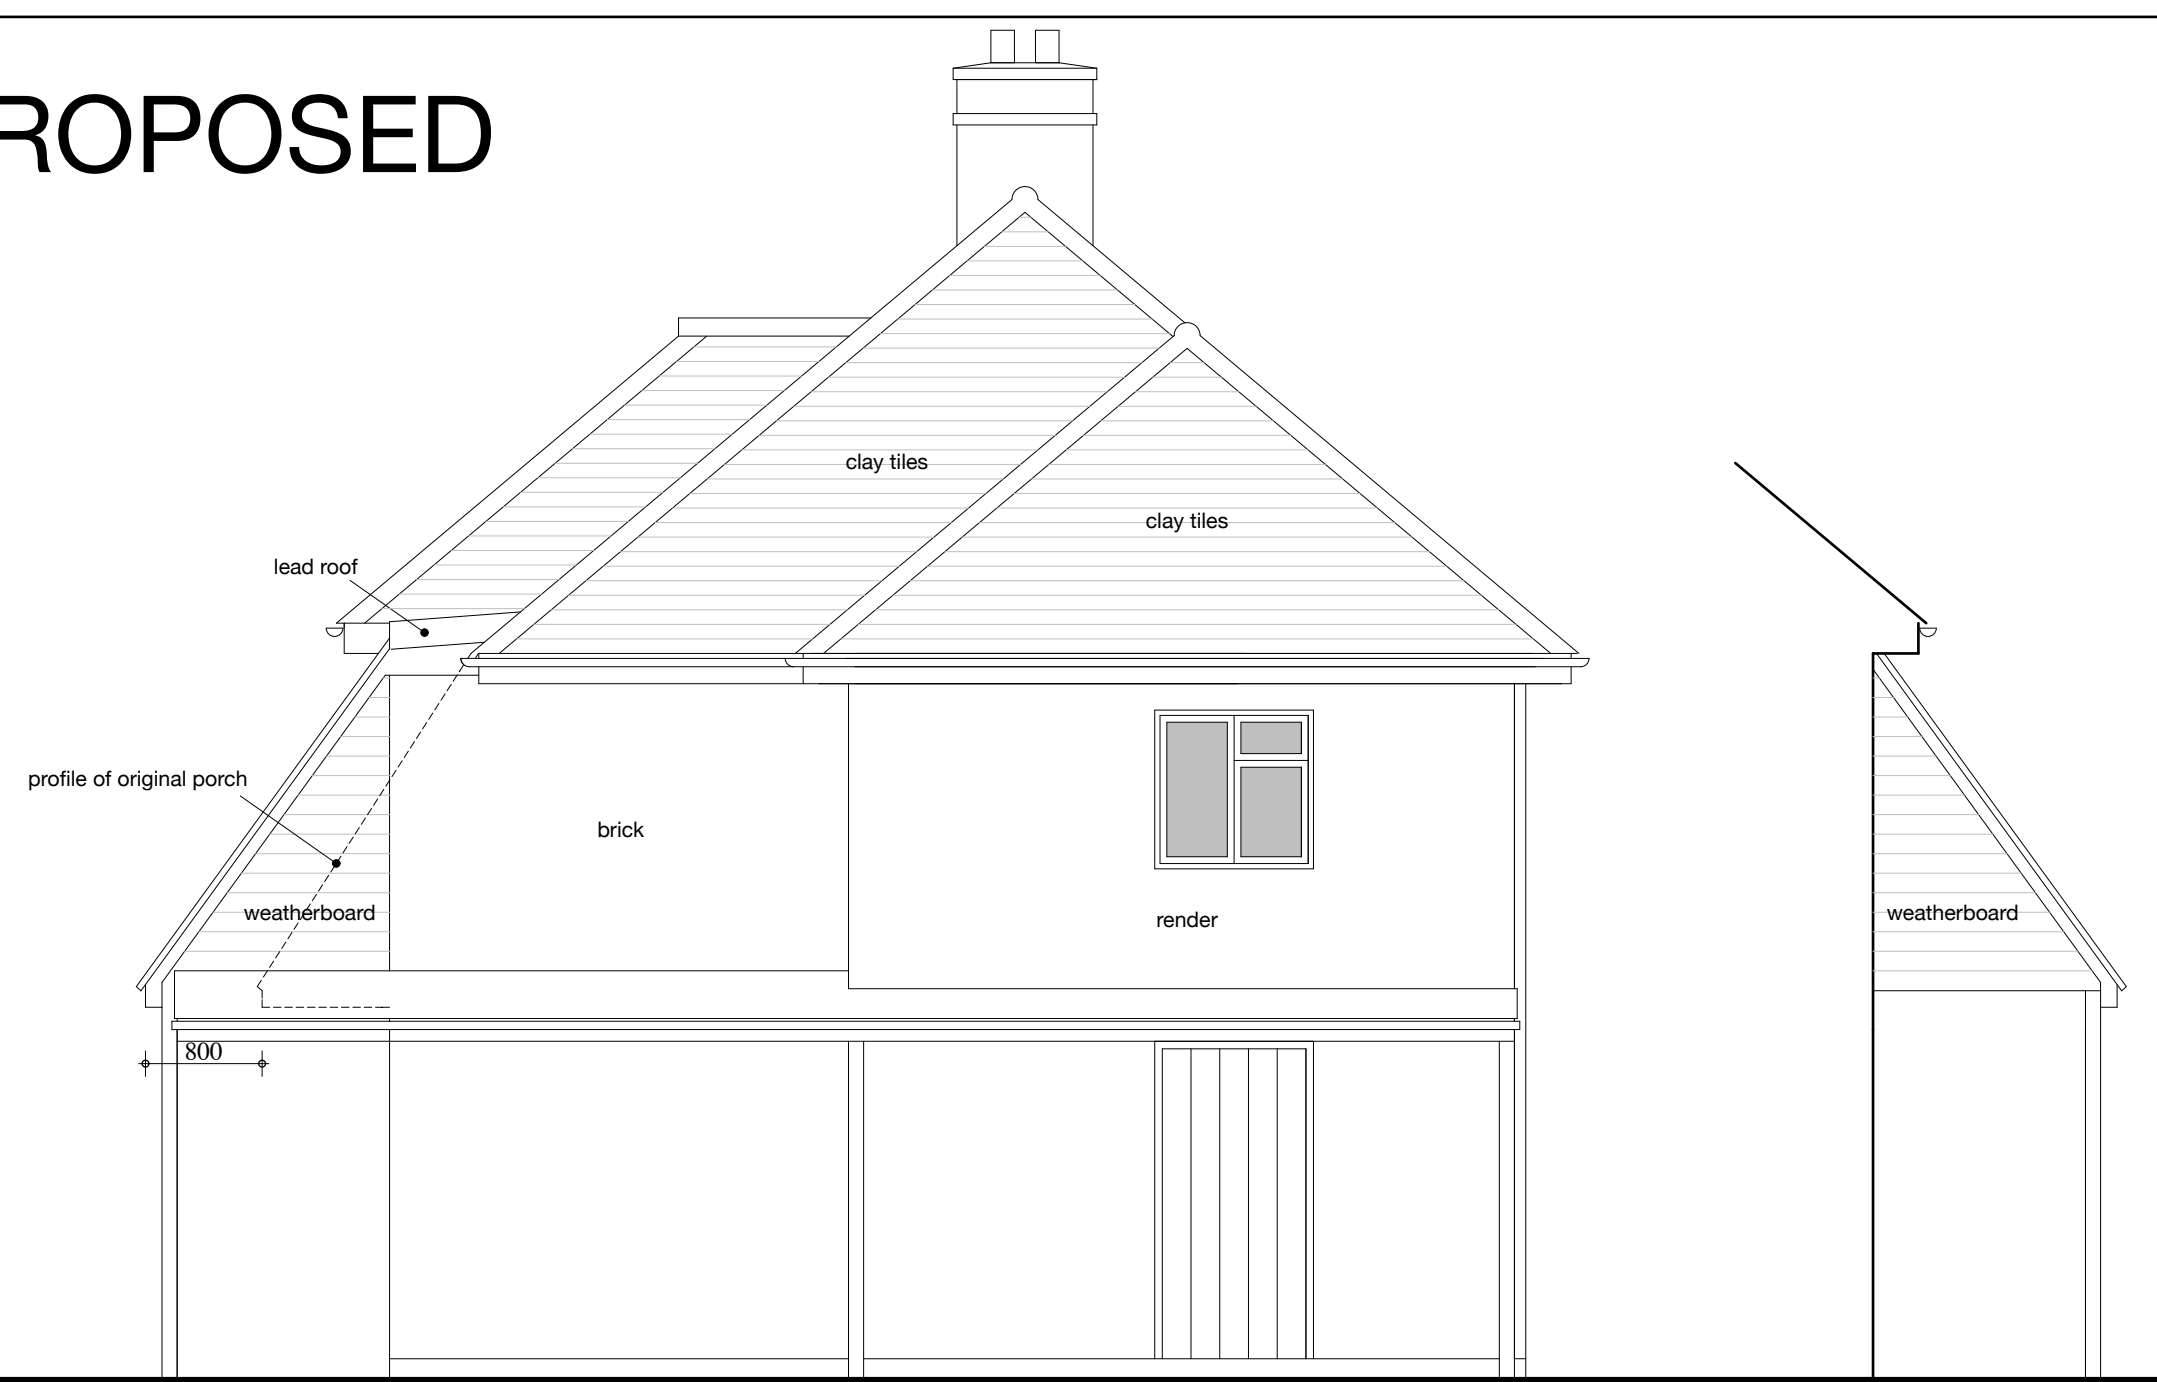

EAST ELEVATION

NORTH ELEVATION

SOUTH ELEVATION

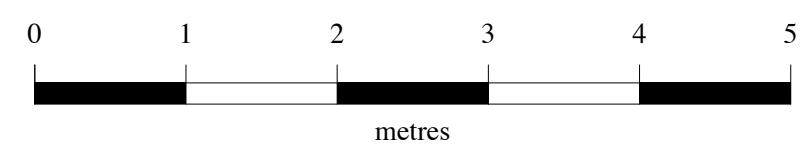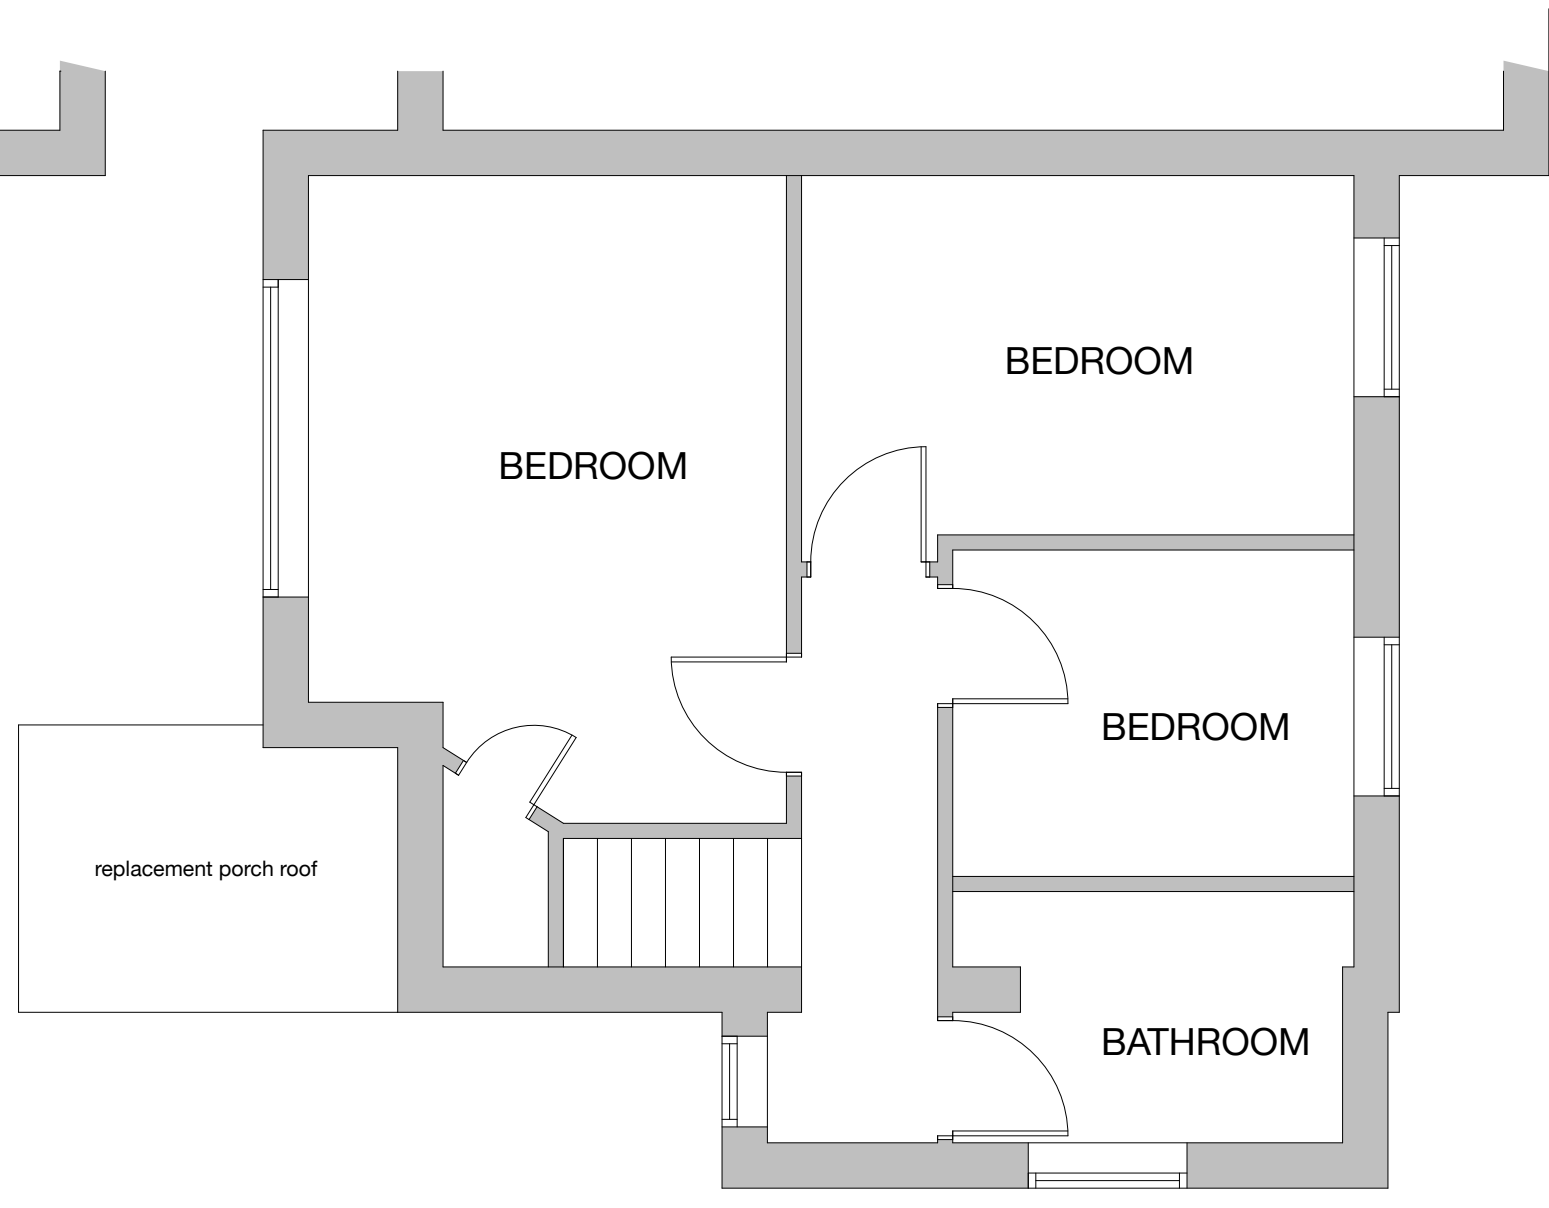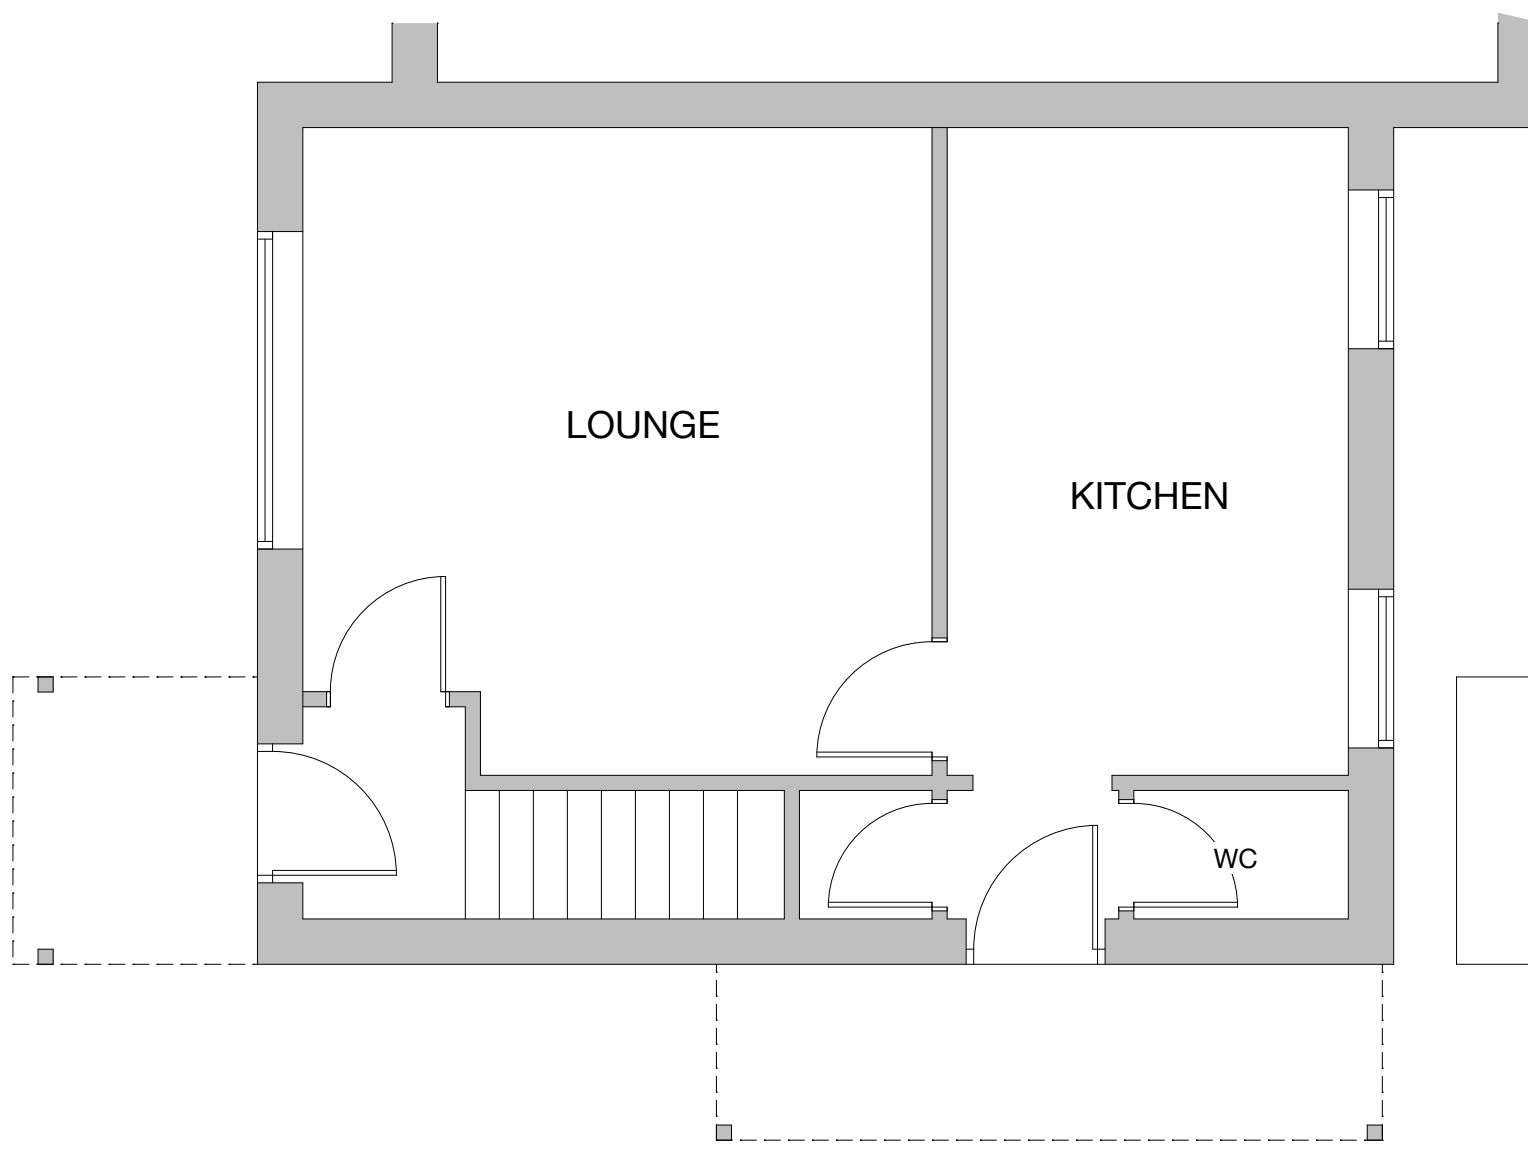

GROUND FLOOR PLAN

FIRST FLOOR PLAN

Replacement Porch at
119 Kingsway, Hereford
PLANNING DRAWING
Scale 1:50 (A2 paper) July 2019 Dwg No 124.1