




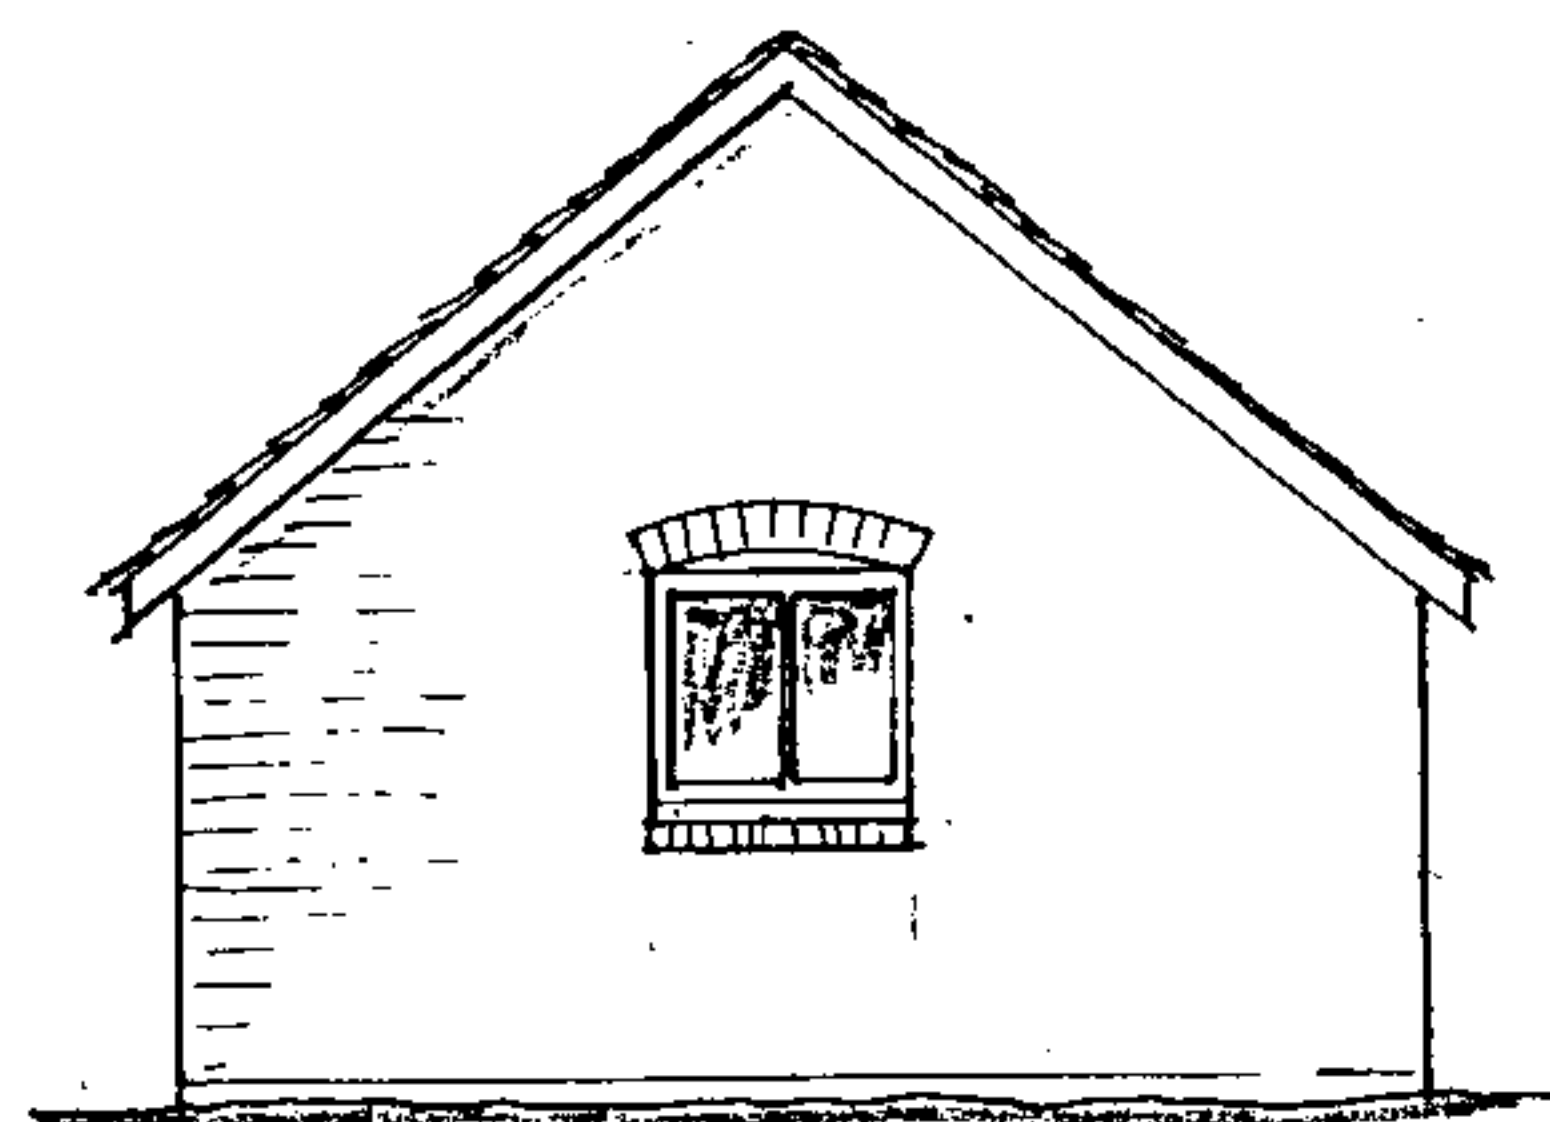


EAST ELEVATION

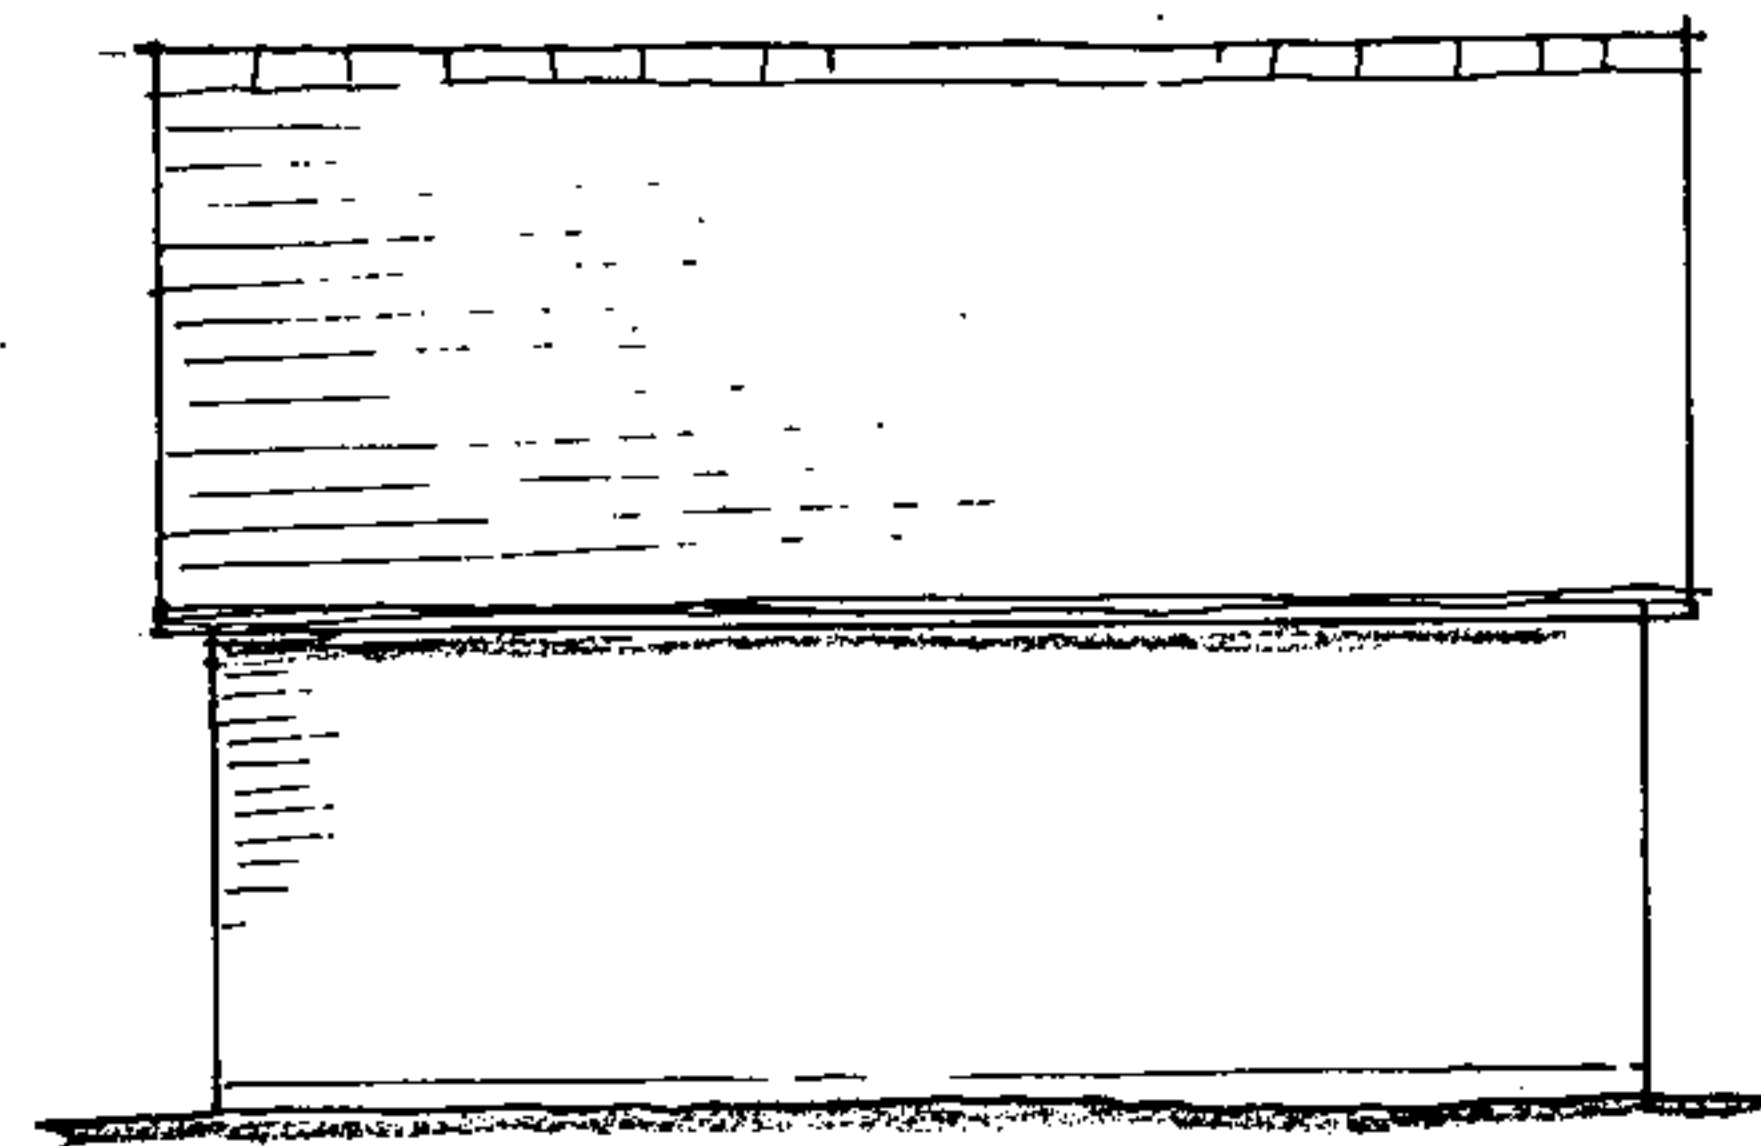

NORTH ELEVATION

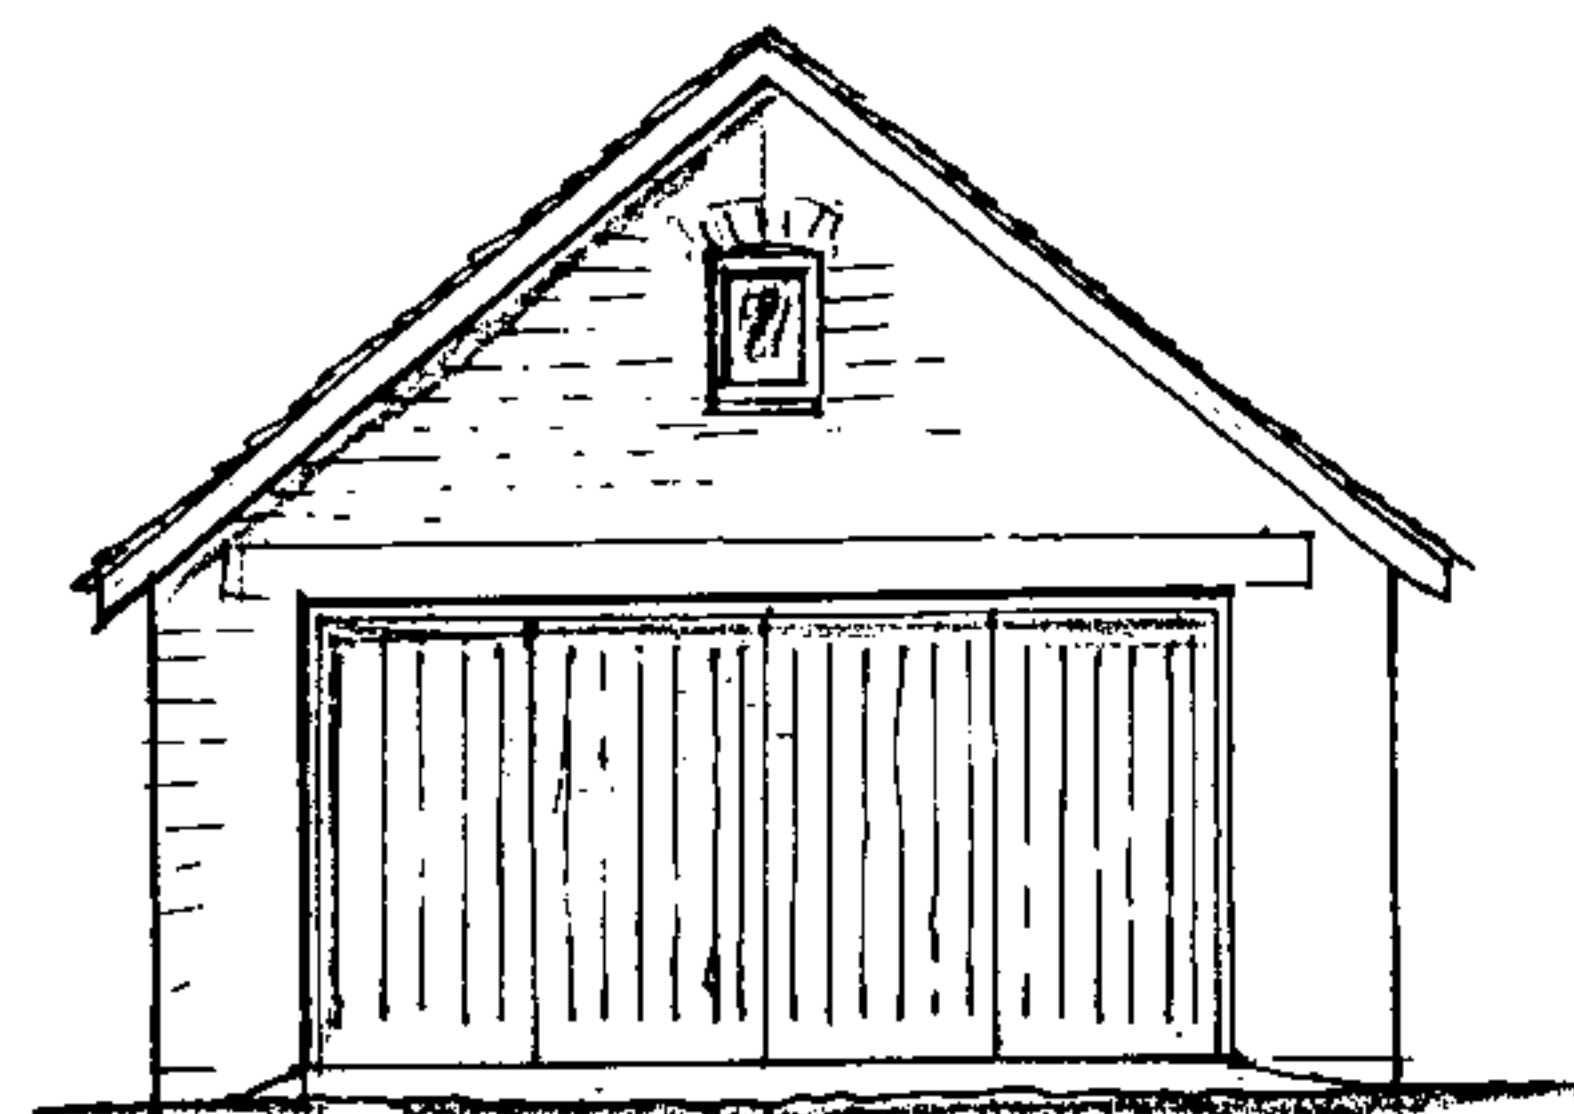


WEST ELEVATION
WITH ROLLER DOOR

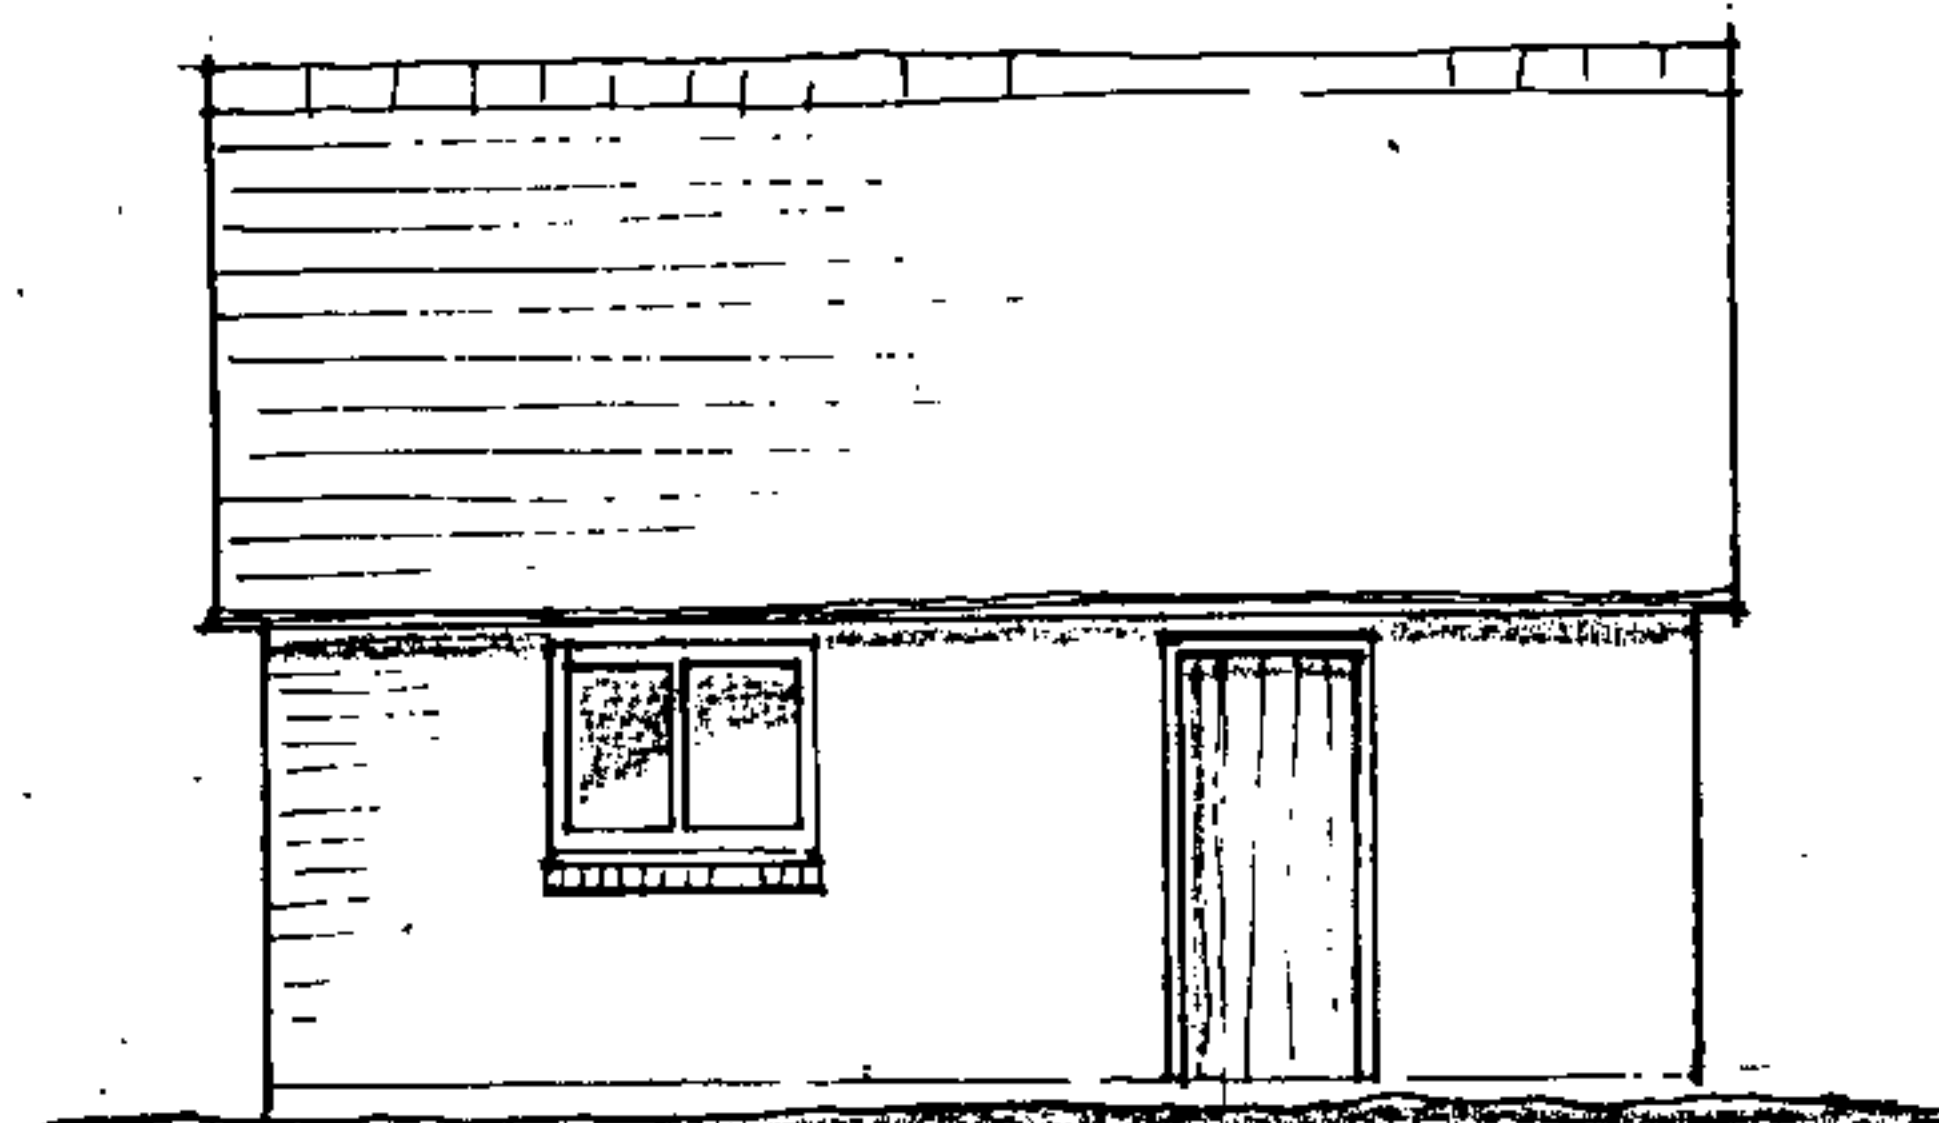

SOUTH ELEVATION



ROOF PLAIN CLAY TILES
BRICK WALLS. BOTH TO
MATCH HOUSE.

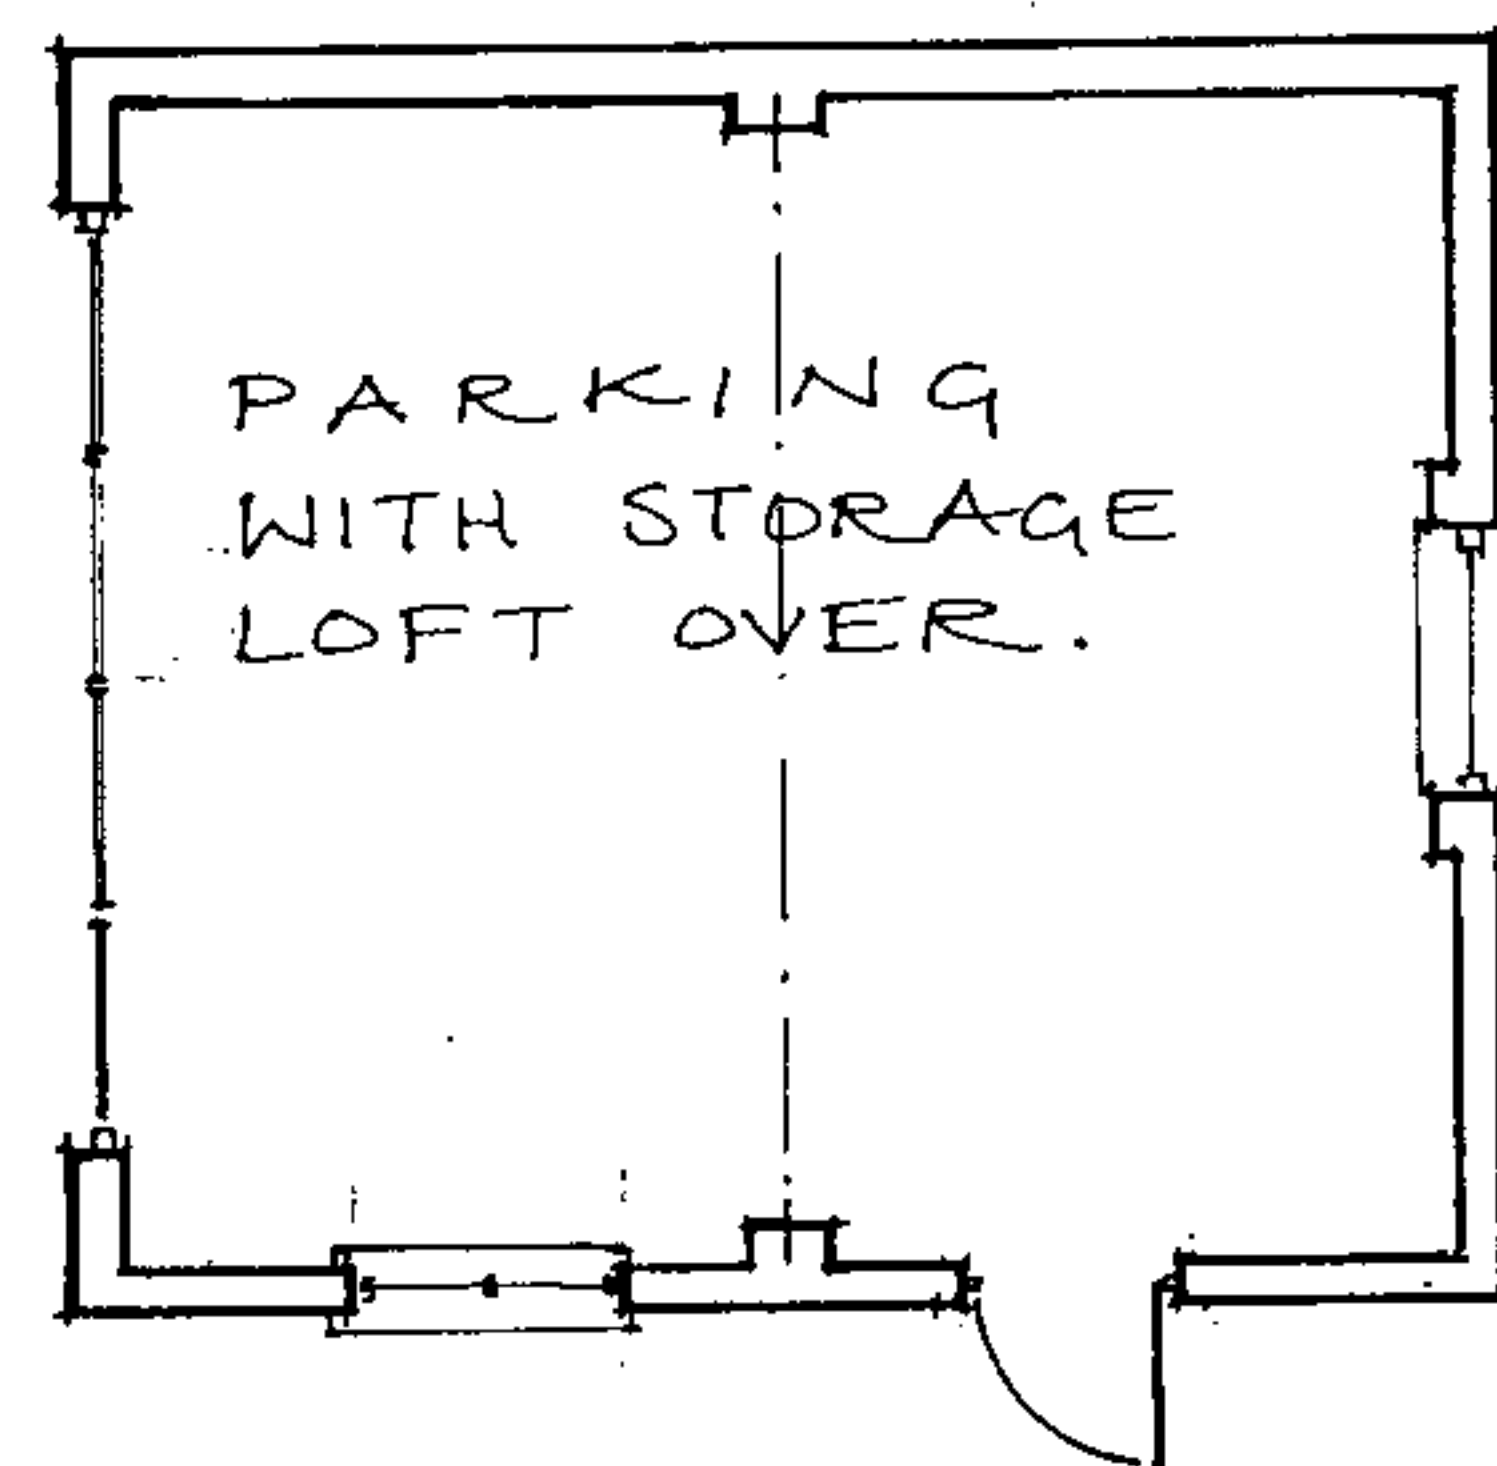


FLOOR PLAN

PROPOSED NEW GARAGE


NC06/3388/F

HERE
PLAN
DEVELOPMENT CONTROL
16 OCT 2006


To: _____
Ack'd: _____

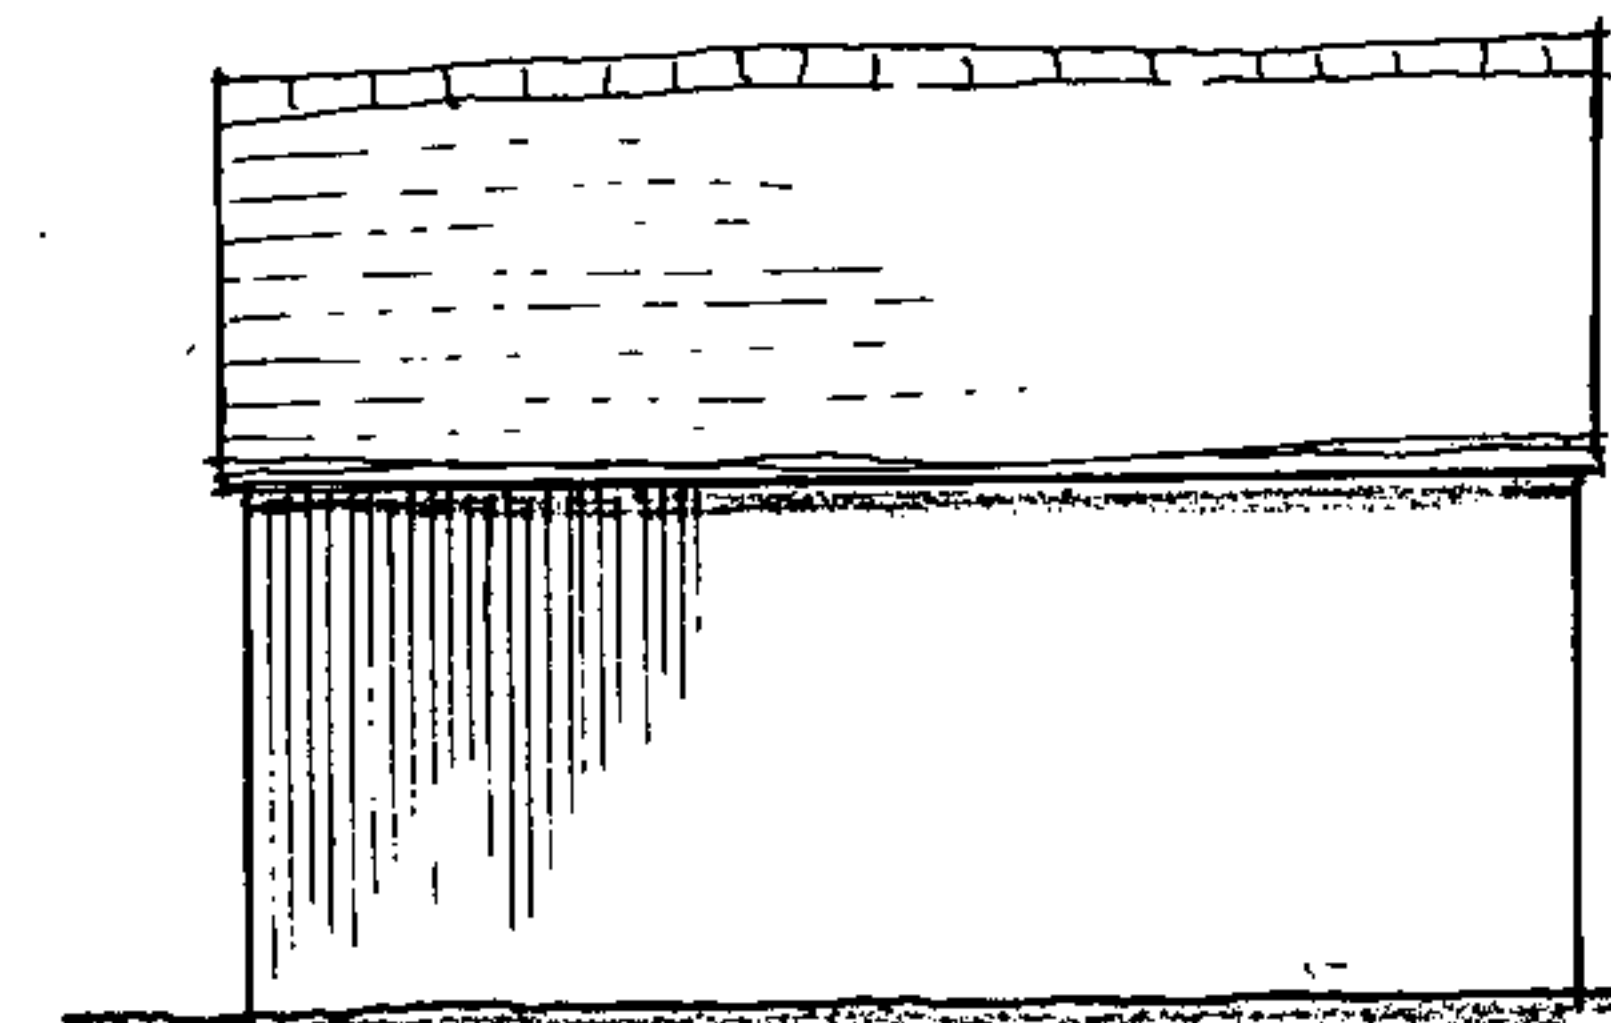


NORTH ELEVATION

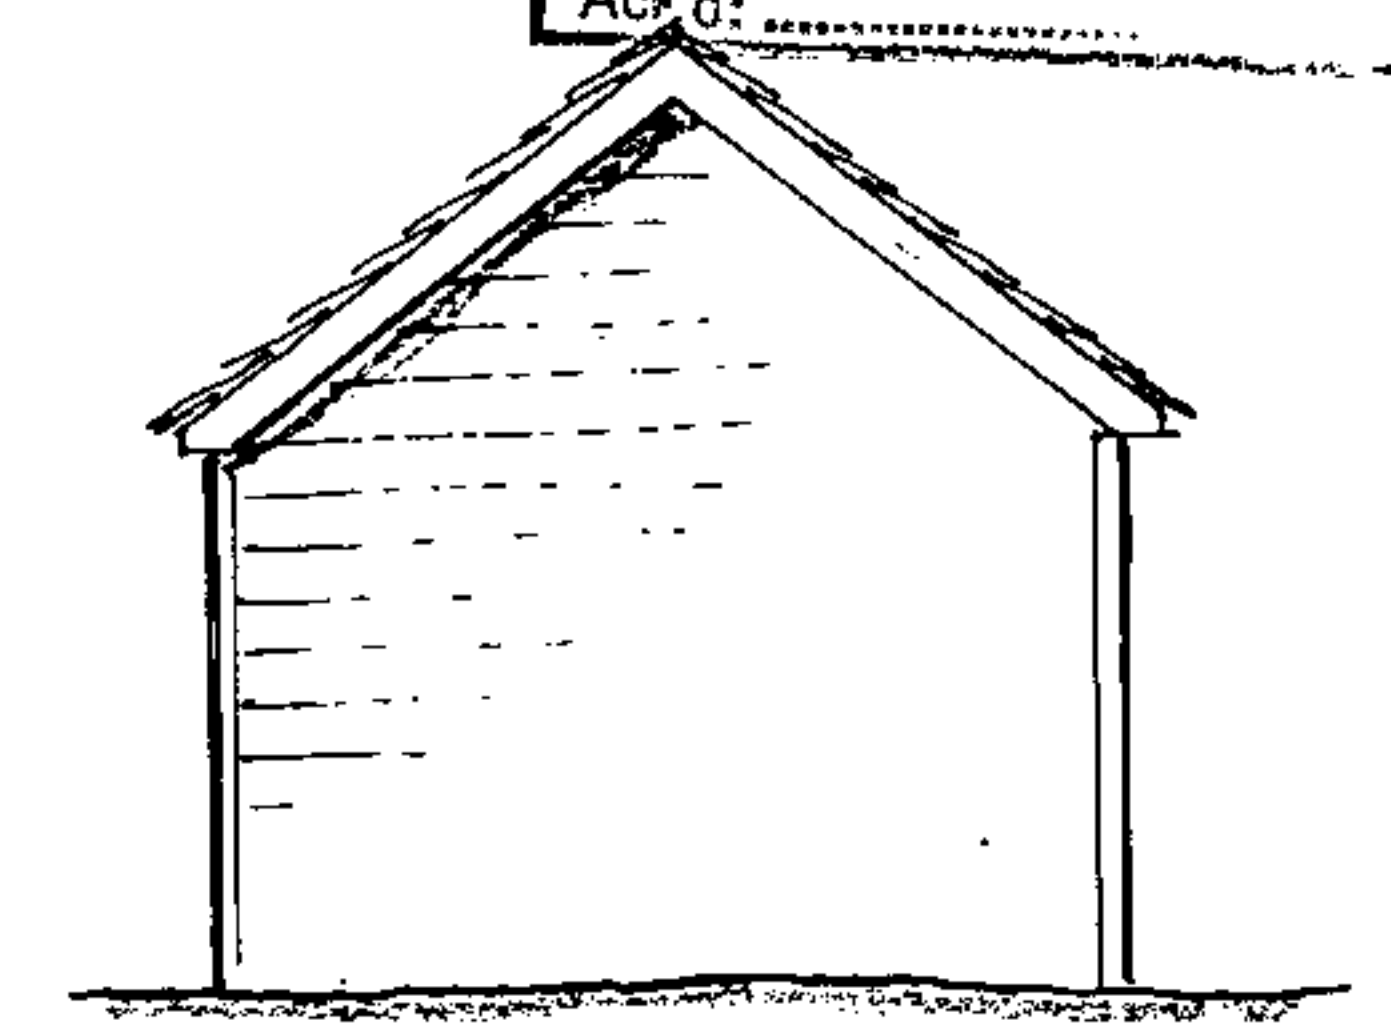


WEST ELEVATION

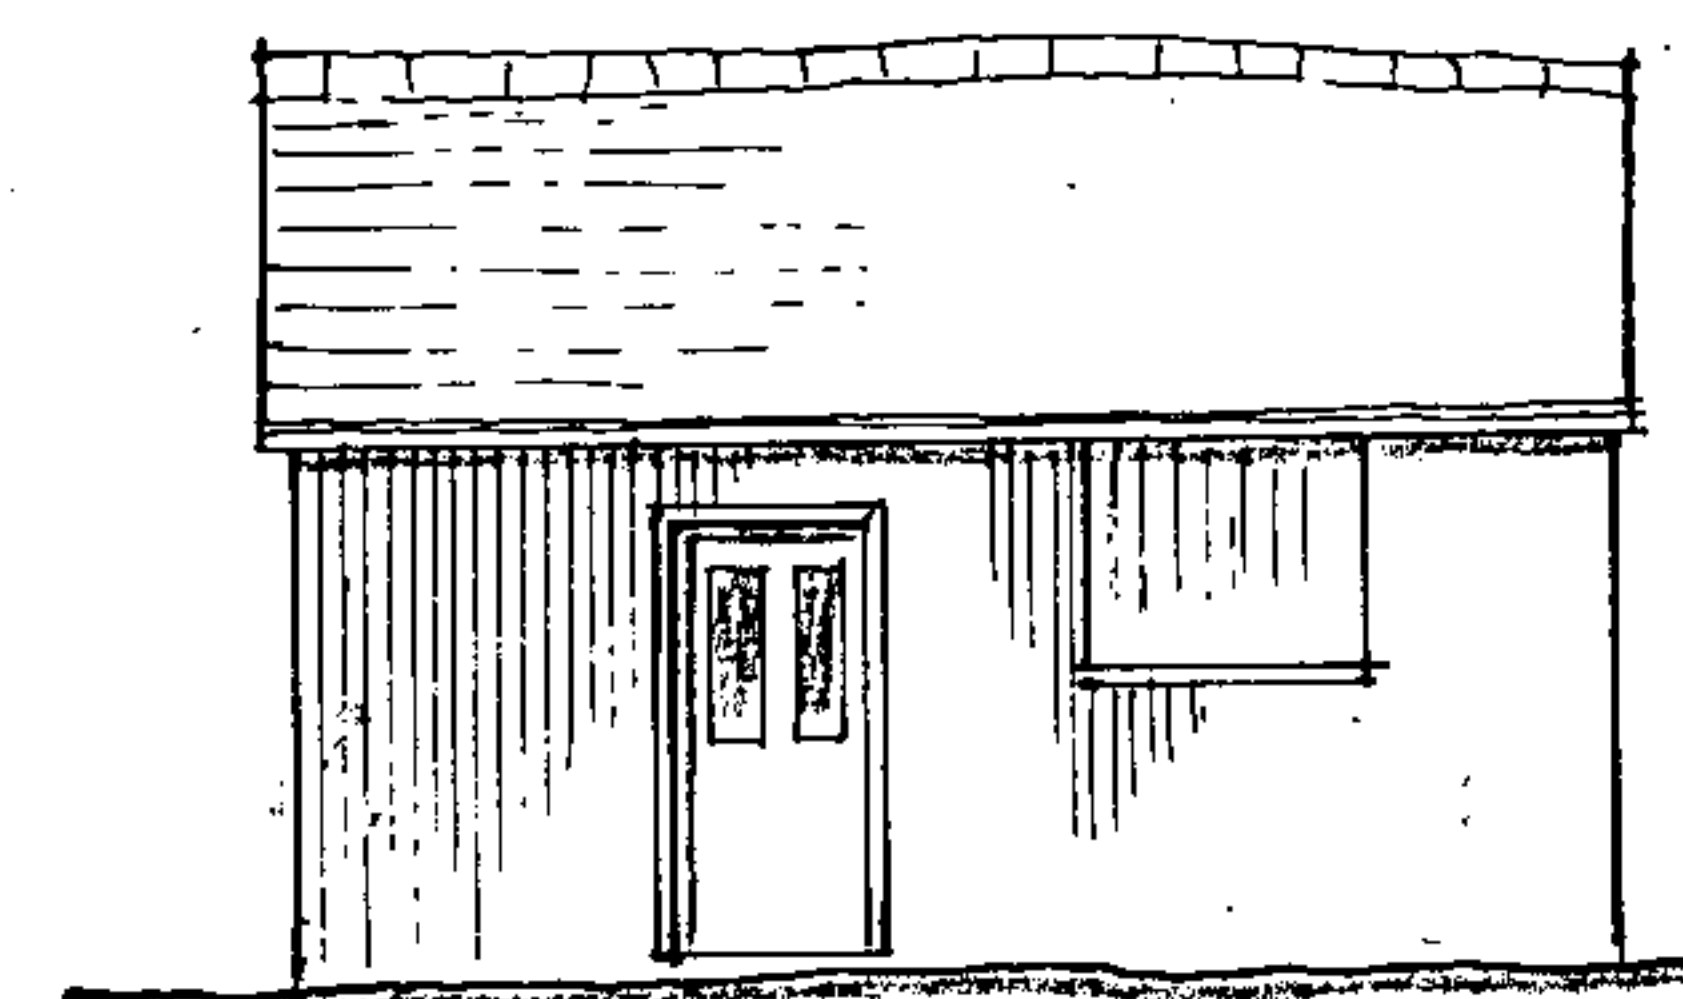

SOUTH ELEVATION

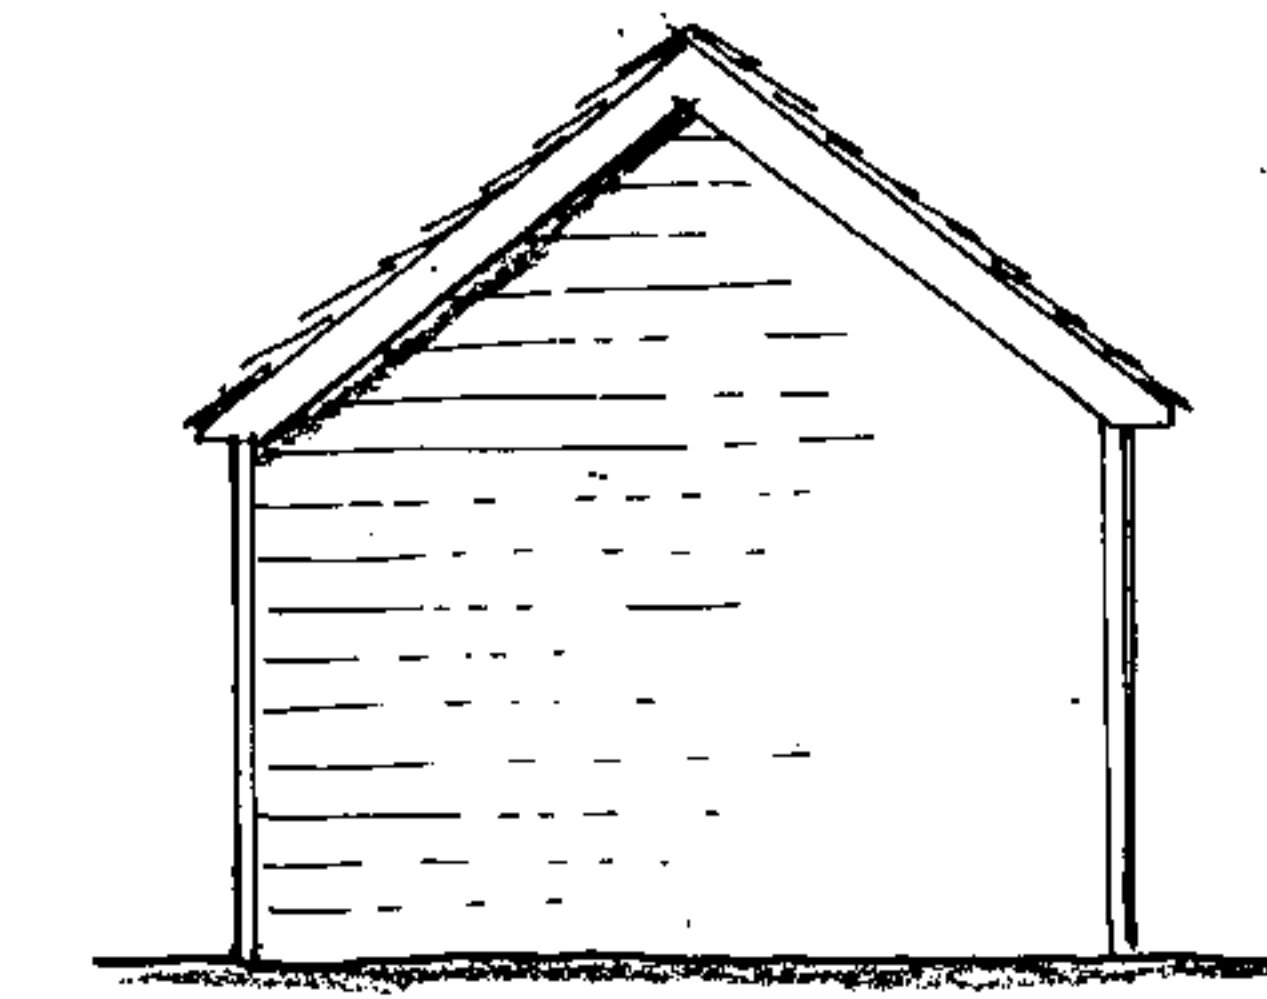

EAST ELEVATION

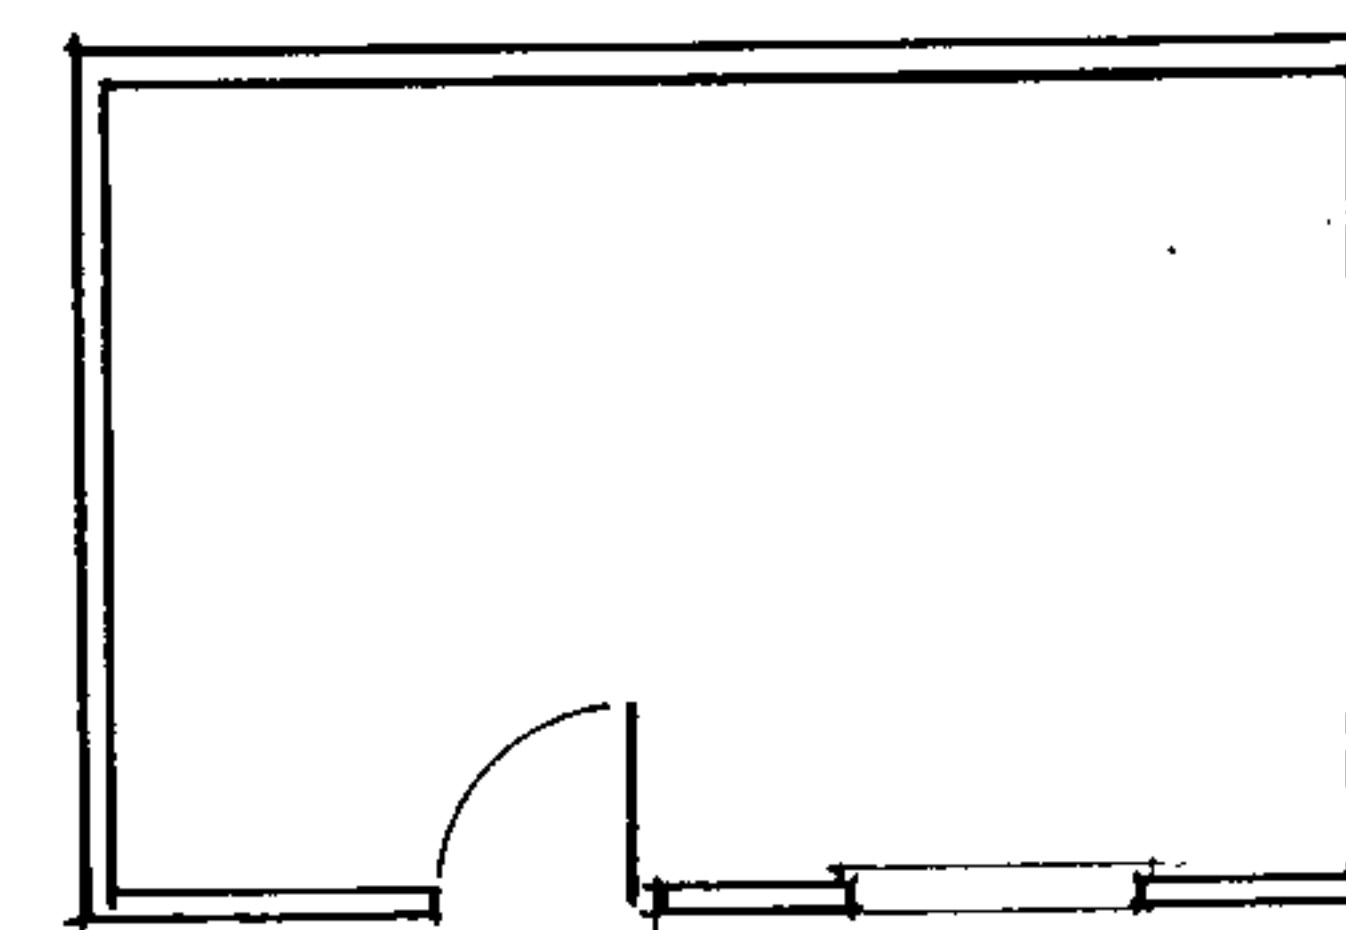

FLOOR PLAN

PANTILED ROOF
WALLS CORR. IRON & BOARDING.

**EXISTING
OUTBUILDING**

J. J. Rann & Associates
ARCHITECTURAL CONSULTANTS
tel/fax: (01568) 760427

The Wain House, Stretfordbury
Leominster, Herefordshire HR6 0QW

Survey Drawing of
Existing Outbuilding (B) and
Proposed New Garage at
Pool Head House,
Chapel Lane, Bodenham
Hereford. HR1 3HP.

For Mr. K. Woodley

Date Sept 2006
Scale 1:100
Drawing No. 192/103