





Section through Side 1:200

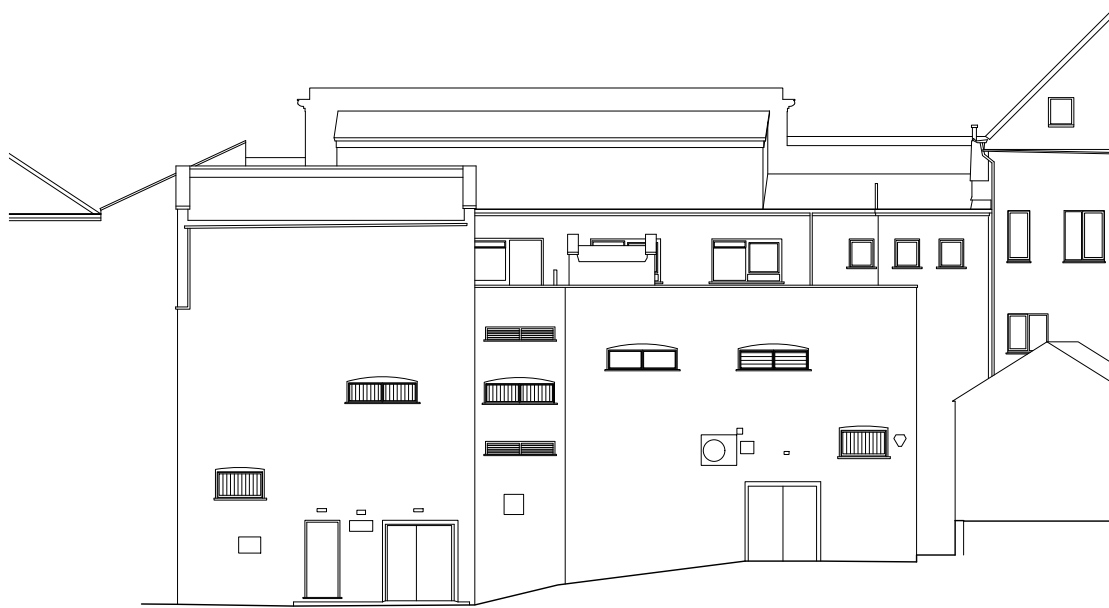


Rear Elevation (From Car Park)1:200

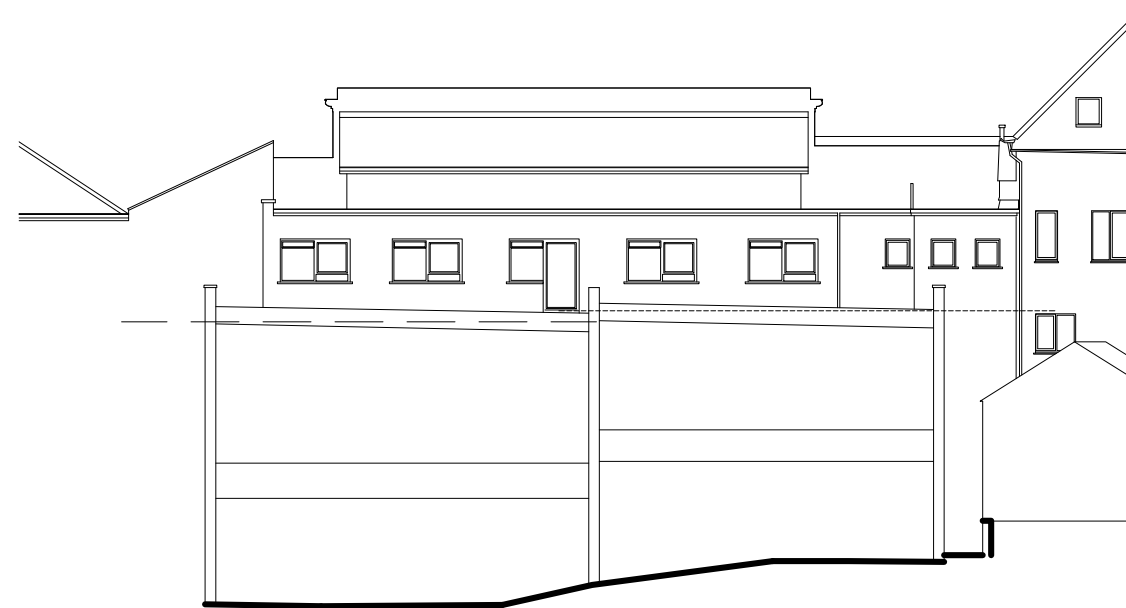

Section through Rear 1:200



Front Elevation (From High) St. 1:200

Residential Development High Street, Ross on Wye		Job No. 21_049	Rev.
Title Existing Sections and Elevations		Dwg No. AL(0)10	
Date 05/21	Drawn ***	Scale 1:200@ A3	
 Architects · Town planners Environmental & Urban design		www.cjarchitects.co.uk <small>Unit 1A, Compass Business Park, Pacific Road, Cardiff. CF24 5HL. tel: 029 20452100</small>	