




PROPOSED GARAGES FLOOR PLAN

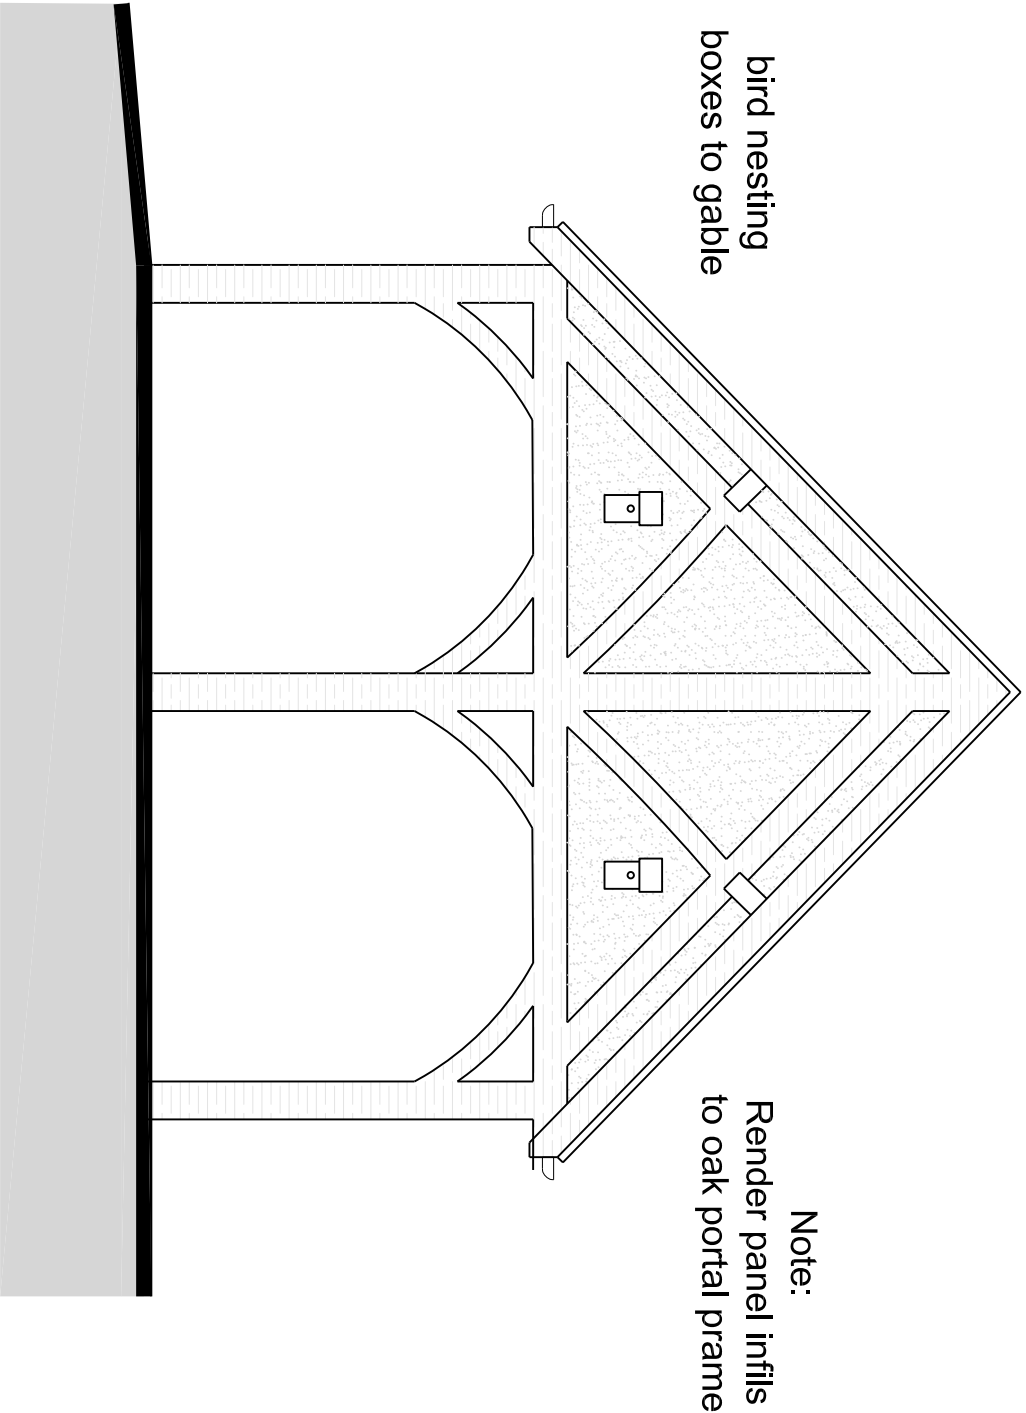


PROPOSED GARAGE SIDE ELEVATION

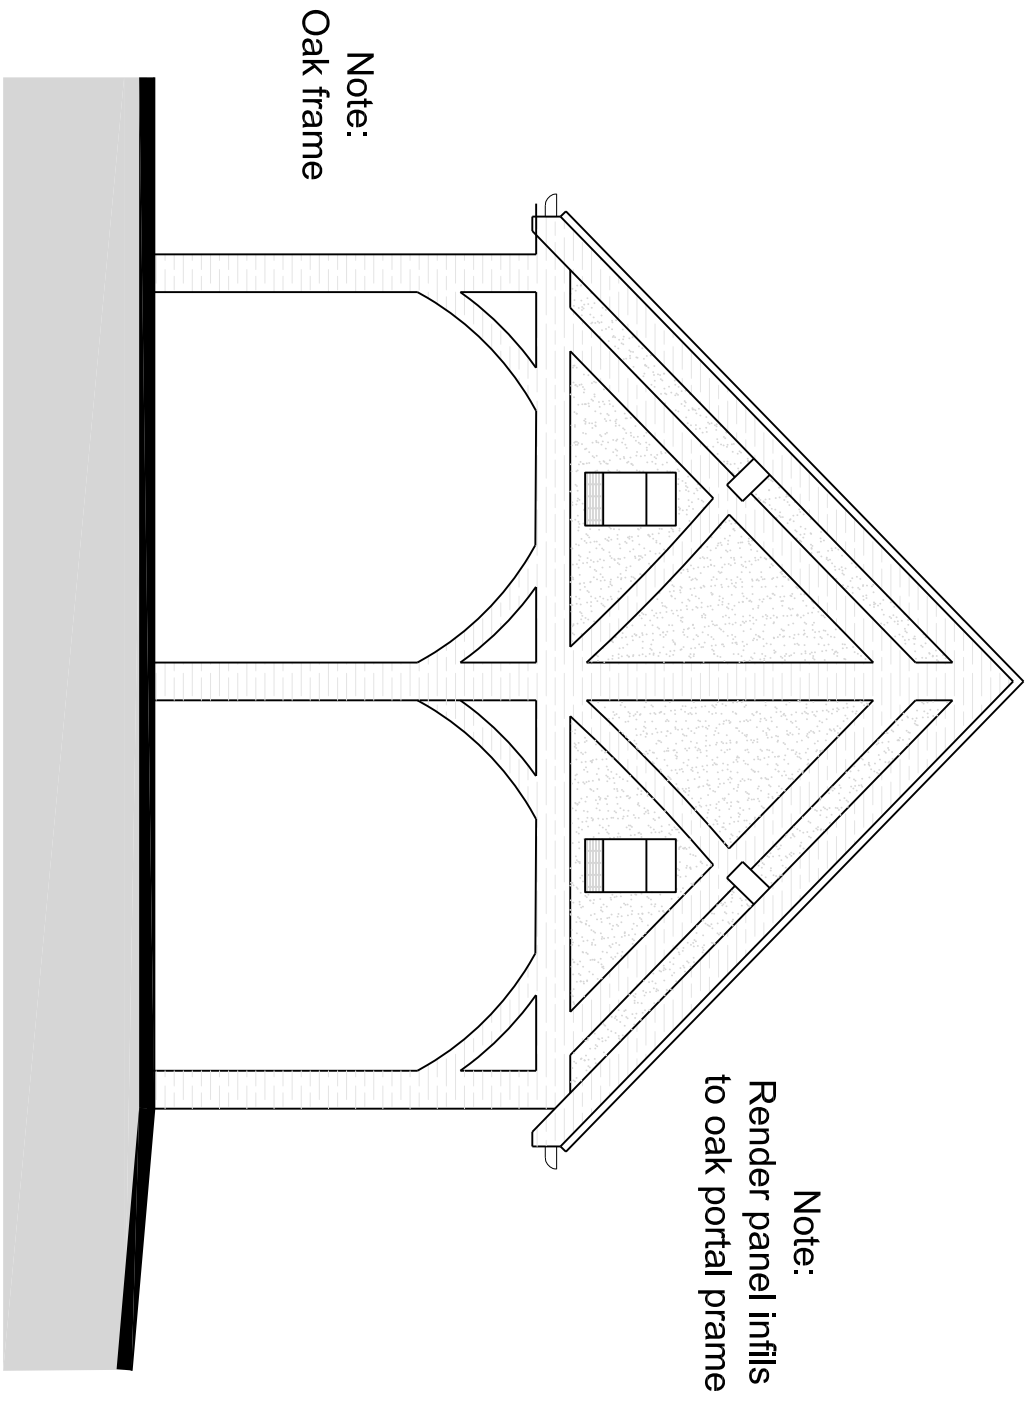

PROPOSED GARAGE SIDE ELEVATION

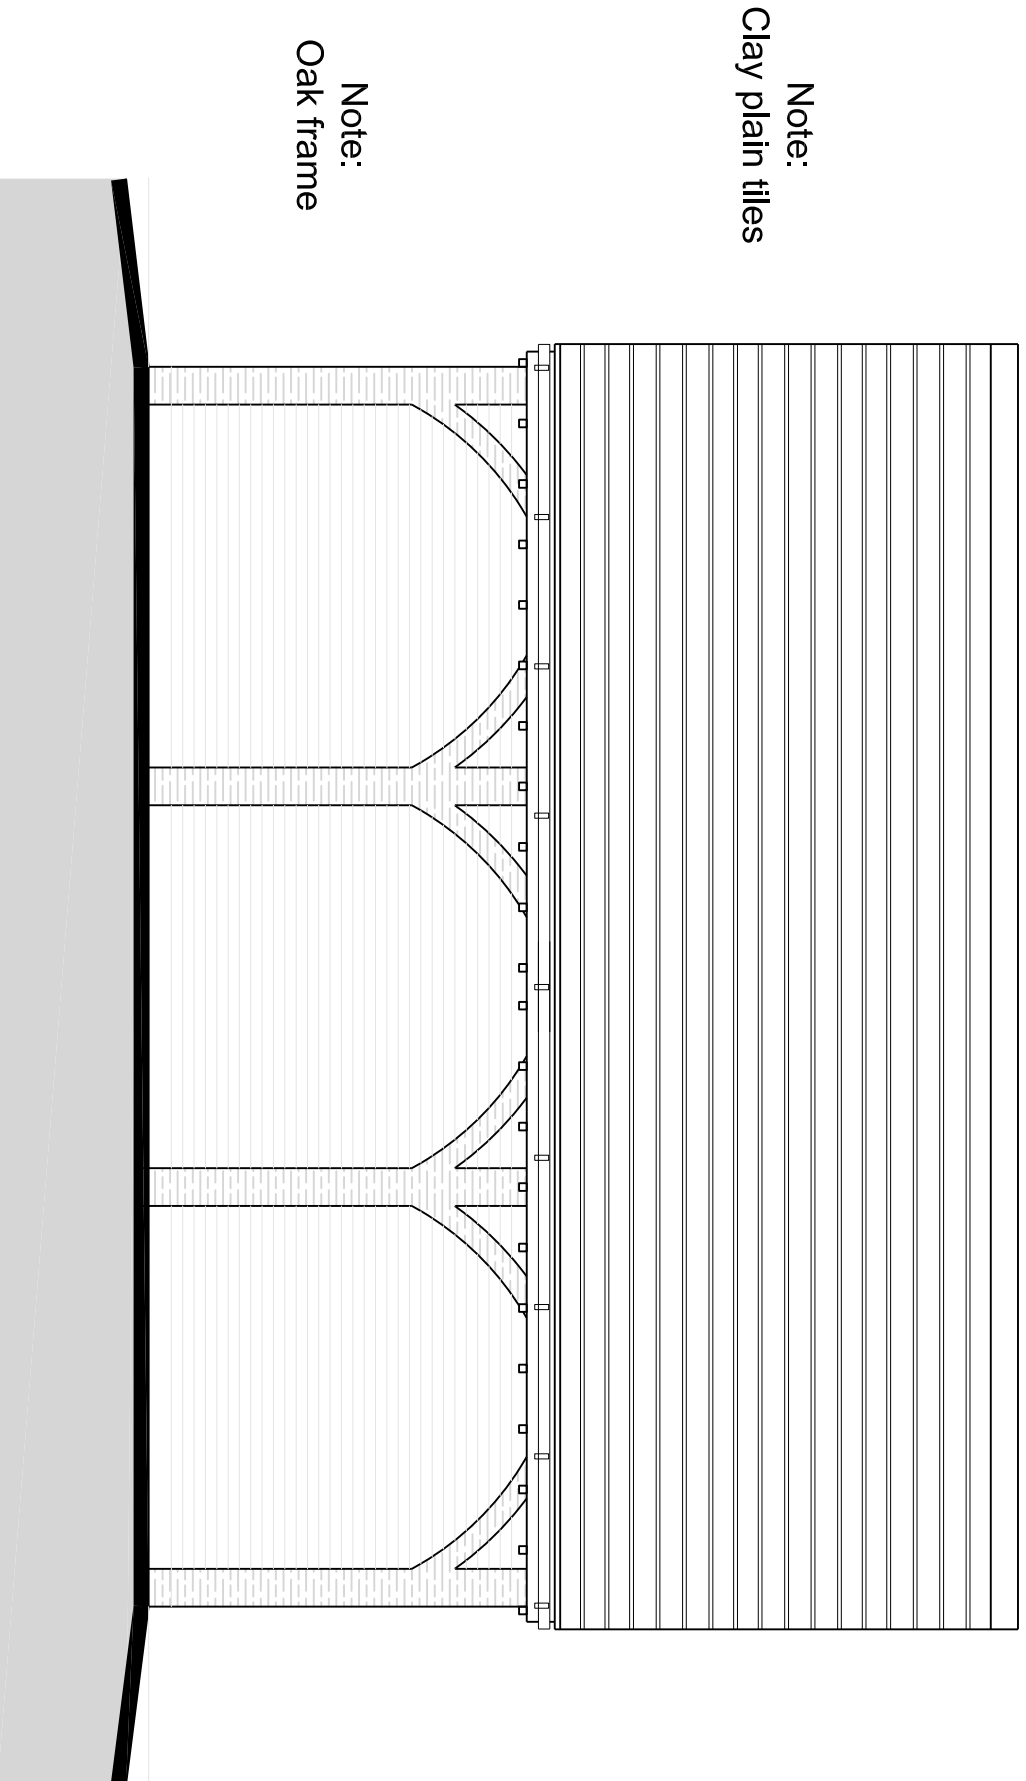

PROPOSED GARAGE FRONT ELEVATION

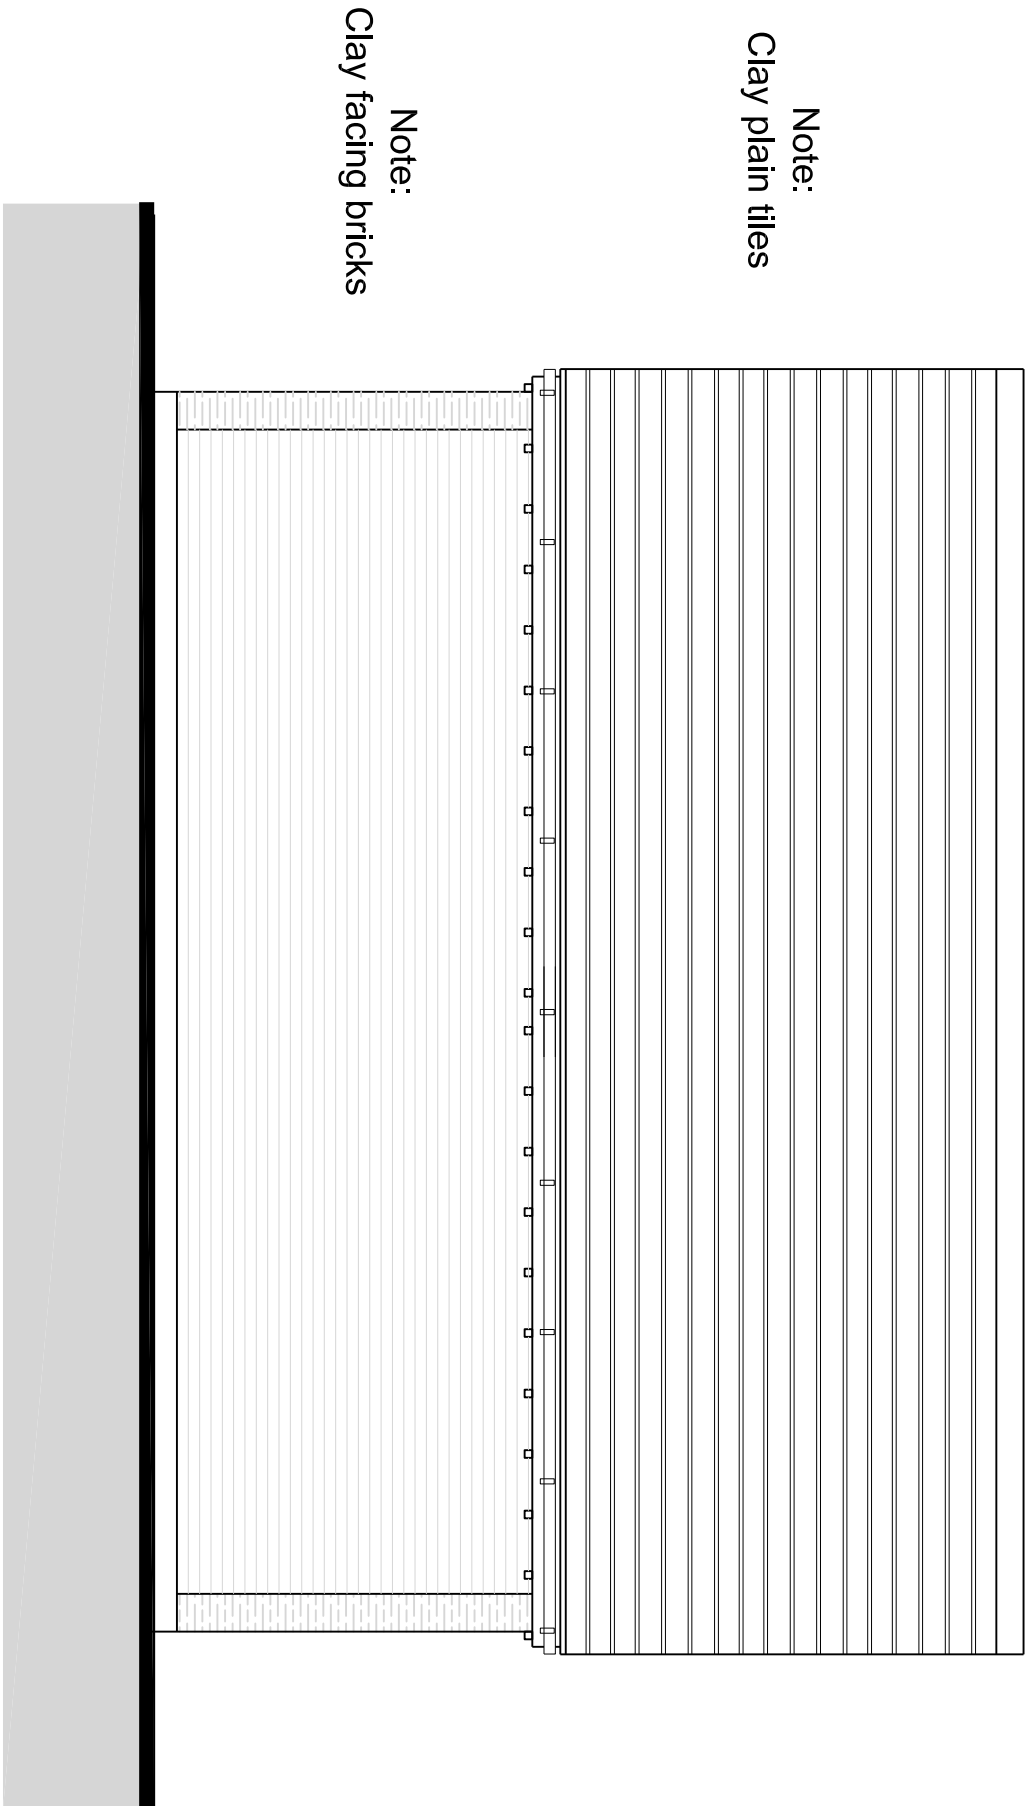

PROPOSED GARAGE REAR ELEVATION

Planning

Cliffe Arms, Mathon,
Herefordshire WR13 5PW

Proposed Garages Plan and Elevations

Date: May 19

Scale: 1/50 @ A1

Drawing No: 603 / PL07 Rev -