
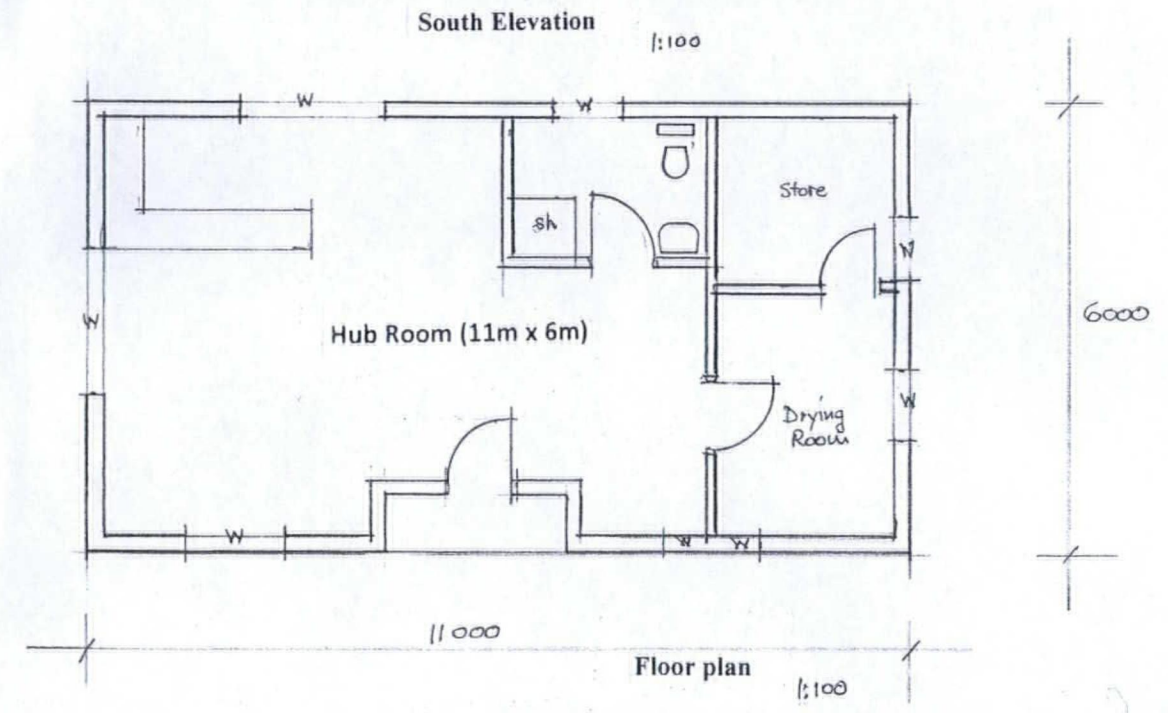
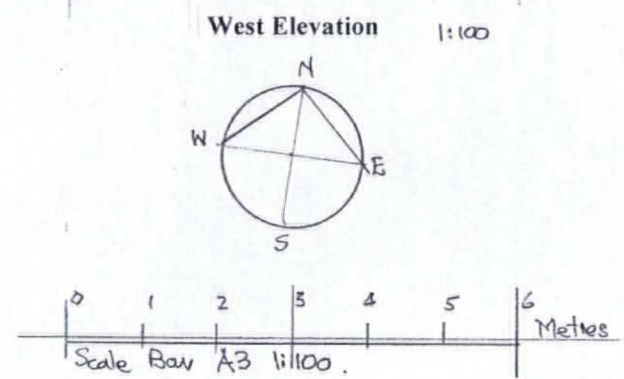


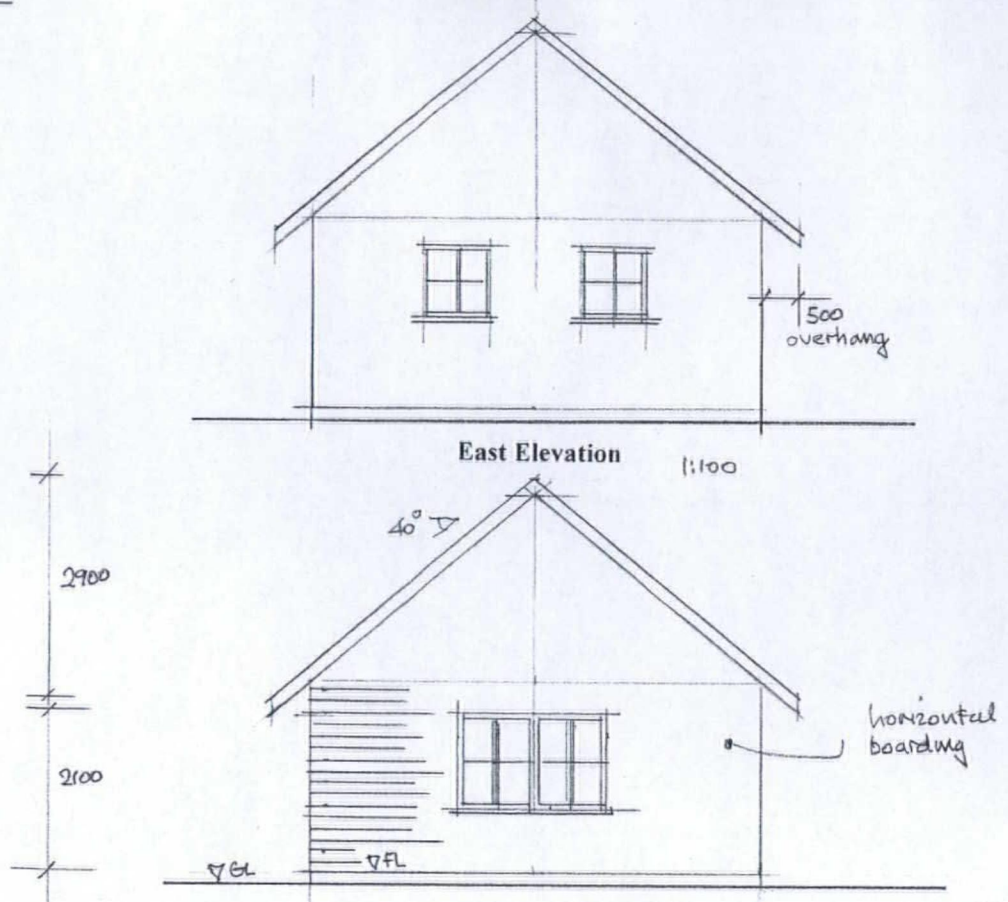

The copyright of this drawing belongs to Christopher F. Knock.  
Drawn and checked by the drawing.

| Date: | Revisions: |
|-------|------------|
|       |            |
|       |            |
HEREFORDSHIRE COUNCIL  
PLANNING SERVICES  
DEVELOPMENT CONTROL

05 FEB 2018

To: \_\_\_\_\_  
Ack'd: \_\_\_\_\_ File: \_\_\_\_\_

|   |                 |   |
|---|-----------------|---|
| Christopher F. Knock<br>B. Sc. (Civil Engineering)<br>Architectural & Planning Consultant                                                               |                 | Tinkers Grove Cottage<br>The Deer Park, Eastnor,<br>Nr. Ledbury<br>Herefordshire. HR8 1RQ<br>Tel: 01531 635462<br>Email: <a href="mailto:chris@christopherknock.co.uk">chris@christopherknock.co.uk</a> |
| JOB TITLE: Land adjacent Playford, Much Marcle, Ledbury, Herefordshire HR8 2NN<br>For Mr and Mrs J. Rennick. Proposed camp site and temporary dwelling. |                 |   |
| DRAWN BY: C. F. Knock   |                 | DRAWING TITLE: Floor plan & elevations<br>The Hub Building   |
| DATE: 19 <sup>th</sup> August 2017   | SCALE: 1:100 A3 | DRAWING NO: 1317:1827:05   |